


A PRESSBOX CODE PLAN
1/8" = 1'-0"

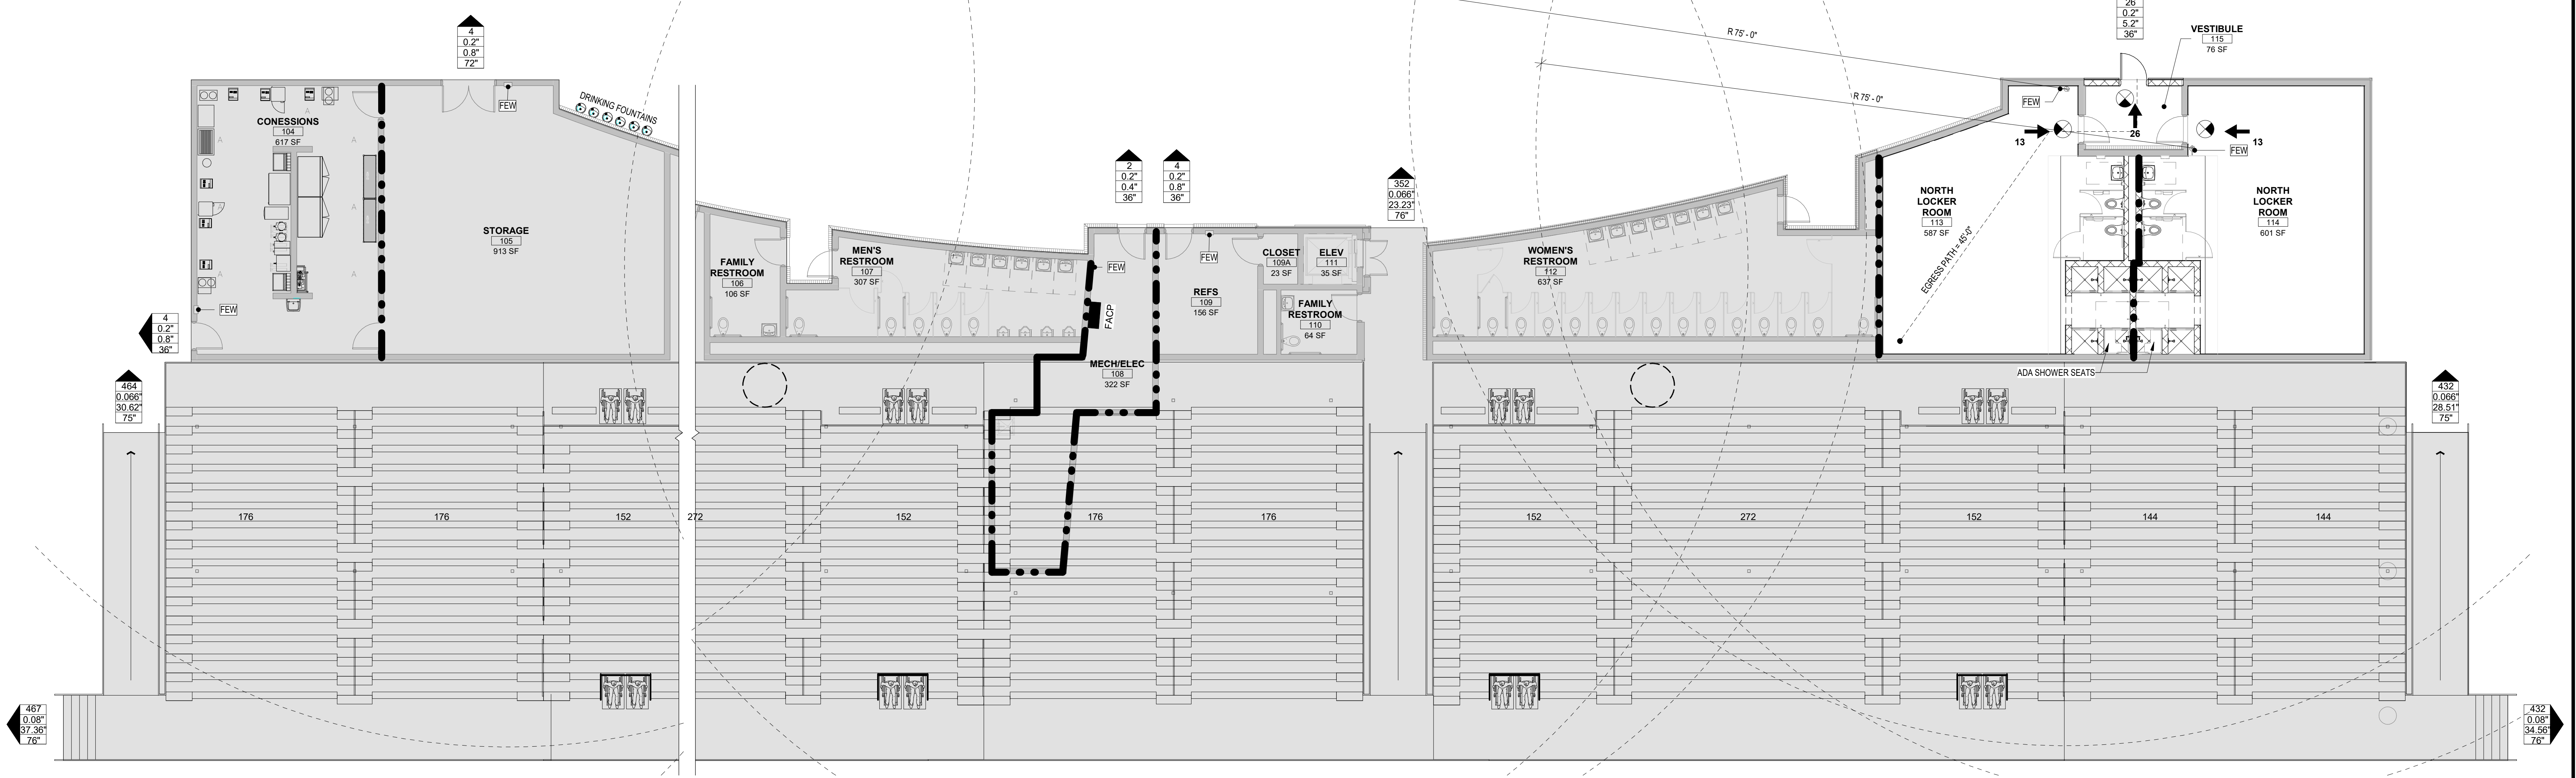

B NORTH LOCKER ROOM CODE PLAN
1/8" = 1'-0"

CODE FOOTPRINT GRAPHIC LEGEND		
SYMBOL	DESCRIPTION	PROTECTION ELEMENTS
NOT IN SCOPE OF WORK		
---	2 HOUR FIRE BARRIER	2-HOUR FIRE BARRIER WALL CONSTRUCTION 1 1/2-HOUR RATED DOOR ASSEMBLY, FIRE DAMPERS
-----	DISTANCE BETWEEN EXITS	ALL EXISTING TO REMAIN
---	PATH OF EGRESS (TRAVEL DISTANCE)	ALL EXISTING TO REMAIN
⬆	FIRE EXTINGUISHER SPACING (SHOW RADIUS)	
⬆	REQUIRED EXIT OR EXIT ACCESS - INTERIOR (ASSEMBLY OVER 50 & EXITS FROM FLOORS)	
FAAP	FIRE ALARM ANNUNCIATOR PANEL	
FACP	FIRE ALARM CONTROL PANEL	
FEW	FIRE EXTINGUISHER WALL MOUNTED	
Y	FIRE DEPARTMENT CONNECTION (FDC)	
⬆	PUBLIC FIRE HYDRANT	
⬆	DOOR WIDTH TAG	
⬆	# OF OCCUPANTS	
⬆	EXITING CAPACITY	
⬆	EXIT WIDTH REQ'D	
⬆	CLEAR EXIT WIDTH PROVIDED	

PHASE 8 INDOOR FACILITY & STADIUM IMPROVEMENTS
STRYKER SPORTS
WICHITA, KANSAS



©2021 MKEC Engineering All Rights Reserved. These drawings and their contents, including, but not limited to, all concepts, designs, & data are the exclusive property of MKEC Engineering (MKEC), and may not be used or reproduced in any way without the express consent of MKEC.

NORTH LOCKER ROOM AND PRESS BOX CODE PLANS

PROJECT NO.	01088R21003	
DATE	11/23/2021	
SCALE	AS NOTED	
DESIGNED	DRAWN	CHECKED
MH	SS	MH

ISSUED FOR CONSTRUCTION	11-24-21	
NO.	REVISION	DATE

SHEET NO. G0.4

