

CEILING LEGEND

	GYPSUM BOARD CEILING/SOFFIT		EXIT SIGN - REF ELEC
	2' X 2' ACOUSTICAL CEILING PANELS AND SUSPENDED CEILING GRID		SUPPLY DIFFUSER - REF MECH
	EXPOSED TO STRUCTURE (UNO)		RETURN GRILLE - REF MECH
	PENDANT LINEAR LIGHT FIXTURE - REF ELEC		SPEAKER SYSTEM - REF ELEC
	2'x2' LIGHT FIXTURE - REF ELEC		OCCUPANCY SENSOR - REF ELEC
	2'x4' LIGHT FIXTURE - REF ELEC		ROLLER SHADES - REF FINISH CODES AND SPECS
	RECESSED CAN LIGHT - REF ELEC		ACOUSTIC CEILING BAFFLE
	RECESSED TROFFER - REF ELEC		


(REF ELEC & MECH FOR ALL FIXTURE TYPES)

- GENERAL NOTES**
- ARCHITECTURAL CEILING PLANS ARE INTENDED TO SHOW FIXTURE LOCATIONS IN CEILING GRID AND CEILING REFERENCE ELECTRICAL AND MECHANICAL DRAWINGS FOR FINAL FIXTURE LOCATIONS, QUANTITIES AND REQUIREMENTS.
 - SEE ROOM FINISH SCHEDULE SHEET #01 FOR CEILING TYPES AND MATERIALS IN EACH ROOMAREA.
 - PERIMETER TRACK FOR ALL ACOUSTICAL CEILING GRIDS SHALL BE INSTALLED IN ACCORDANCE WITH IBC AND CISCA GUIDELINES.
 - ALL DIMENSIONS ARE FROM FACE OF FINISH MATERIAL.
 - CEILING GRID/TILES TO BE CENTERED IN ALL ROOMS UNLESS NOTED OTHERWISE. PARTIAL TILES AT ROOM PERIMETERS SHALL NOT BE LESS THAN 6" IN EITHER DIMENSION.
 - CEILING HEIGHTS SHOWN ON THE REFLECTED CEILING PLANS ARE NON-TYPICAL, AND SPECIFIC TO THE AREA INDICATED. SEE INTERIOR ELEVATIONS FOR SOFFIT HEIGHTS ABOVE CASEWORK, U.N.O.
 - SEE ELECTRICAL AND FIRE PROTECTION DRAWINGS FOR SPECIAL SYSTEMS, SMOKE DETECTORS, LIGHTING, AND WALL MOUNTED FIXTURES NOT SHOWN ON THIS SHEET. COORDINATE LOCATIONS OF ALL FIXTURES NOT INDICATED WITH CEILING LAYOUT SHOWN ON THIS SHEET.
 - LIGHT FIXTURES, HVAC DIFFUSERS, AND SPECIAL SYSTEMS ARE SHOWN FOR POSITIONING WITHIN FINISH CEILING LAYOUT. COORDINATE WITH ELECTRICAL, MECHANICAL, AND SPECIAL SYSTEMS DRAWINGS FOR FIXTURE TYPES, LOCATIONS, SIZES, AND SCHEDULES.
 - SEE MECHANICAL AND ELECTRICAL DRAWINGS FOR MOUNTING LOCATIONS OF ITEMS WHERE NO CEILING IS INDICATED.
 - CENTER LIGHTS, DIFFUSERS, EXIT SIGNS, SMOKE DETECTORS, SPEAKERS, GENERAL ALARM, AND MISC DEVICES IN CEILING TILES WHERE THEY ARE LOCATED. U.N.O.
 - INSTALL ACCESS PANELS IN GYP BD CEILINGS AT DUCT DAMPER CONTROLS, DUCT MOUNTED SMOKE DETECTORS, MANUAL DUCT CONTROLS, ETC.
 - LIGHT FIXTURES LOCATED AT STAIRS SHALL OCCUR AT EACH FLOOR AND INTERMEDIATE LANDINGS- REF. ELEC.
 - LOCATE SPRINKLER HEADS IN THE CENTER ZONE OF THE CEILING TILE. ALIGN CORRIDOR SPRINKLER HEADS IN THE SAME LINE PARALLEL TO THE WALL WITHIN EACH SPECIFIC CEILING CONSTRUCTION - REF. FIRE PROTECTION.
 - PROVIDE MANUAL ROLLER SHADES AT ALL EXTERIOR WINDOWS WITH THE EXCEPTION OF STAIR TOWERS 150, 151 AND MAIN ENTRY VESTIBULE 100.
 - PROVIDE MOTORIZED ROLLER SHADES IN STUDY HALL 102 AND LOBBY 101.

SOUTH LOCKER RCP KEYNOTES

KEYNOTE NUMBER	DESCRIPTION
1	PROVIDE NEW SIMPLE SAVER BATT INSULATION SYSTEM BETWEEN ROOFING PURLINS; TAPE ALL JOINTS AND PENETRATIONS TO PROHIBIT THE INFILTRATION OF MOIST AIR INTO THE INSULATION.
2	NEW DUCTWORK & PIPING - REF MECH & PLUMBING
3	NEW ELECTRICAL LIGHT FIXTURE OR DEVICE - REF ELEC
4	NEW STRUCTURAL FRAMING - REF STRUCTURAL

A SOUTH LOCKER - REFLECTED CEILING PLAN
1/4" = 1'-0"

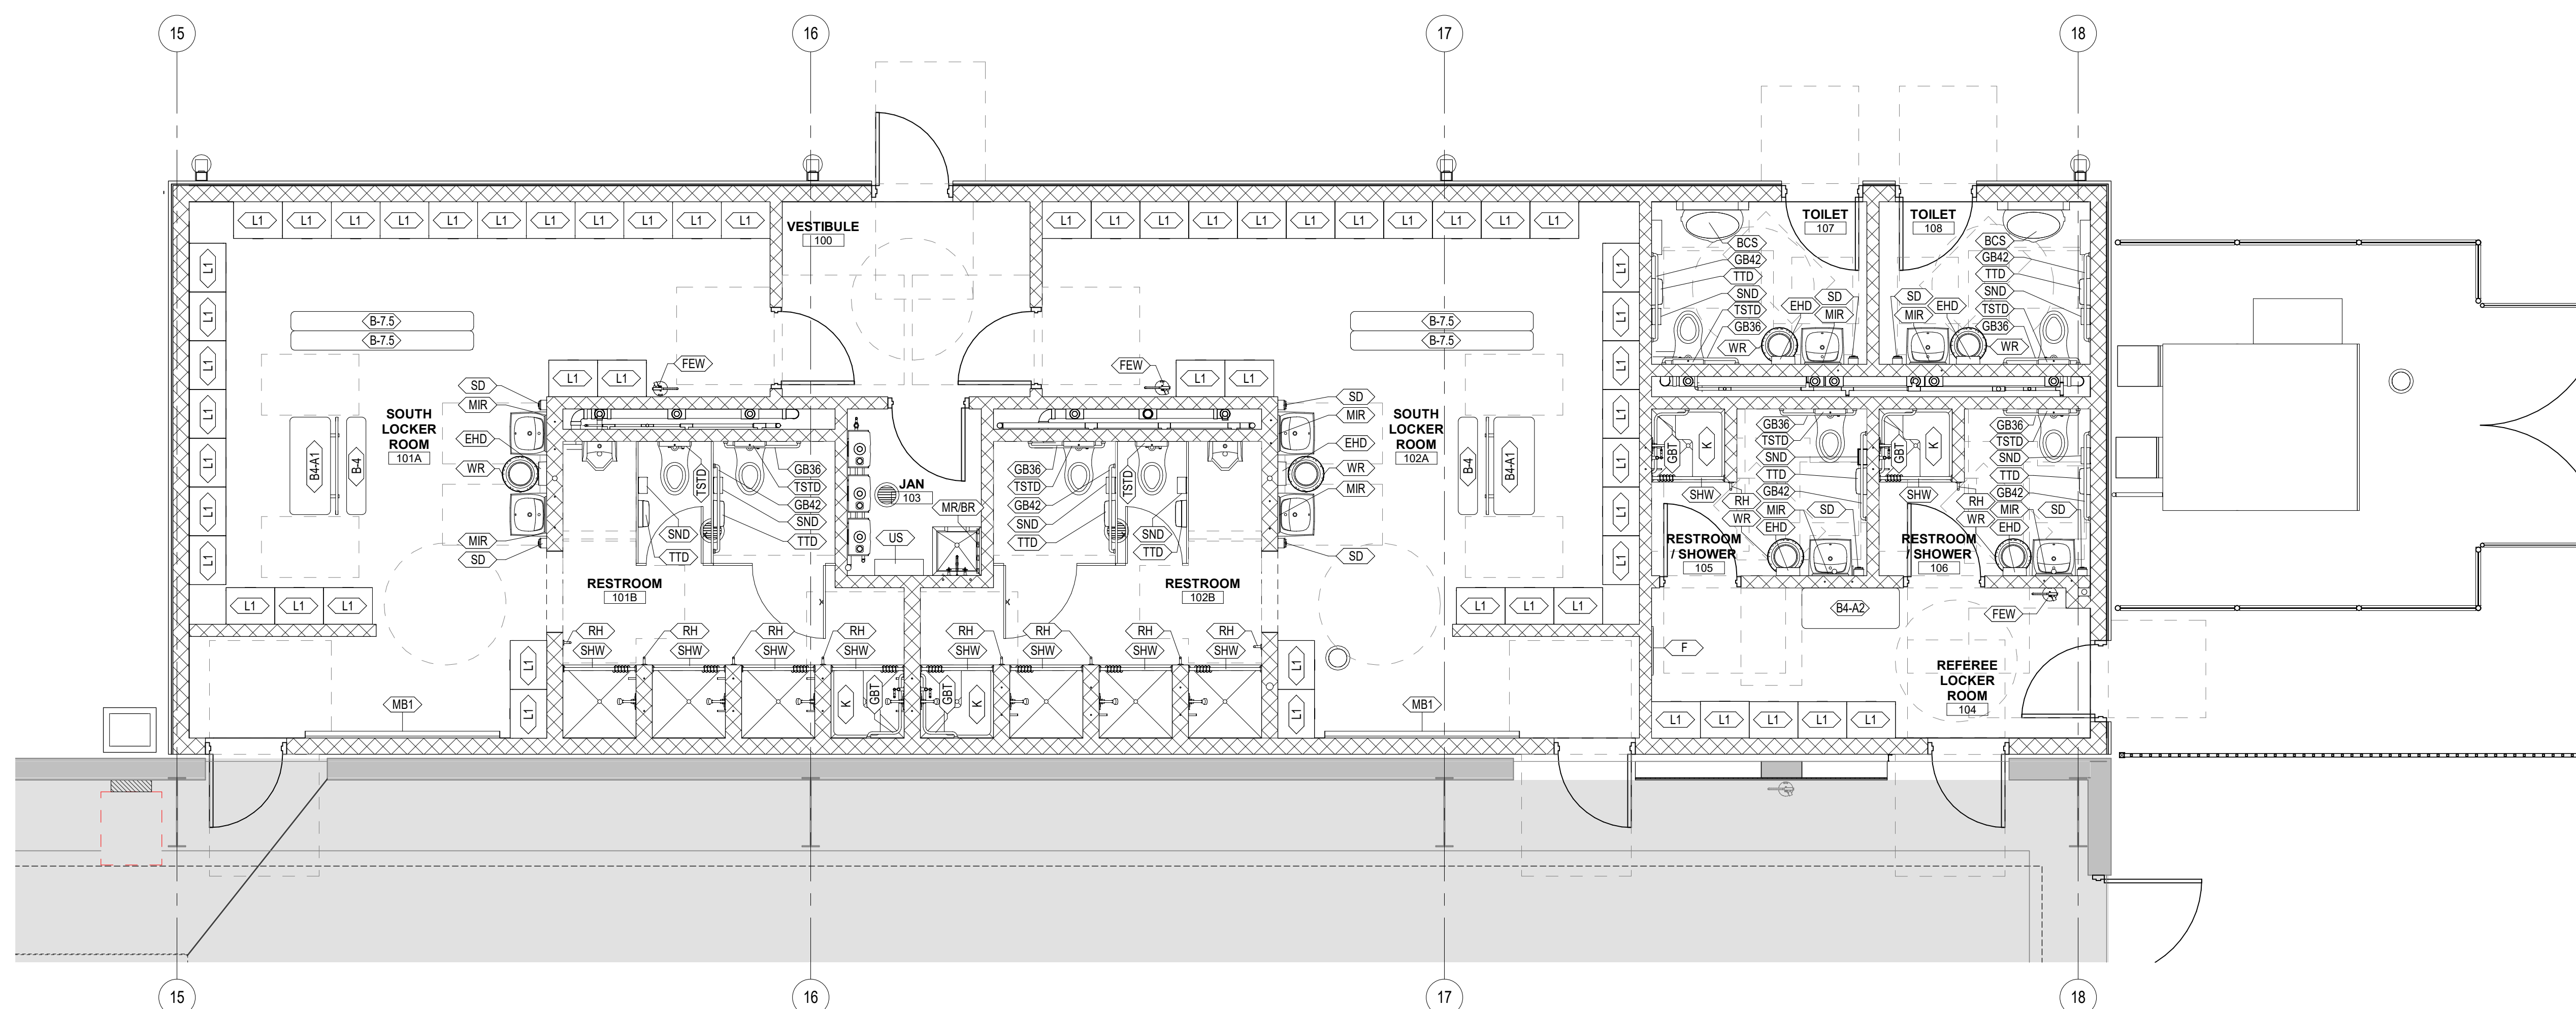

B SOUTH LOCKER ROOM EQUIPMENT PLAN
1/4" = 1'-0"

SOUTH LOCKER ROOM EQUIPMENT SCHEDULE

MARK	DESCRIPTION	QTY	MANUF/MODEL	SUPPLIED BY	INSTALLED BY	COMMENTS
B4-A1	4'W 20" DEEP ADA BENCH W/BACK REST	2		G.C.	G.C.	
B4-A2	4'W 20" DEEP ADA BENCH W/OUT BACK REST	1		G.C.	G.C.	
B-4	HEAVY DUTY PEDESTAL BENCH	2		G.C., EXIST	G.C.	
B-7.5	HEAVY DUTY PEDESTAL BENCH	4		G.C., EXIST	G.C.	
BCS	BABY CHANGING STATION	2	BRADLEY 9611 OR EQUAL	G.C.	G.C.	GREY SPECKLE
EHD	WARM AIR HAND DRYER	6	BRADLEY MODEL 2923-287400 TO MATCH EXISTING	G.C., EXIST	G.C.	SALVAGED AND NEW; BRUSHED STAINLESS STEEL
F	FULL LENGTH MIRROR	1	BRADLEY SERIES 780, CONCEALED MOUNTING, TEMPERED GLASS MIRROR 24"W X 60"H	G.C.	G.C.	SATIN FINISH STAINLESS STEEL ANGLE FRAME
FEW	WALL MOUNTED FIRE EXTINGUISHER	9				
GB36	36" ADA GRAB BAR	6	BOBRICK B-6806 X 36" OR EQUAL	G.C., EXIST	G.C.	STAINLESS STEEL W/SATIN PEENED GRIP
GB42	42" ADA GRAB BAR	6	BOBRICK B-6806 X 42" OR EQUAL	G.C., EXIST	G.C.	STAINLESS STEEL W/SATIN PEENED GRIP

SOUTH LOCKER ROOM EQUIPMENT SCHEDULE

MARK	DESCRIPTION	QTY	MANUF/MODEL	SUPPLIED BY	INSTALLED BY	COMMENTS
GBT	ADA SHOWER TWO WALL GRAB BAR	4	BOBRICK B-6861 OR EQUAL	G.C.	G.C.	STAINLESS STEEL W/SATIN PEENED GRIP
K	ADA SHOWER SEAT	4	BOBRICK B-5181 33" OR EQUAL	G.C.	G.C.	COLOR IVORY, METAL TYPE 304 STAINLESS STEEL
L1	TWO TIER LOCKER	55	REPUBLIC STORAGE SOLUTIONS 24" W X 78"H X 18"D DOUBLE TIER LOCKER	G.C.	G.C.	
MB1	MARKERBOARD	2		G.C., EXIST	G.C.	SALVAGED MARKERBOARD FROM NORTH LOCKER
MIR	LAVATORY MIRROR	8	BRADLEY SERIES 780, CONCEALED MOUNTING, TEMPERED GLASS MIRROR 18"W X 30"H	G.C., EXIST	G.C.	SATIN FINISH STAINLESS STEEL ANGLE FRAME
MR/BR	CUSTODIAL MOP AND BROOM HOLDER	1	BOBRICK B-223X36 4-HOLDER CAPACITY OR EQUAL	G.C.	G.C.	TYPE 304 STAINLESS STEEL W/SATIN FINISH
RH	ROBE HOOK	10	BOBRICK B-212 HOOK WITH BUMPER OR EQUAL	G.C.	G.C.	SATIN ALUMINUM CASTING
SD	SOAP DISPENSER	8	GOJO SURFACE MOUNTED 800 SERIES BAG IN A BOX DISPENSER	G.C.	G.C.	BLACK
SHW	36" SHOWER CURTAIN ROD	10	BOBRICK B-207X36 OR EQUAL	G.C.	G.C.	TYPE 304 STAINLESS STEEL W/SATIN FINISH
SND	SANITARY NAPKIN DISPOSAL	8	BRADLEY 4781-11 OR EQUAL	G.C., EXIST	G.C.	SALVAGED AND NEW TO MATCH EXISTING; STAINLESS STEEL

SOUTH LOCKER ROOM EQUIPMENT SCHEDULE

MARK	DESCRIPTION	QTY	MANUF/MODEL	SUPPLIED BY	INSTALLED BY	COMMENTS
TSTD	SEAT COVER DISPENSER	8	BRADLEY MODEL 583; 500 CAPACITY OR EQUAL	G.C., EXIST	G.C.	SALVAGED AND NEW TO MATCH EXISTING; STAINLESS STEEL
TTD	TOILET TISSUE DISPENSER	8	GEORGIA PACIFIC 592-06; TWO ROLL SIDE BY SIDE OR EQUAL	G.C., EXIST	G.C.	TRANSLUCENT SMOKE
US	UTILITY SHELF	1	BOBRICK B-290X18 18"X18"D OR EQUAL	G.C.	G.C.	TYPE 304 STAINLESS STEEL W/ SATIN FINISH
WR	TRASH CAN W/LID	6	SIMPLE HUMAN 80L BULLET TRASH CAN WITH LID OR EQUAL	G.C.	G.C.	