



11/23/2021 9:16:21 AM

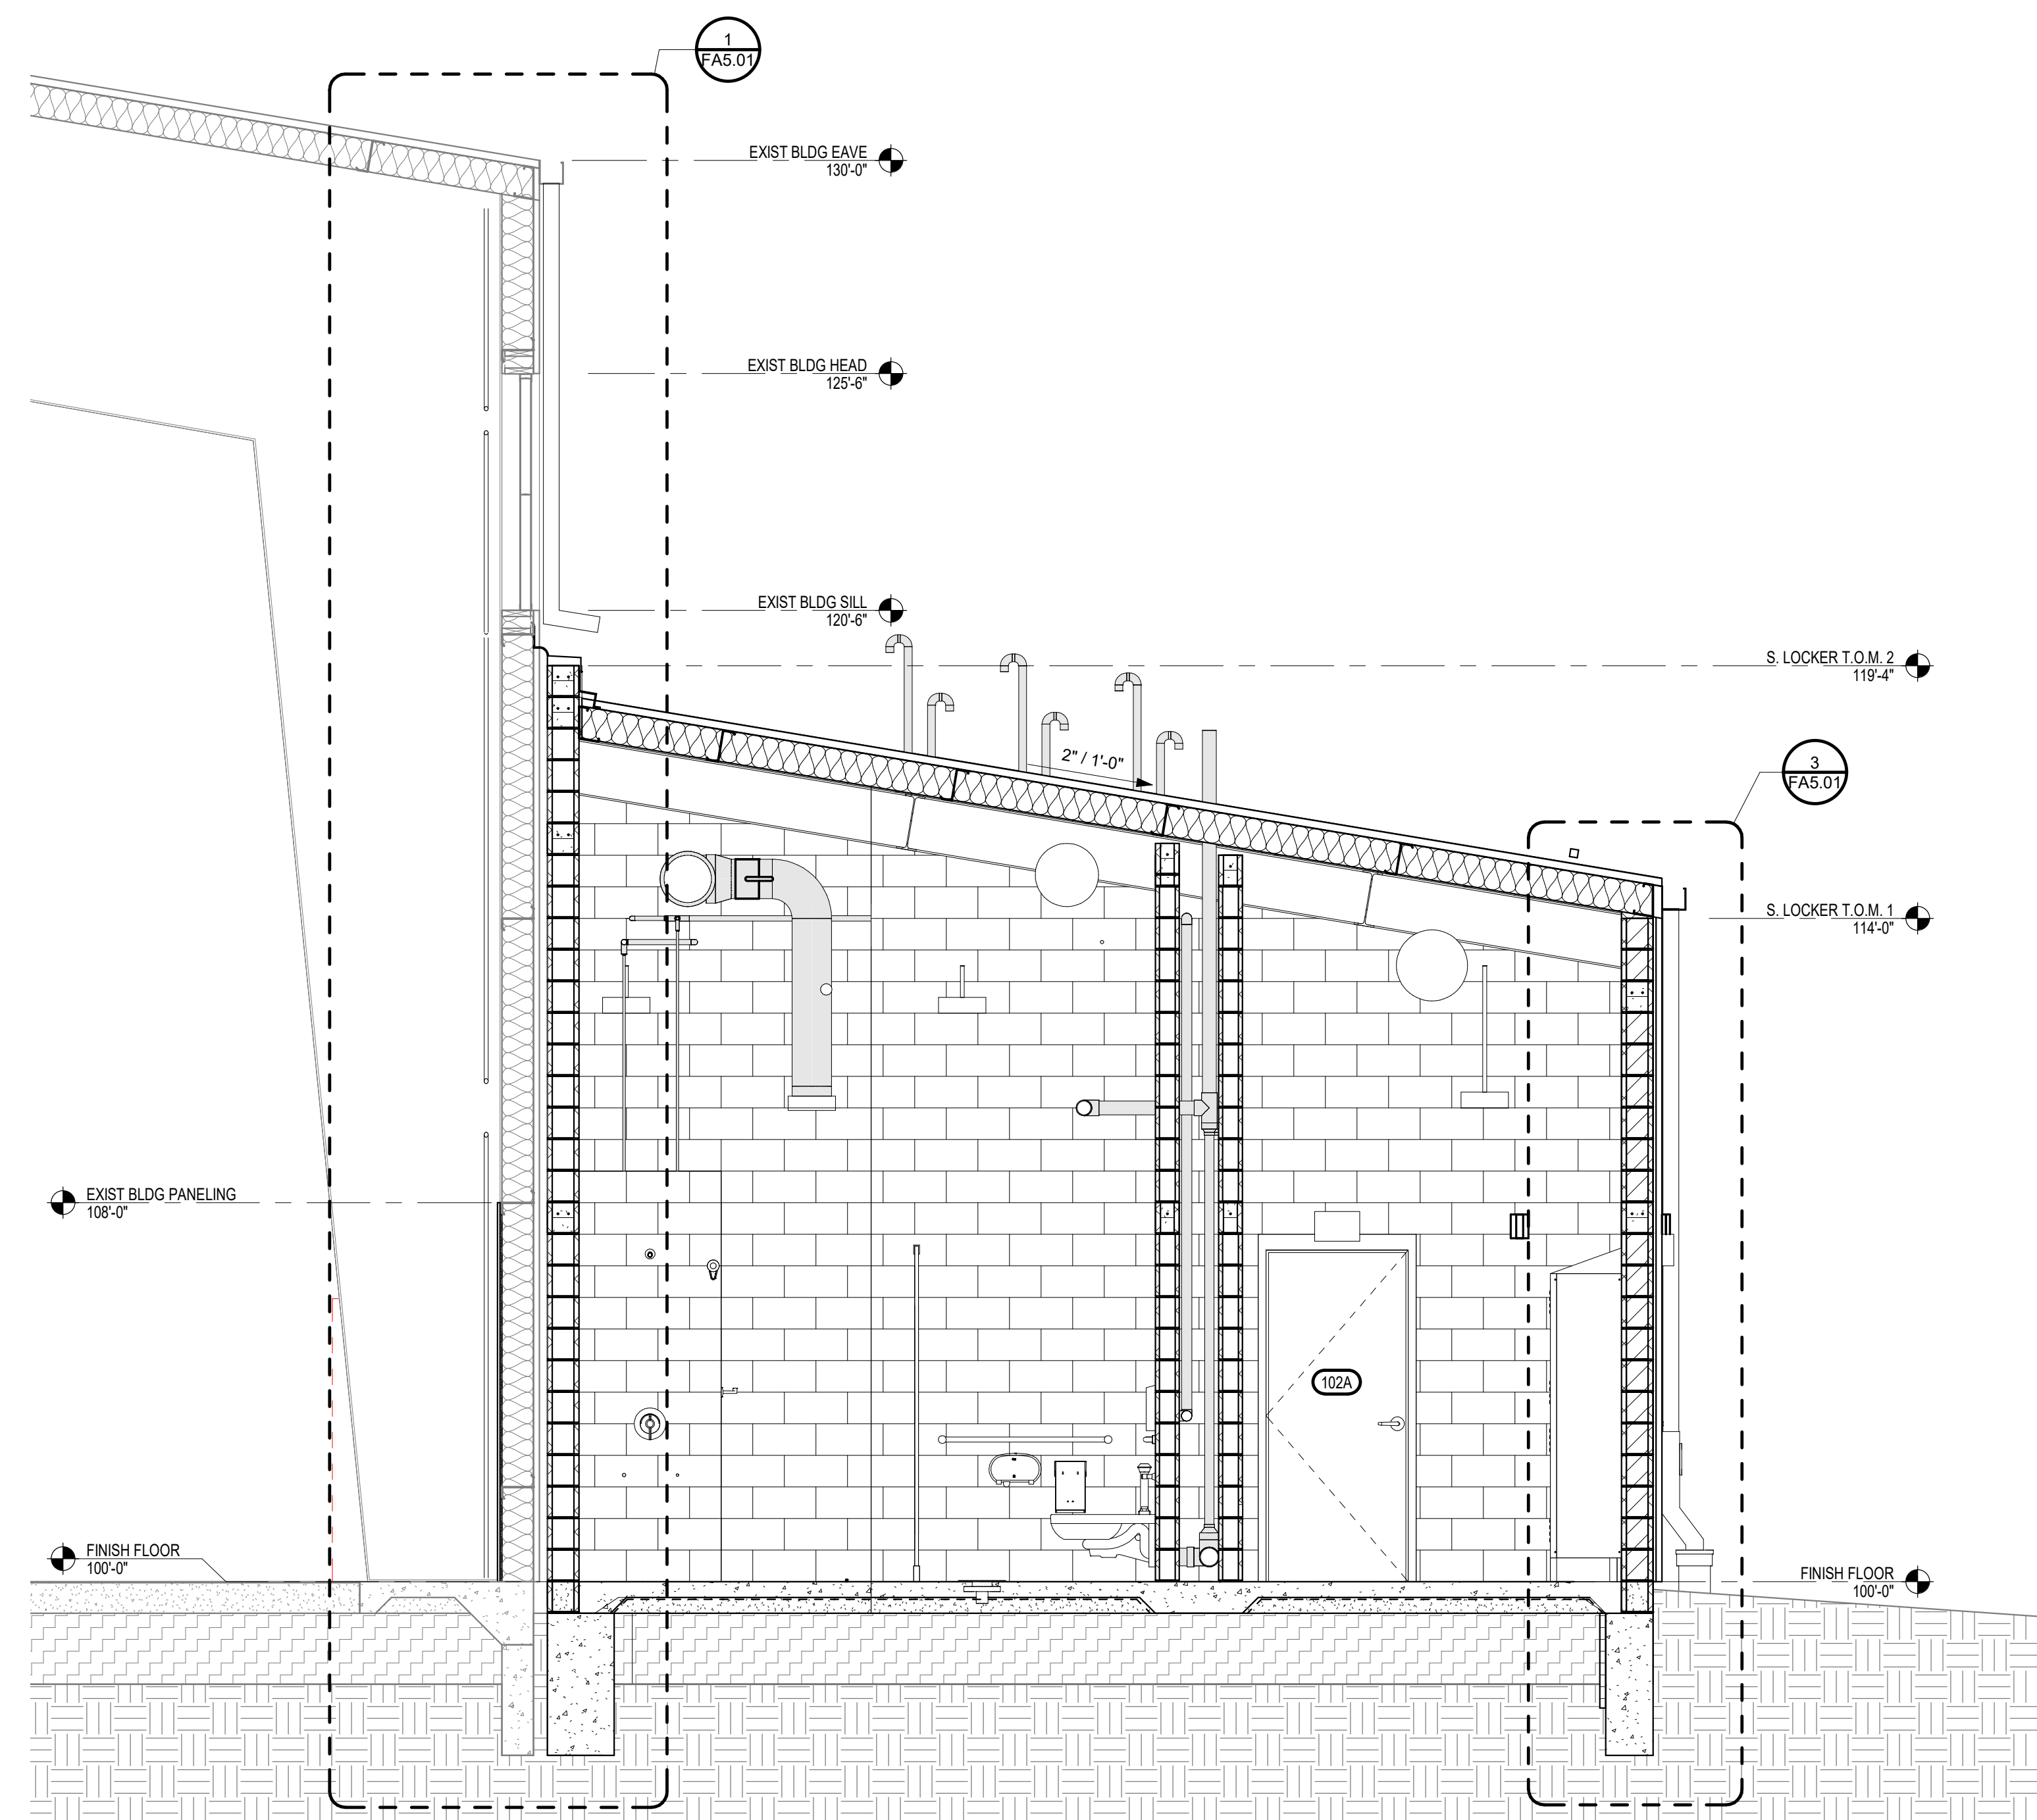

1 BUILDING SECTION - SOUTH LOCKER
3/8" = 1'-0"

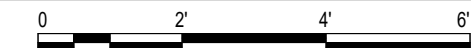

©2021
MKEC Engineering
All Rights Reserved.
www.mkec.com
These drawings and their contents,
including, but not limited to, all concepts,
designs, & data are the exclusive
property of MKEC Engineering (MKEC),
and may not be used or reproduced in
any way without the express consent of
MKEC.

**SOUTH LOCKER
BUILDING
SECTIONS**

PROJECT NO. 01088R21003

DATE 11/23/2021

SCALE AS NOTED

DESIGNED	DRAWN	CHECKED
MH	SS	MH

0 ISSUED FOR CONSTRUCTION 11-24-21

NO.	REVISION	DATE

SHEET NO.

FA3.01

B:\11-23-21\01088R21003_StrykerRemodel\01088R21003_A_Stryker Addition_V01.rvt