

11/24/2021 9:17:18 AM




©2021
MKEC Engineering
All Rights Reserved.
www.mkec.com
These drawings and their contents,
including, but not limited to, all concepts,
designs, & ideas are the exclusive
property of MKEC Engineering (MKEC),
and may not be used or reproduced in
any way without the express consent of
MKEC.

**PRESSBOX
BUILDING
SECTIONS**


PROJECT NO.	01088R21003	
DATE	11/23/2021	
SCALE	AS NOTED	
DESIGNED	DRAWN	CHECKED
MH	SS	MH

0	ISSUED FOR CONSTRUCTION	11-24-21
NO.	REVISION	DATE


SHEET NO.
SA3.01

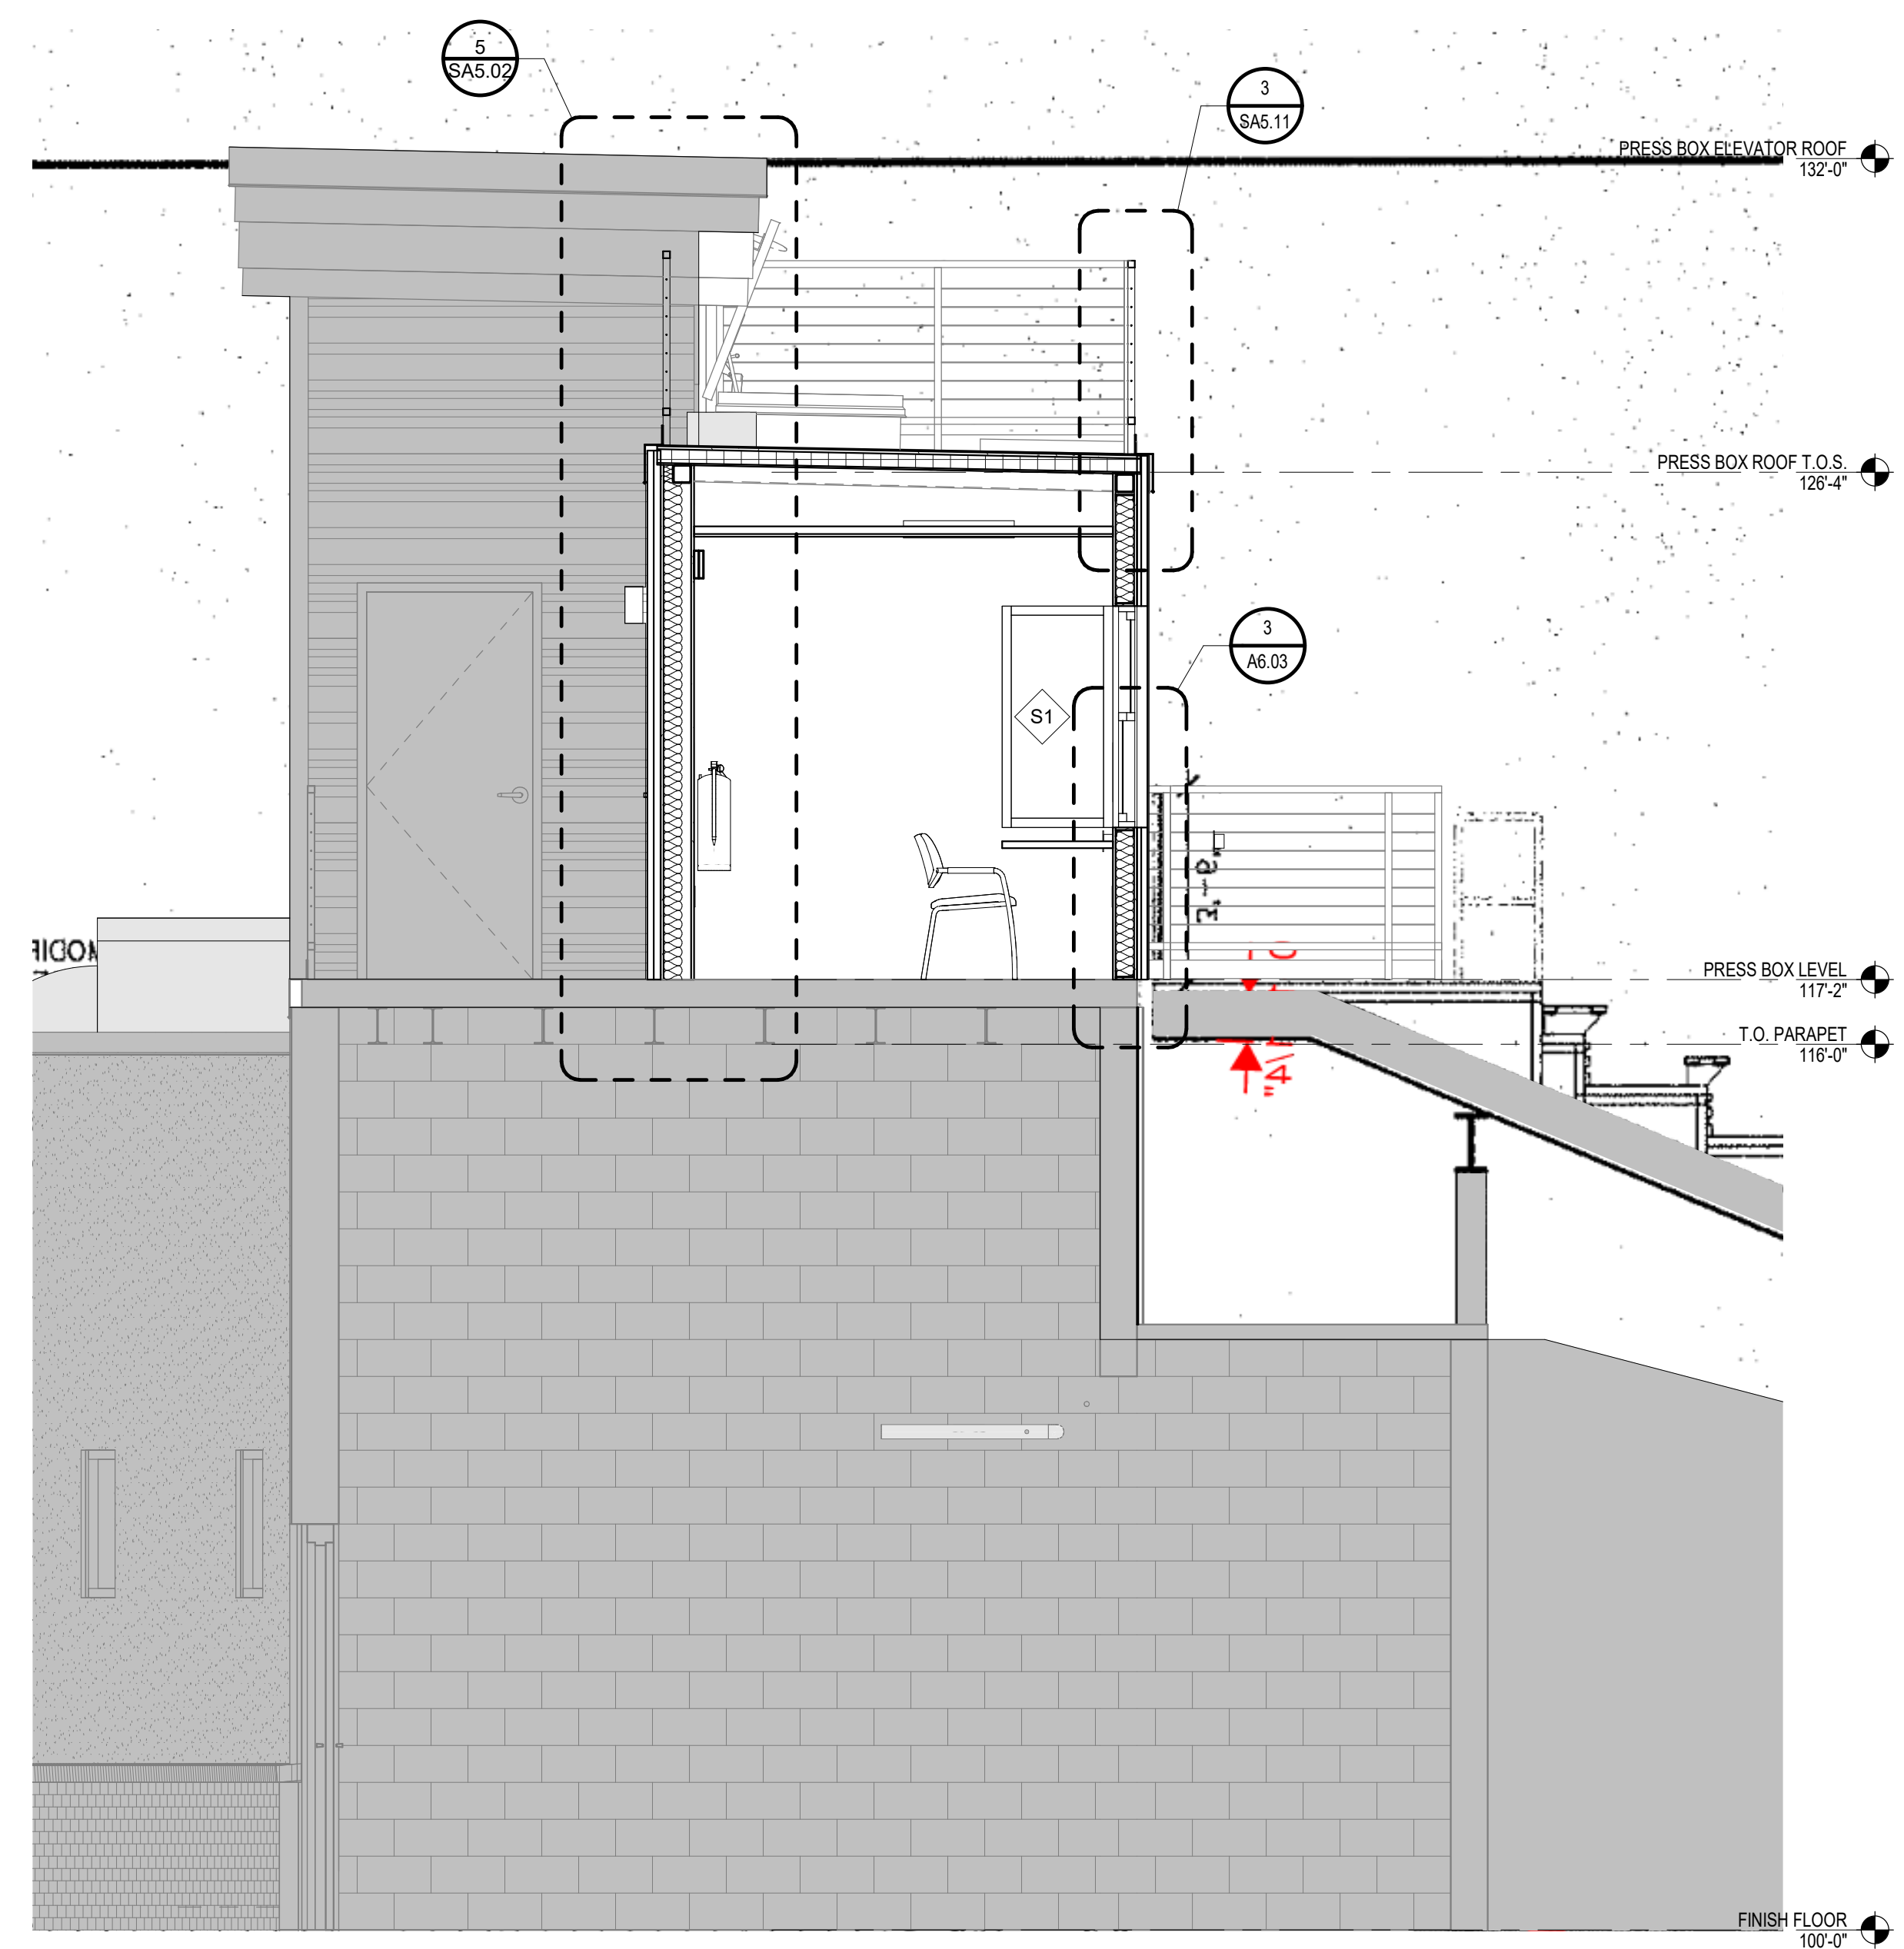

2 BUILDING SECTION - PRESSBOX
3/8" = 1'-0"

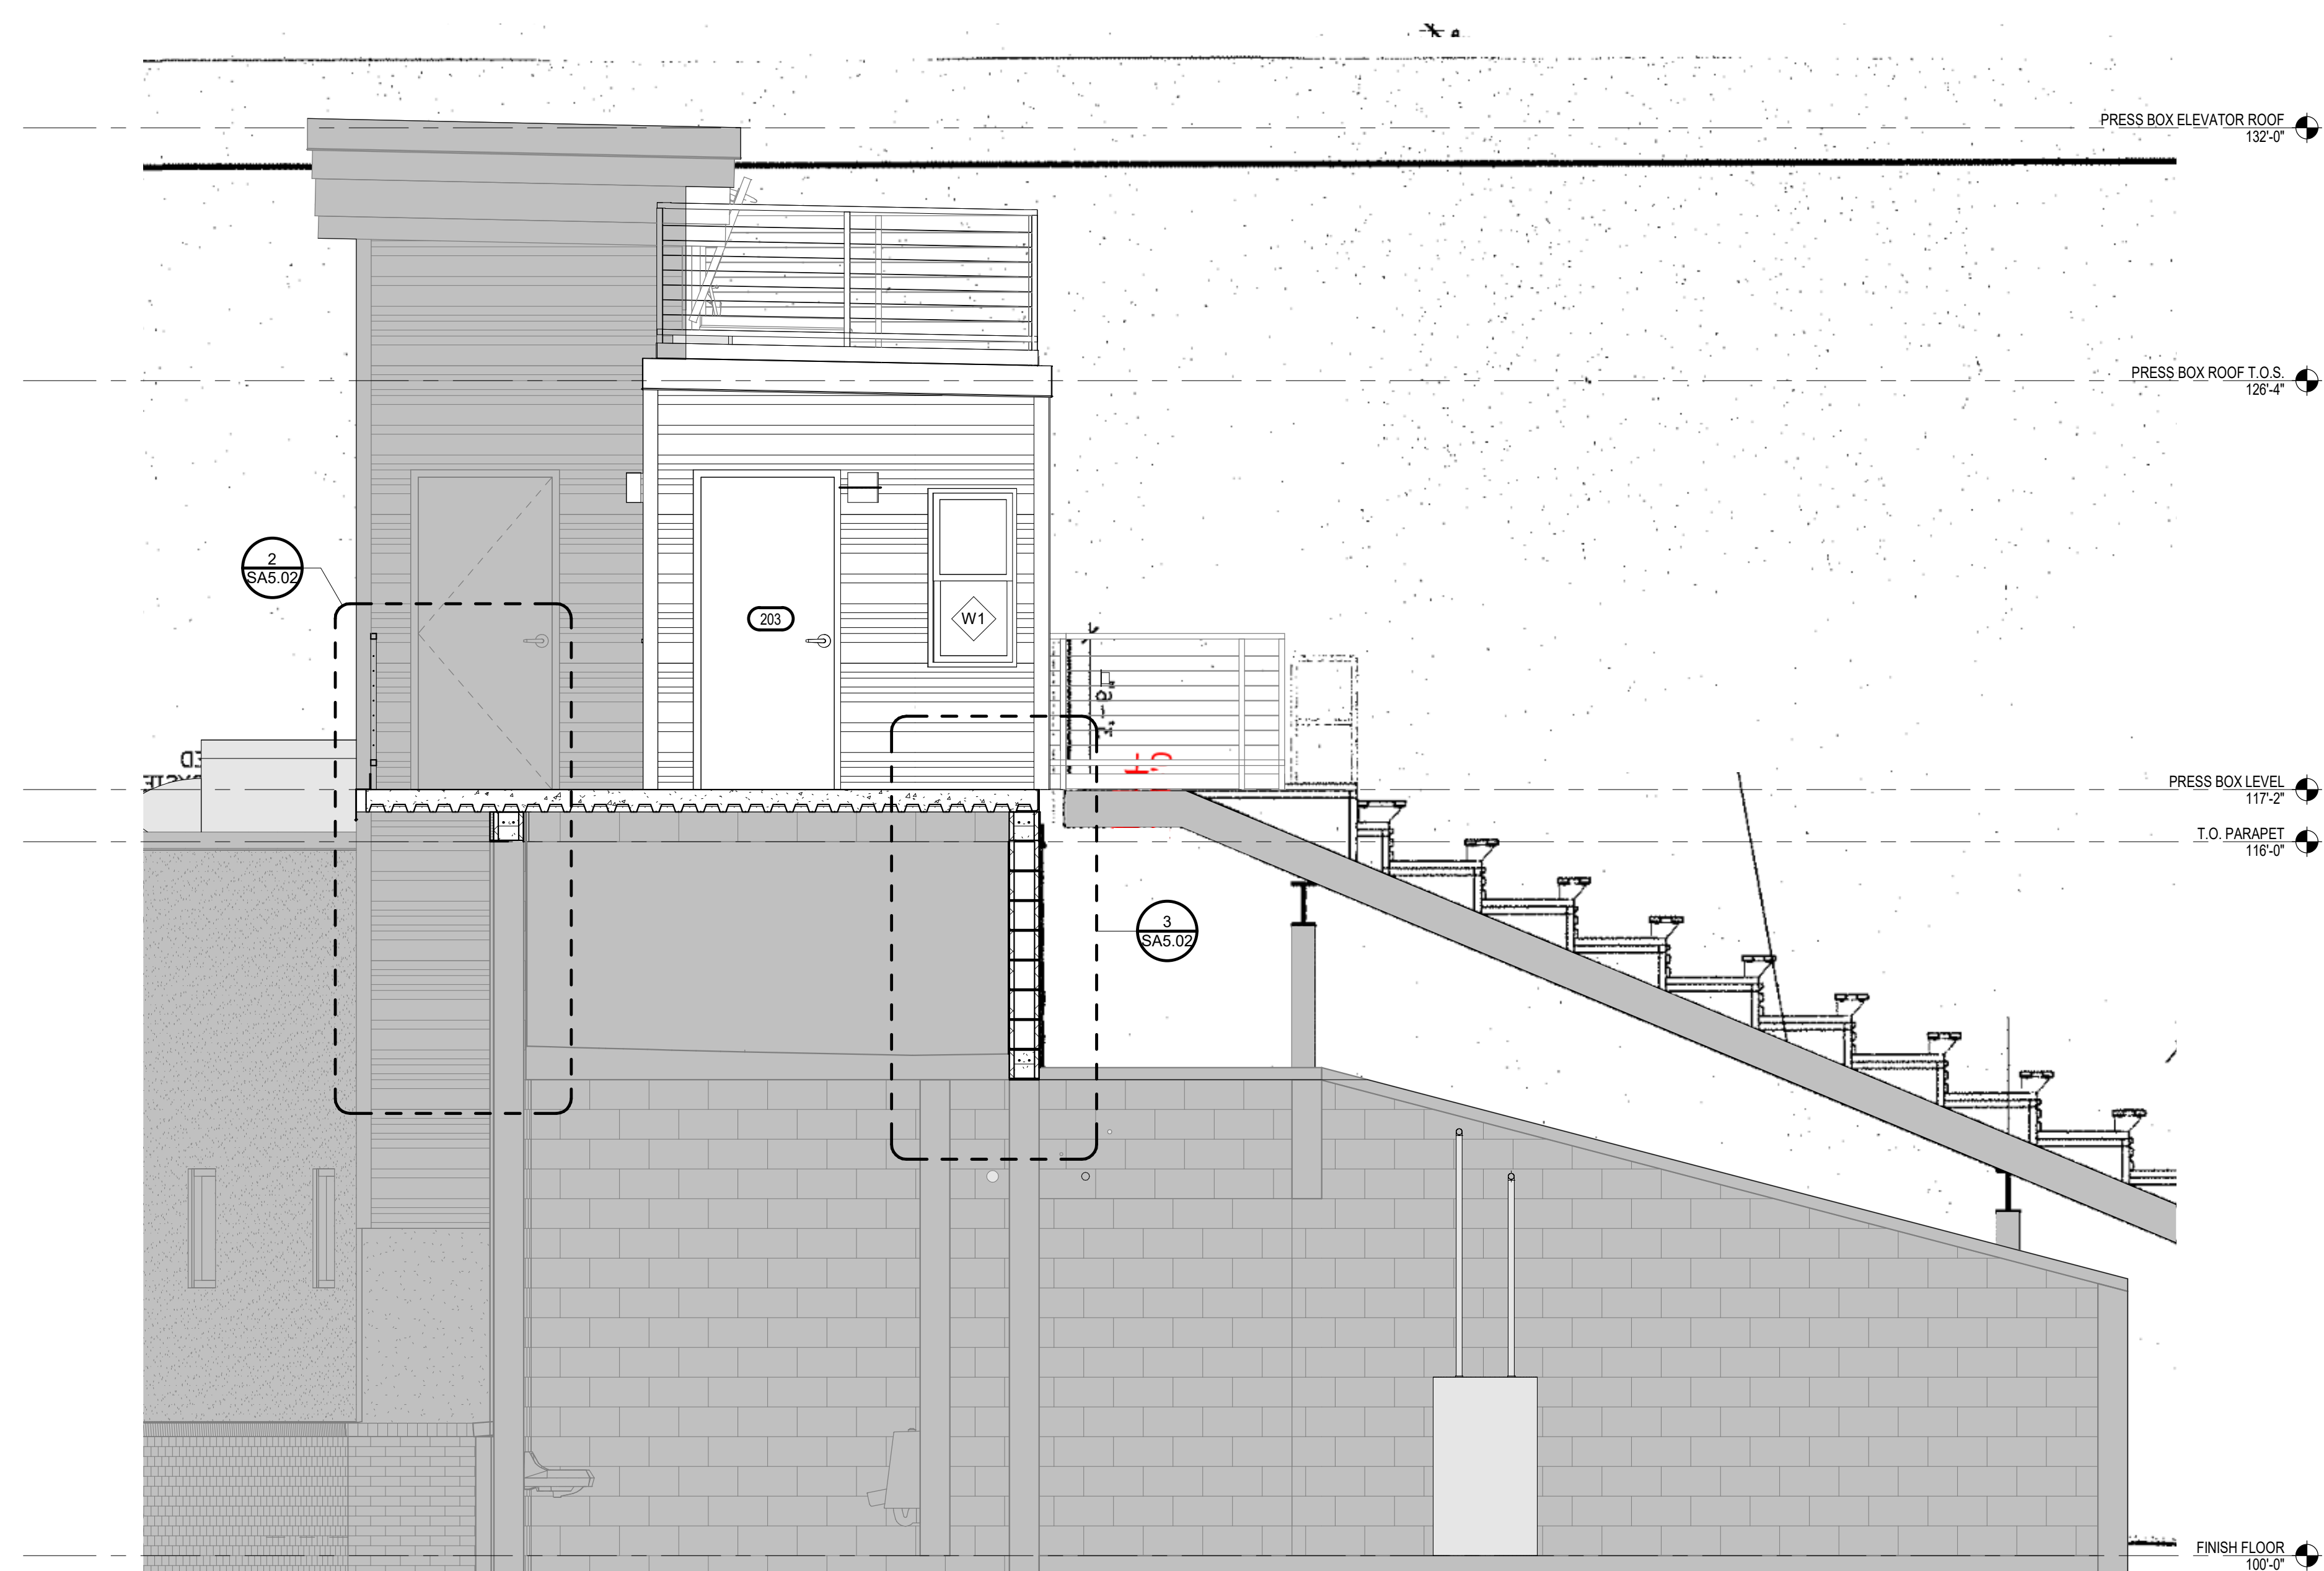

1 BUILDING SECTION - PRESSBOX
3/8" = 1'-0"

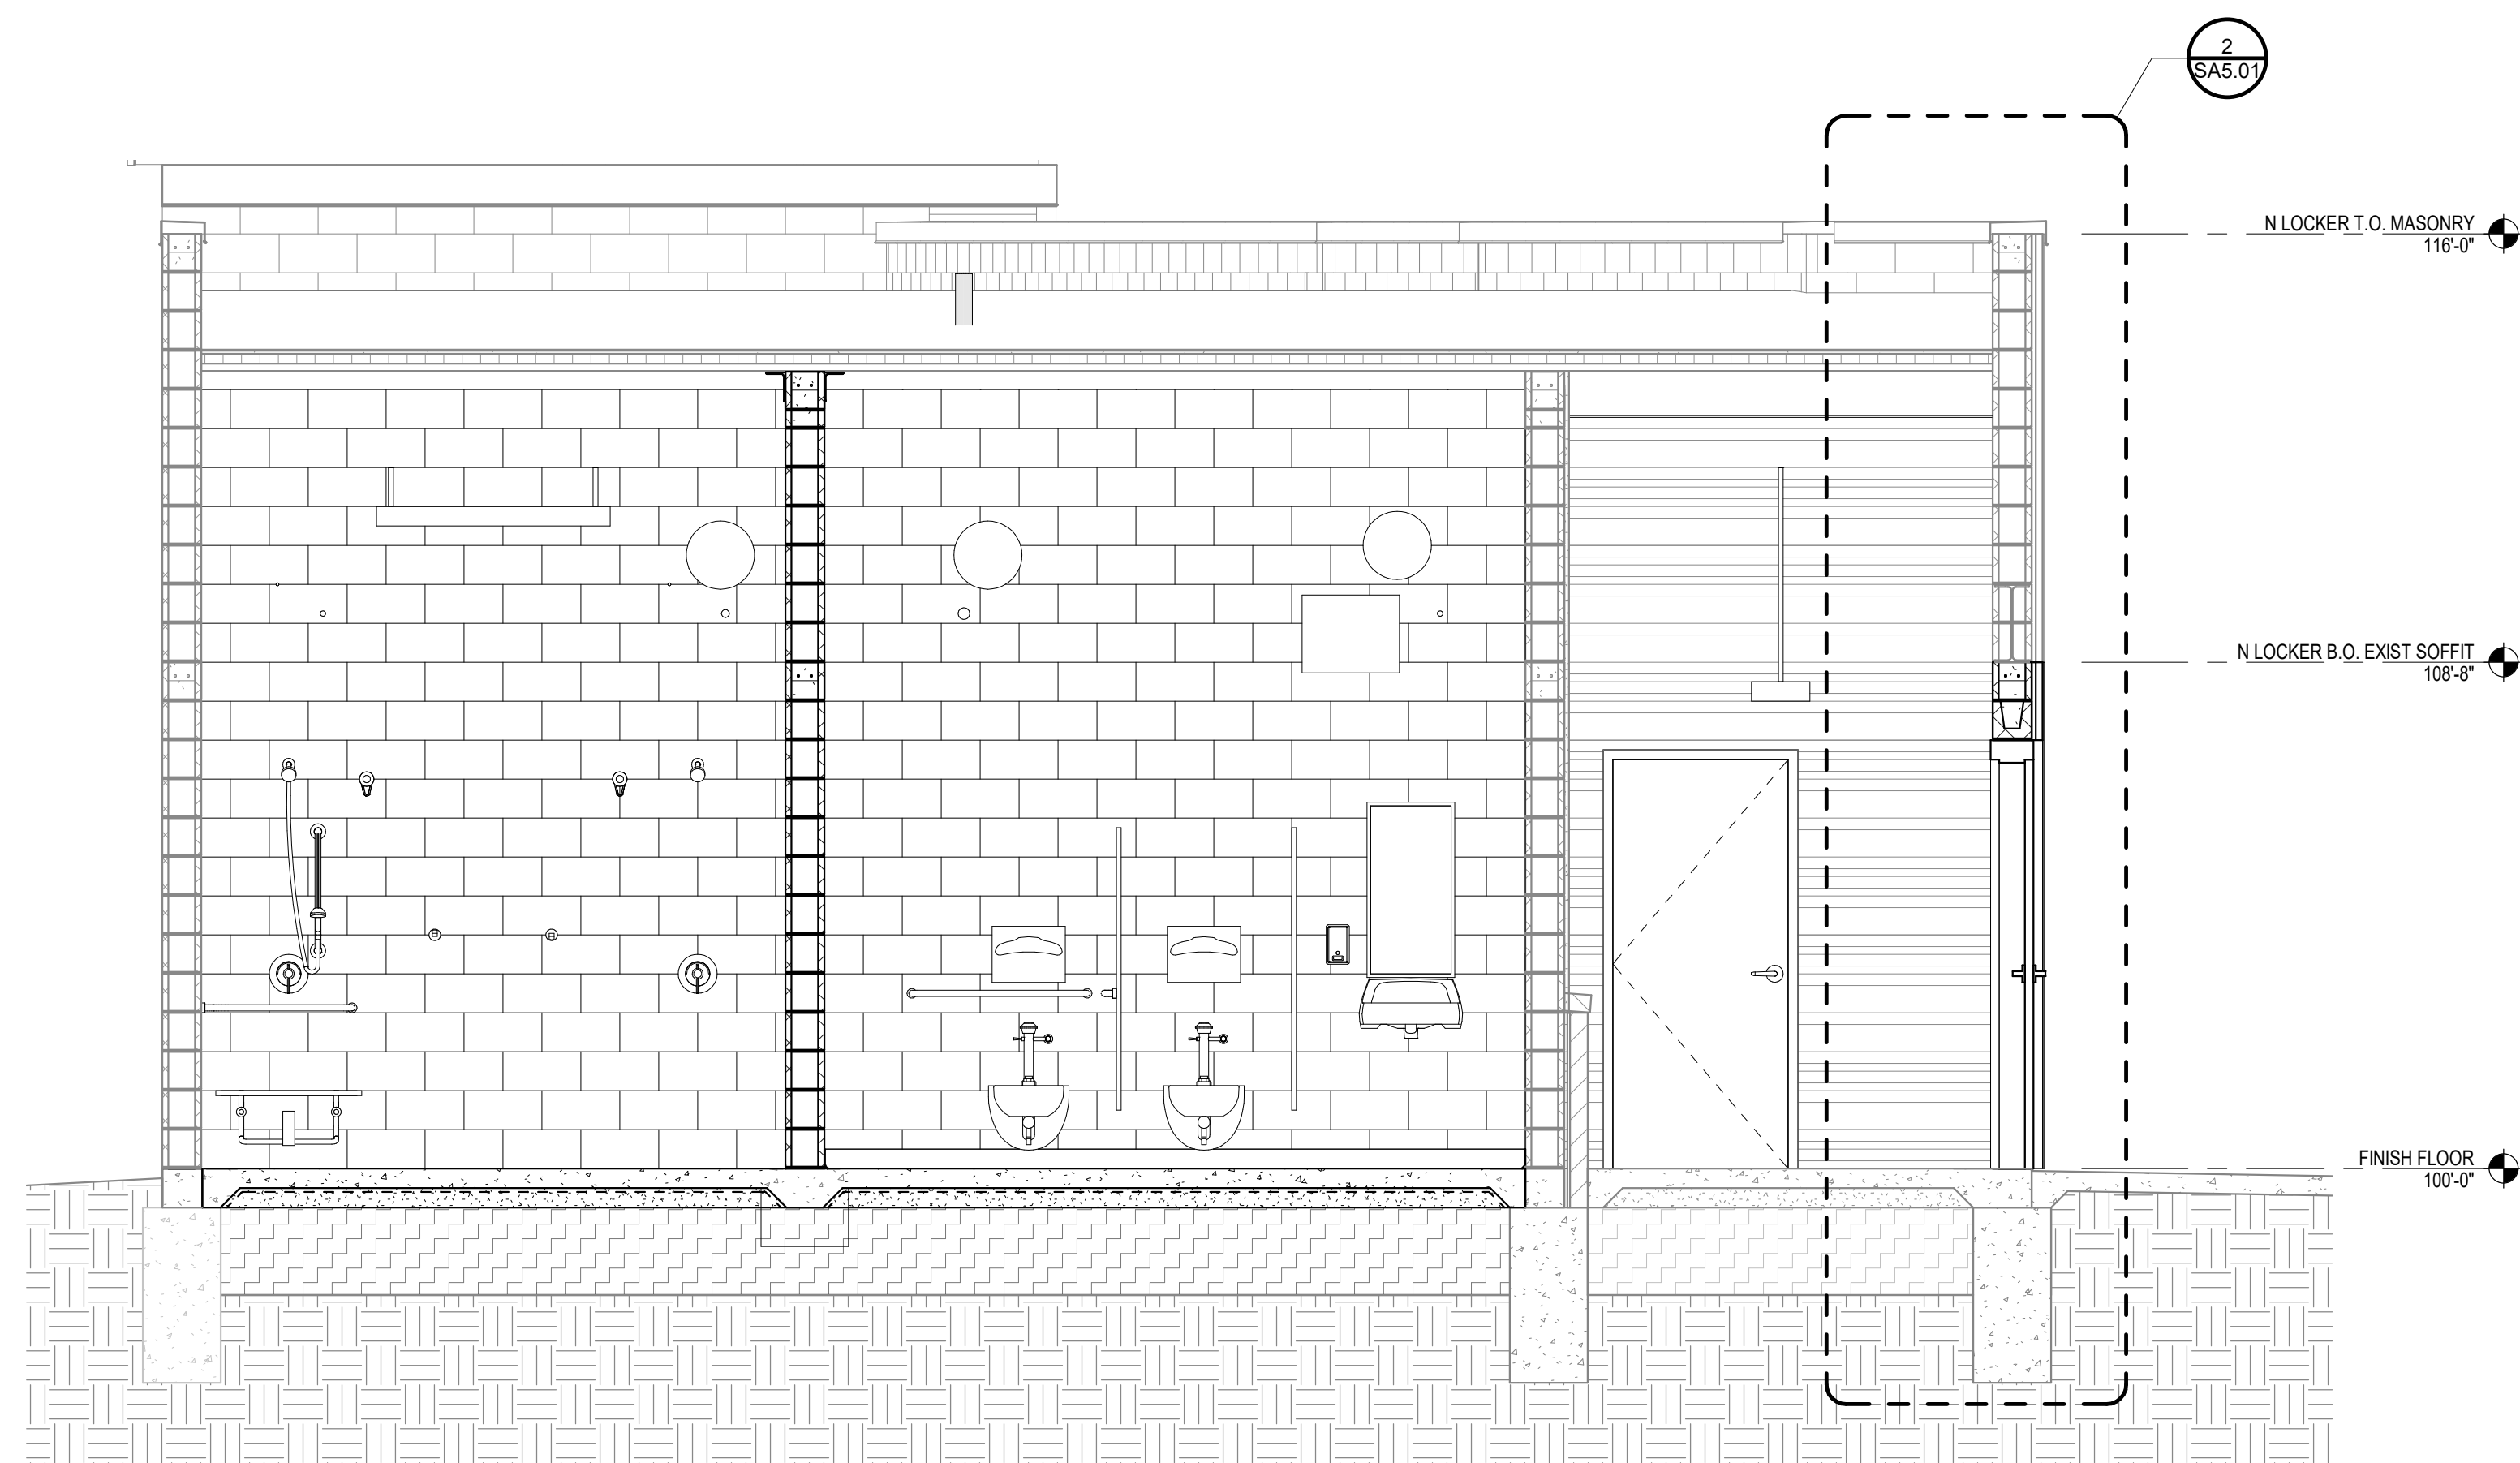

3 BUILDING SECTION - NORTH LOCKER
3/8" = 1'-0"

B:\11-23-21\01088R21003_StrykerRemodel\01088R21003_A_Stryker_Architect_V01.rvt