



11/24/2021 8:15:35 AM
BLM 300101088R21003_StrykerRemoval01088R21003_A_Stryker_Architect_V01.rvt


1 HM DOOR HEAD @ CMU
1 1/2" = 1'-0"

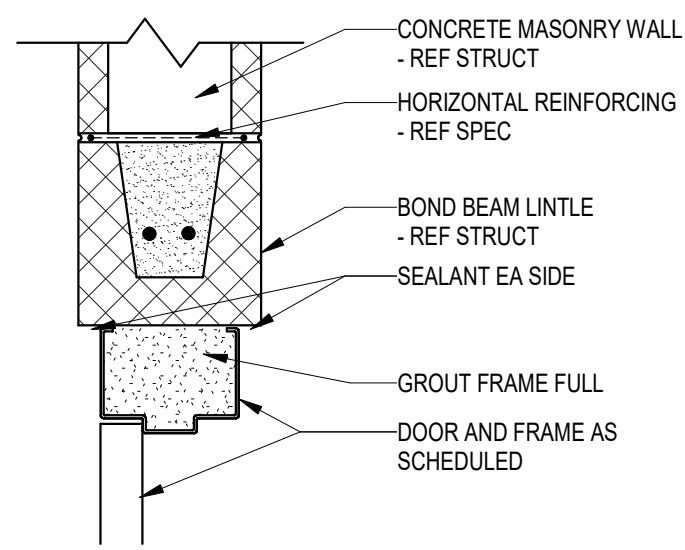


2 HM DOOR JAMB @ CMU
1 1/2" = 1'-0"

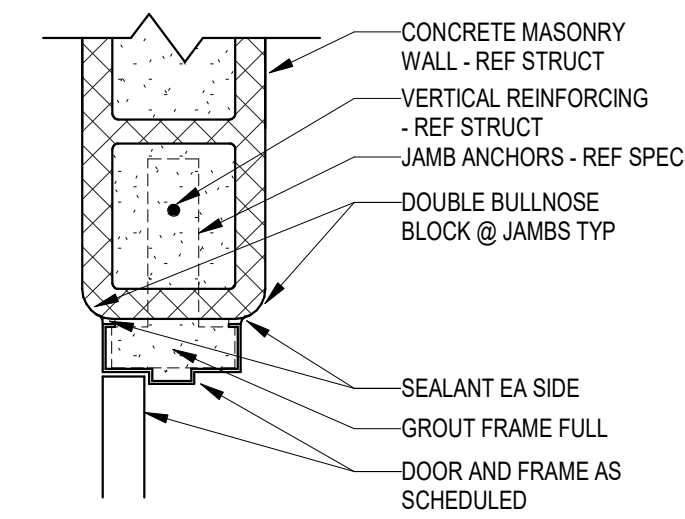


3 HM DOOR HEAD @ EXPANSION JT
1 1/2" = 1'-0"

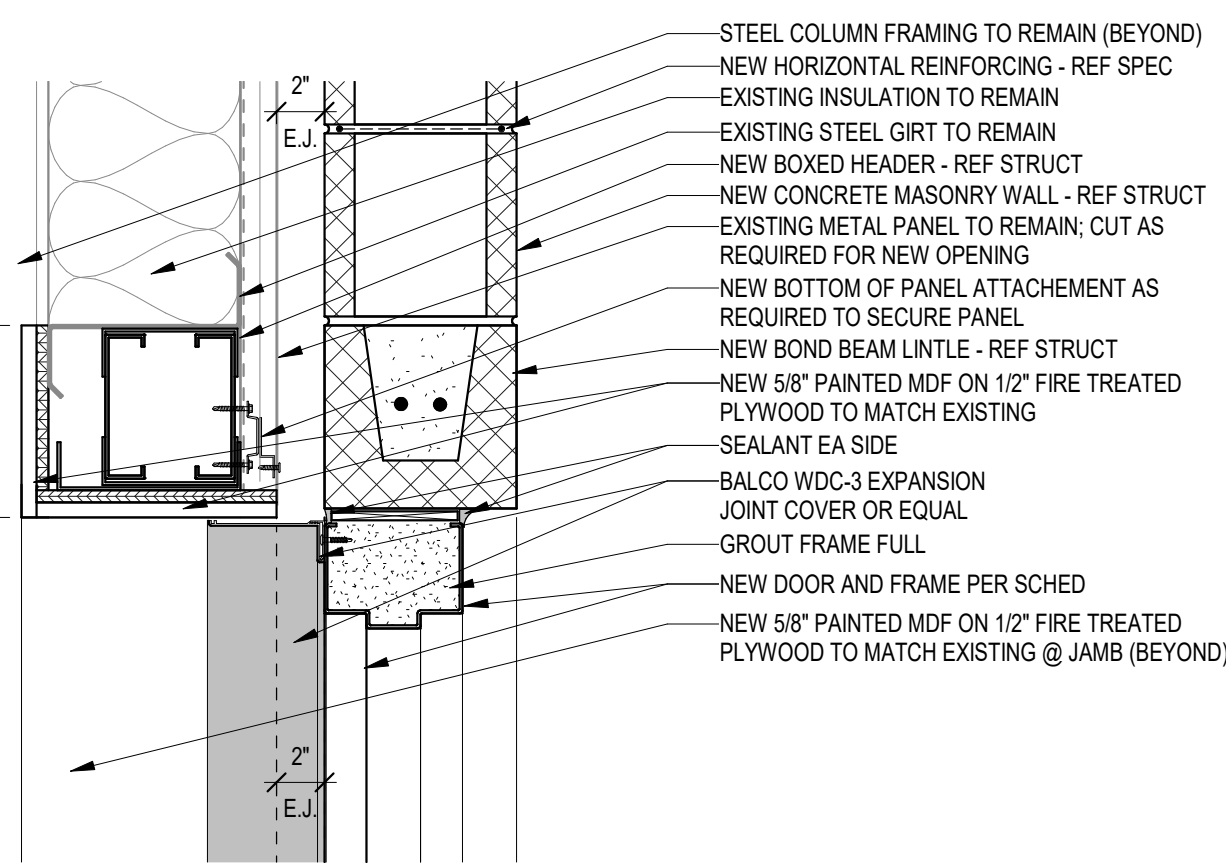


4 HM DOOR JAMB @ EXPANSION JT
1 1/2" = 1'-0"

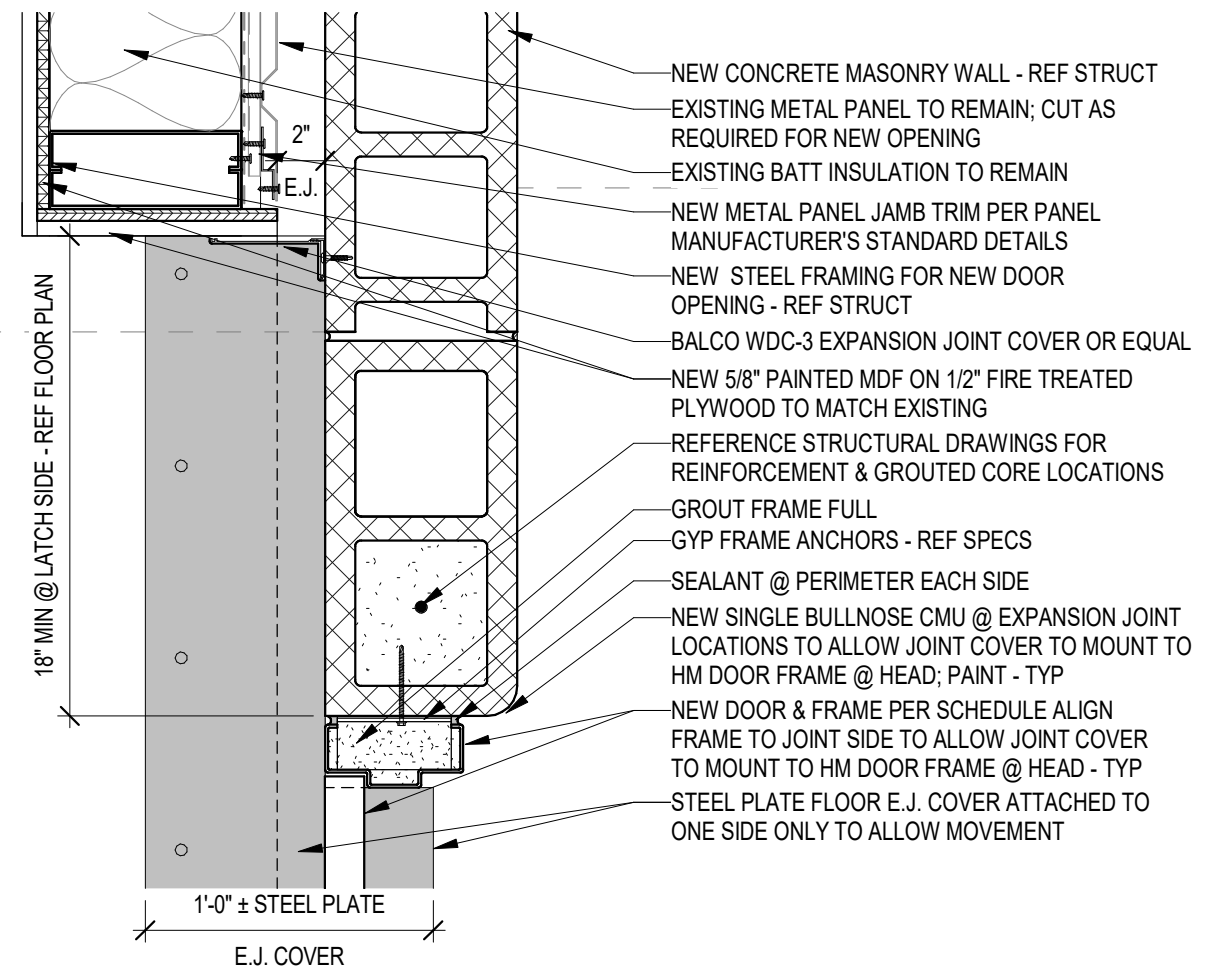


6 DOOR HEAD @ MTL PANEL
1 1/2" = 1'-0"

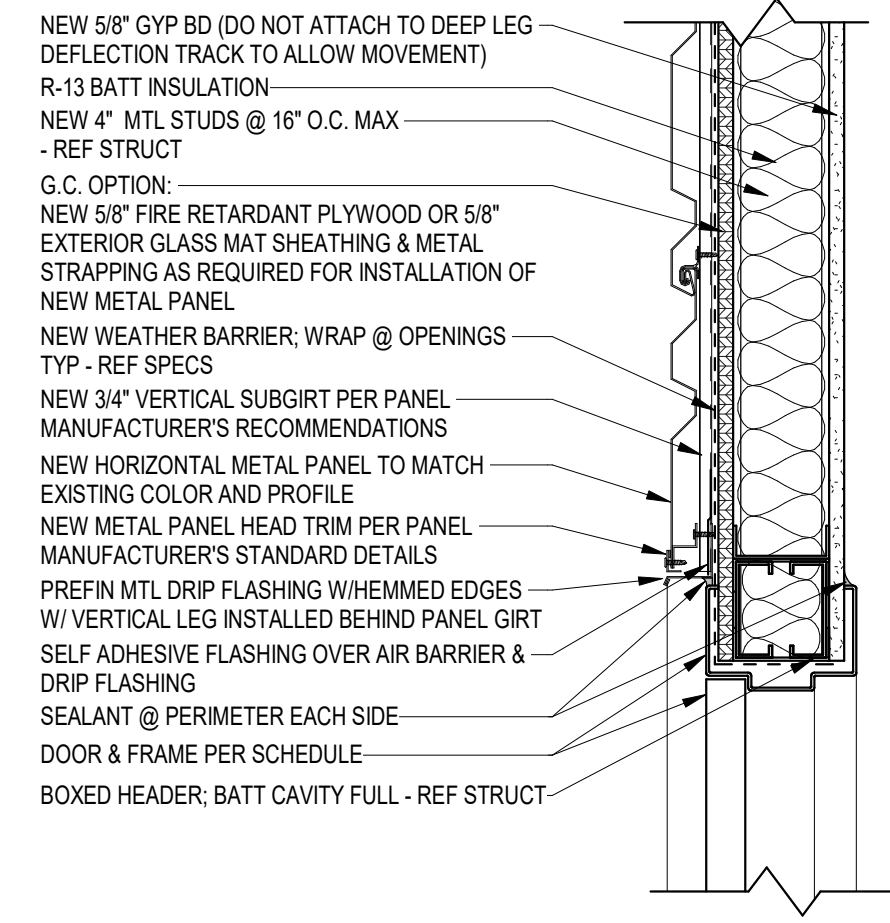


7 DOOR JAMB @ MTL PANEL
1 1/2" = 1'-0"

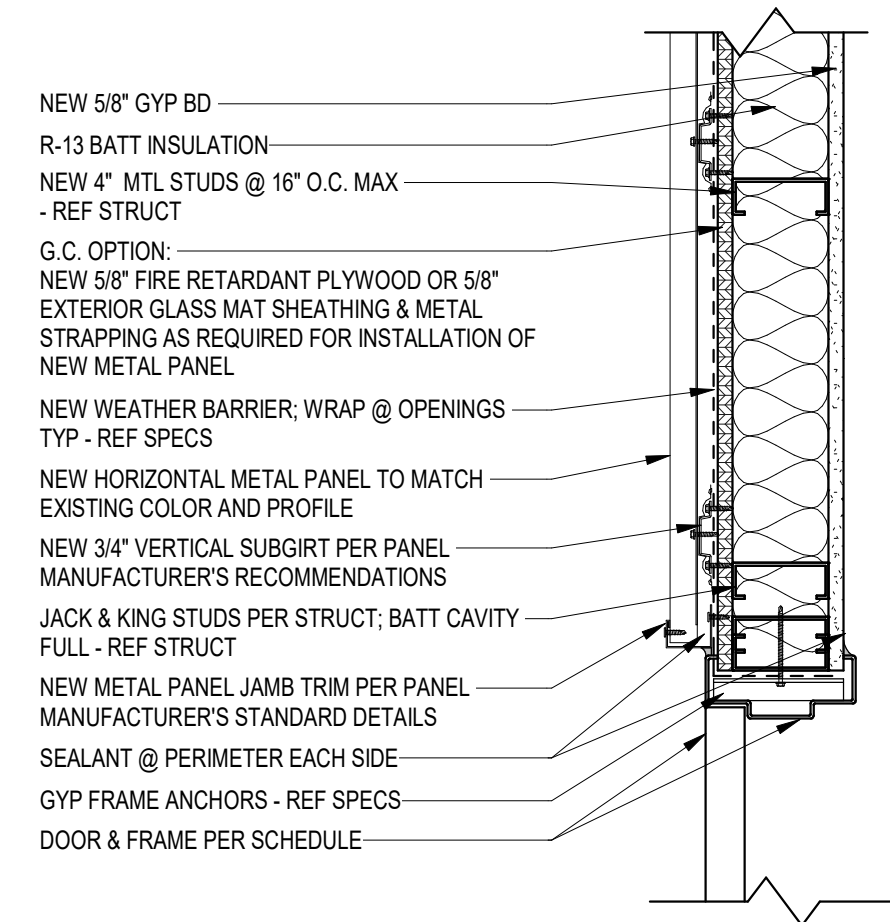


8 DOOR HEAD @ CMU & VERT MTL PANEL
1 1/2" = 1'-0"

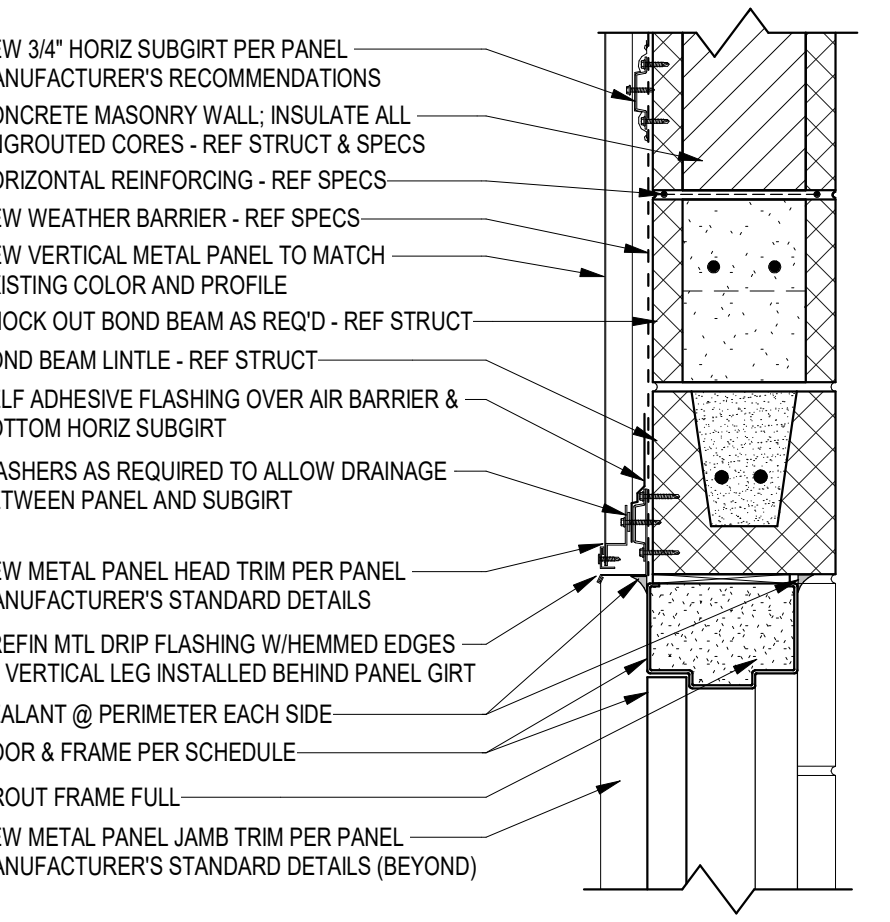


9 DOOR JAMB @ CMU & VERT MTL PANEL
1 1/2" = 1'-0"

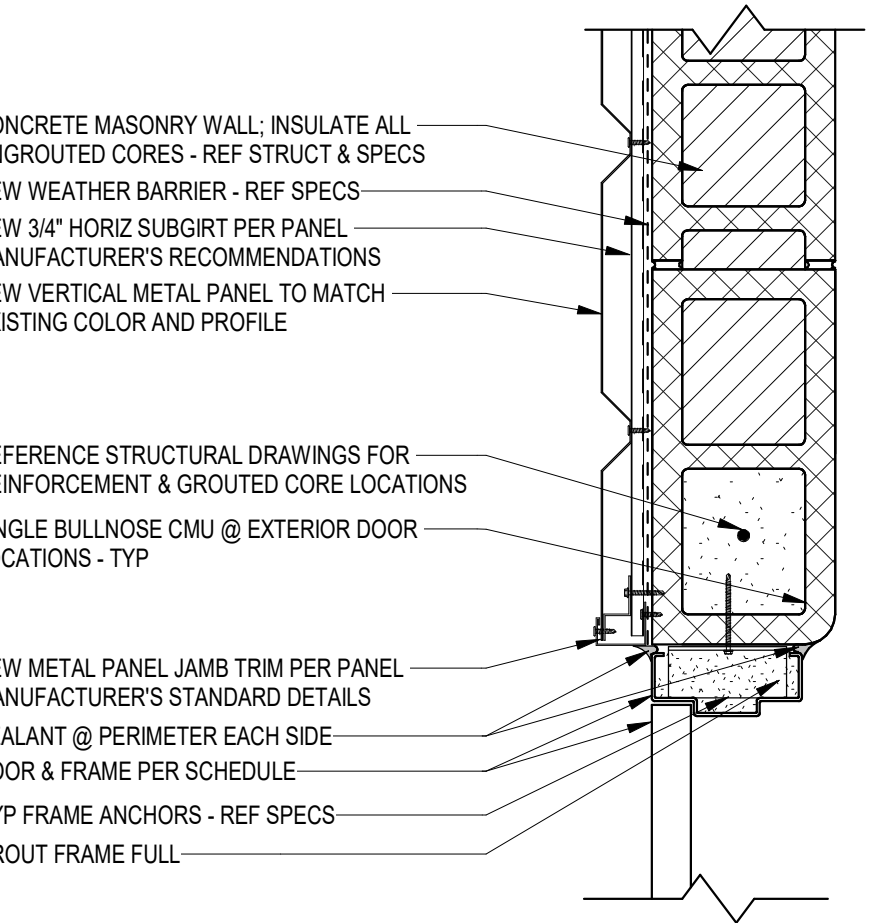


10 HM DOOR HEAD @ EXISTING PANEL
1 1/2" = 1'-0"

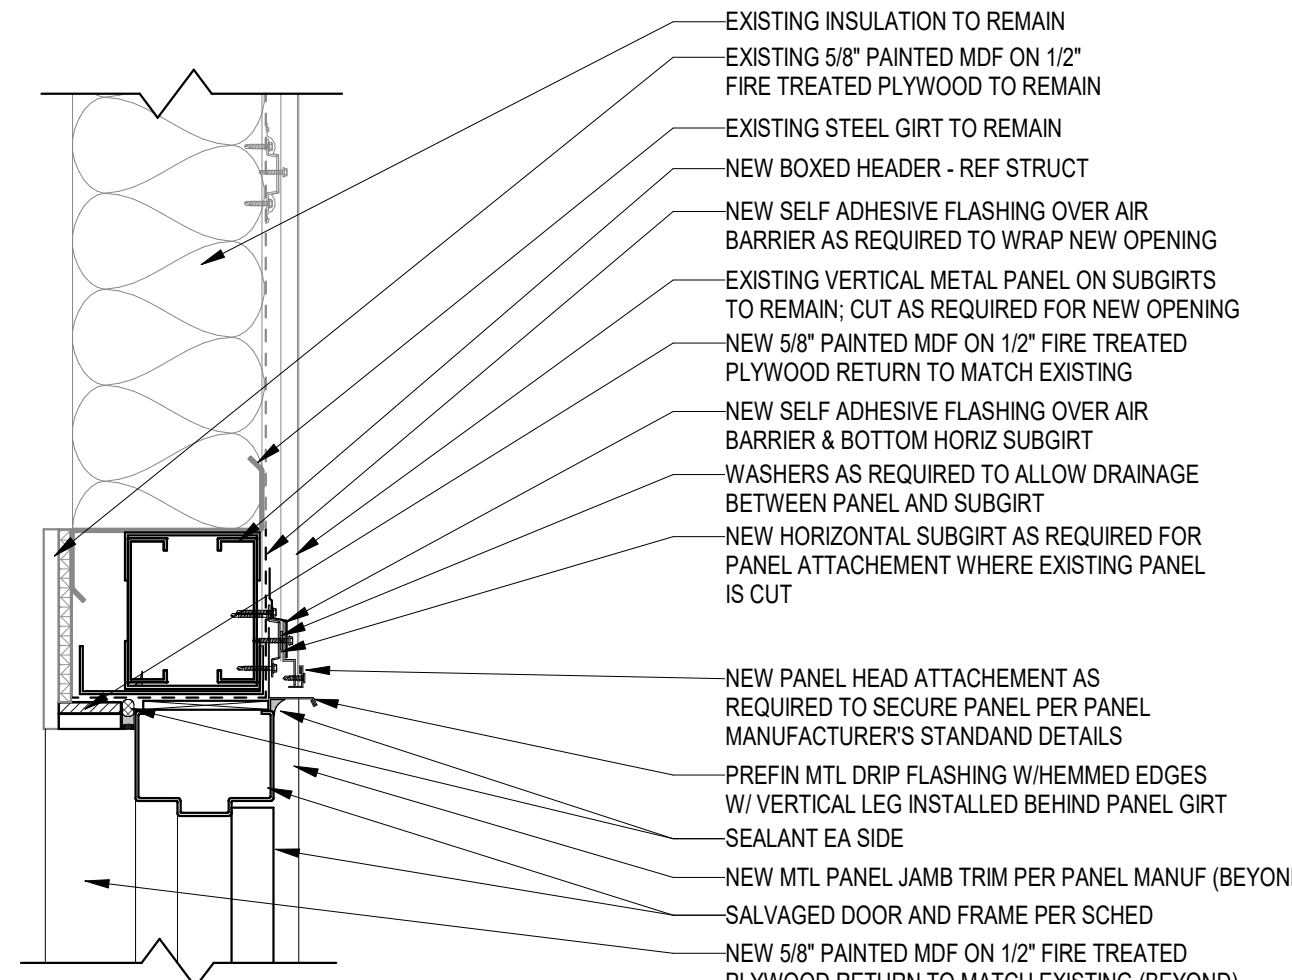


11 HM DOOR JAMB @ EXISTING PANEL
1 1/2" = 1'-0"

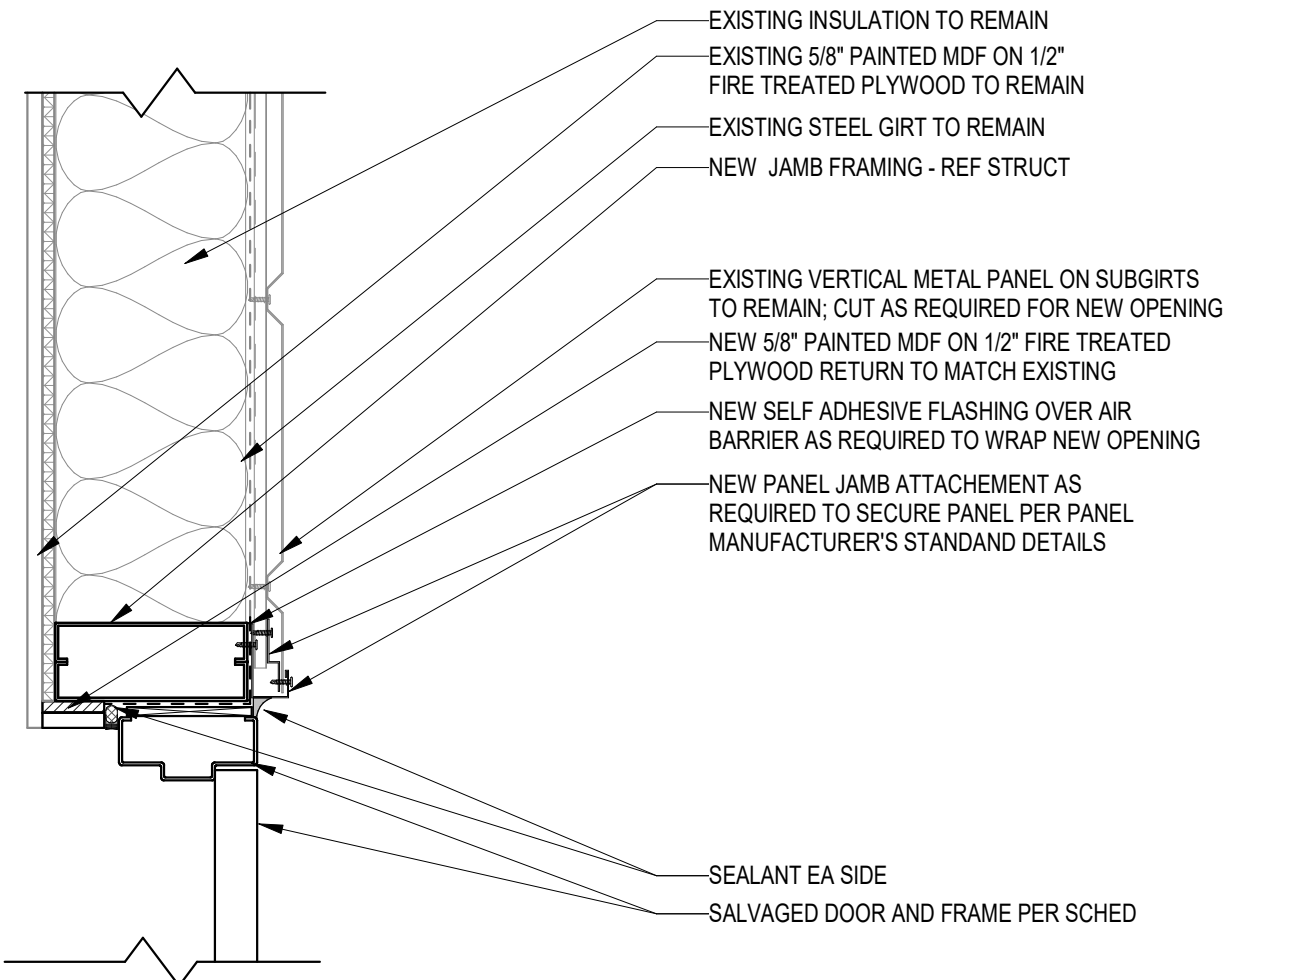


12 DOOR HEAD @ CMU & HORIZ MTL PANEL
1 1/2" = 1'-0"

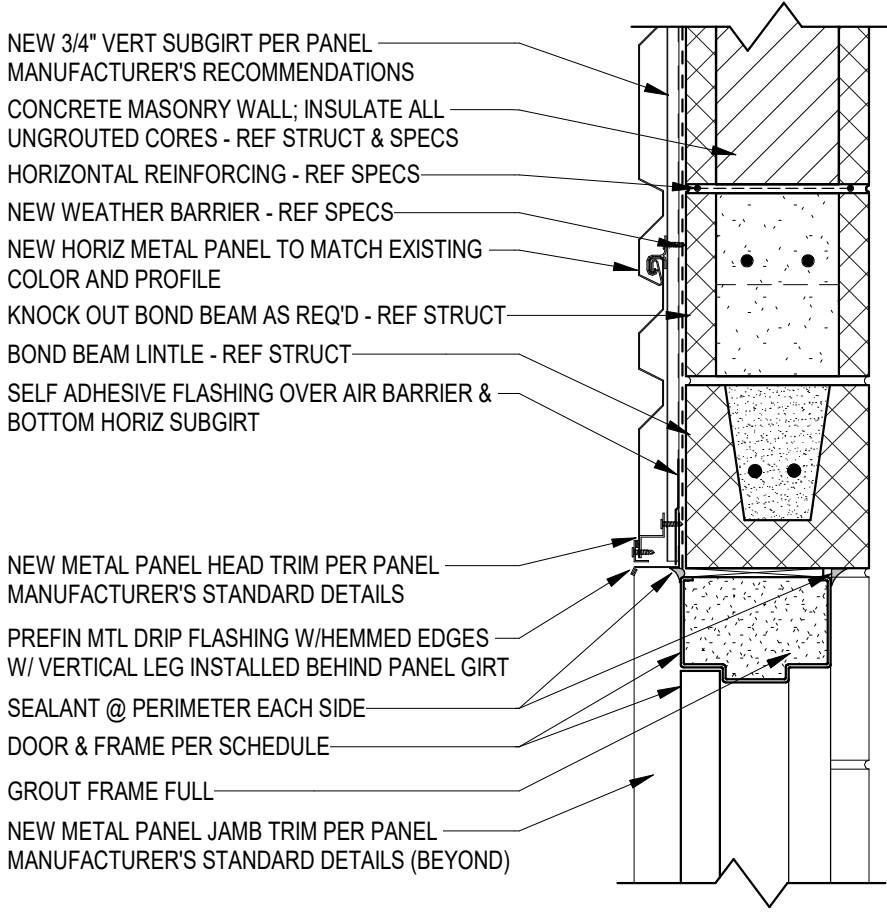


13 DOOR JAMB @ CMU & HORIZ MTL PANEL
1 1/2" = 1'-0"

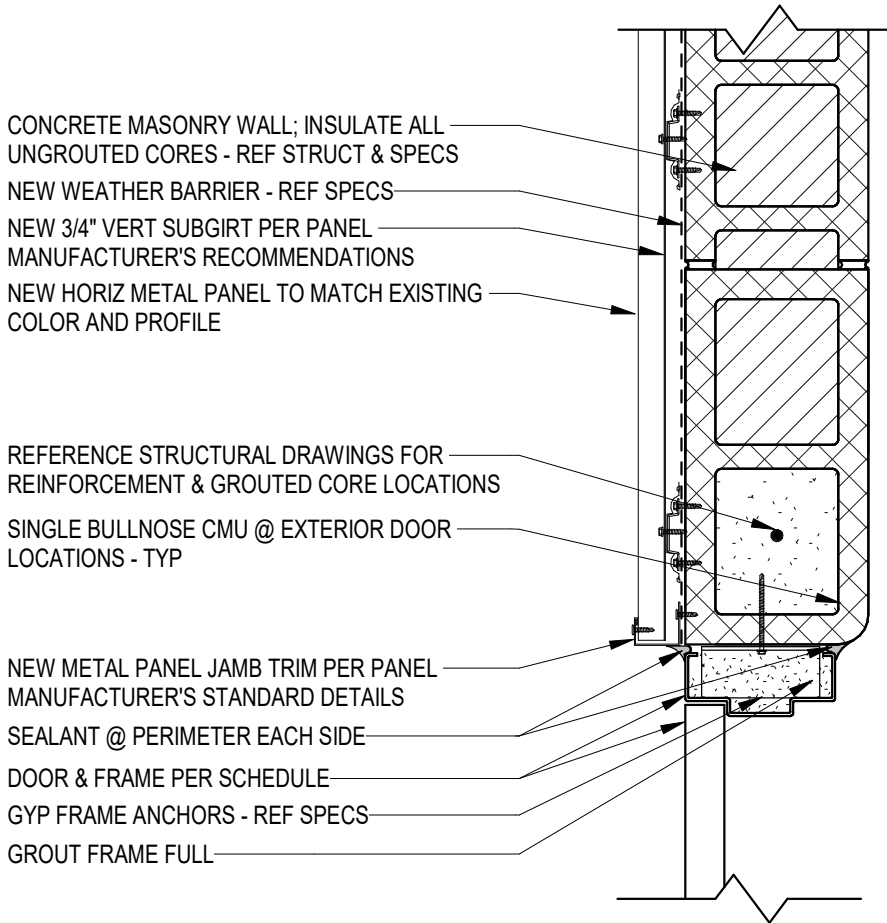

14 TYP THRESHOLD DETAIL
3\"/>

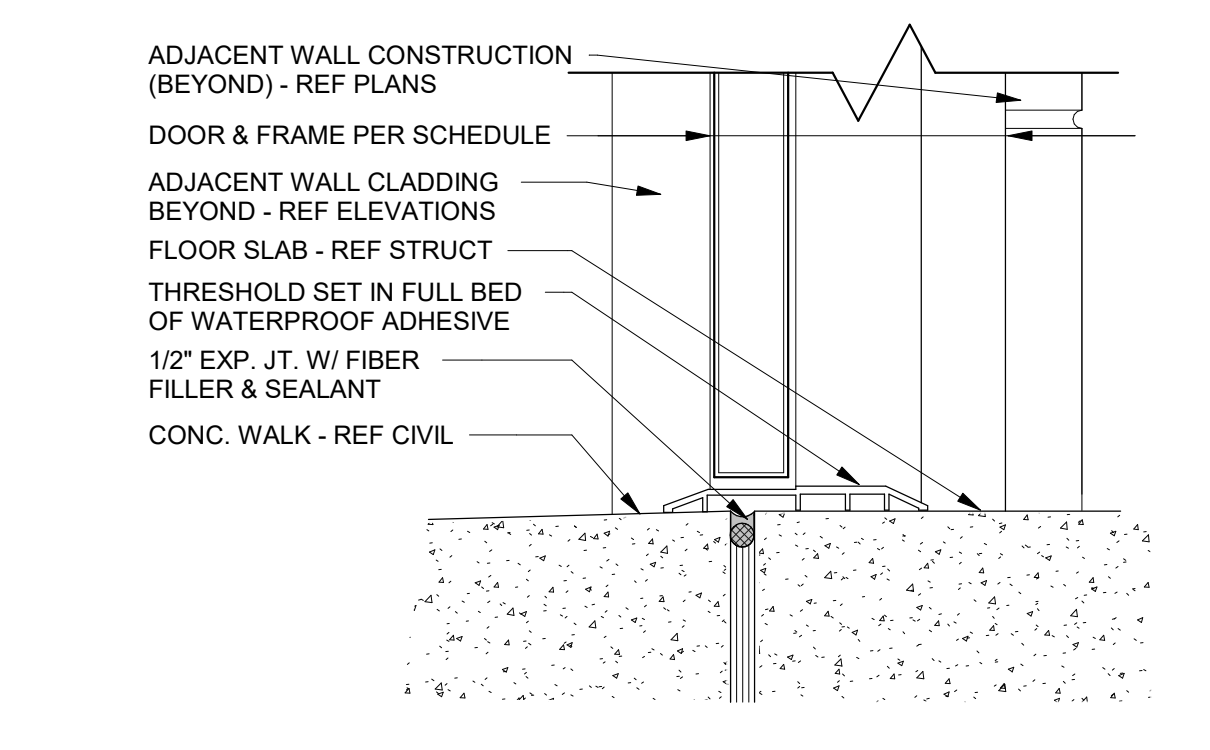

15 DOOR SILL @ EJ
3\"/>

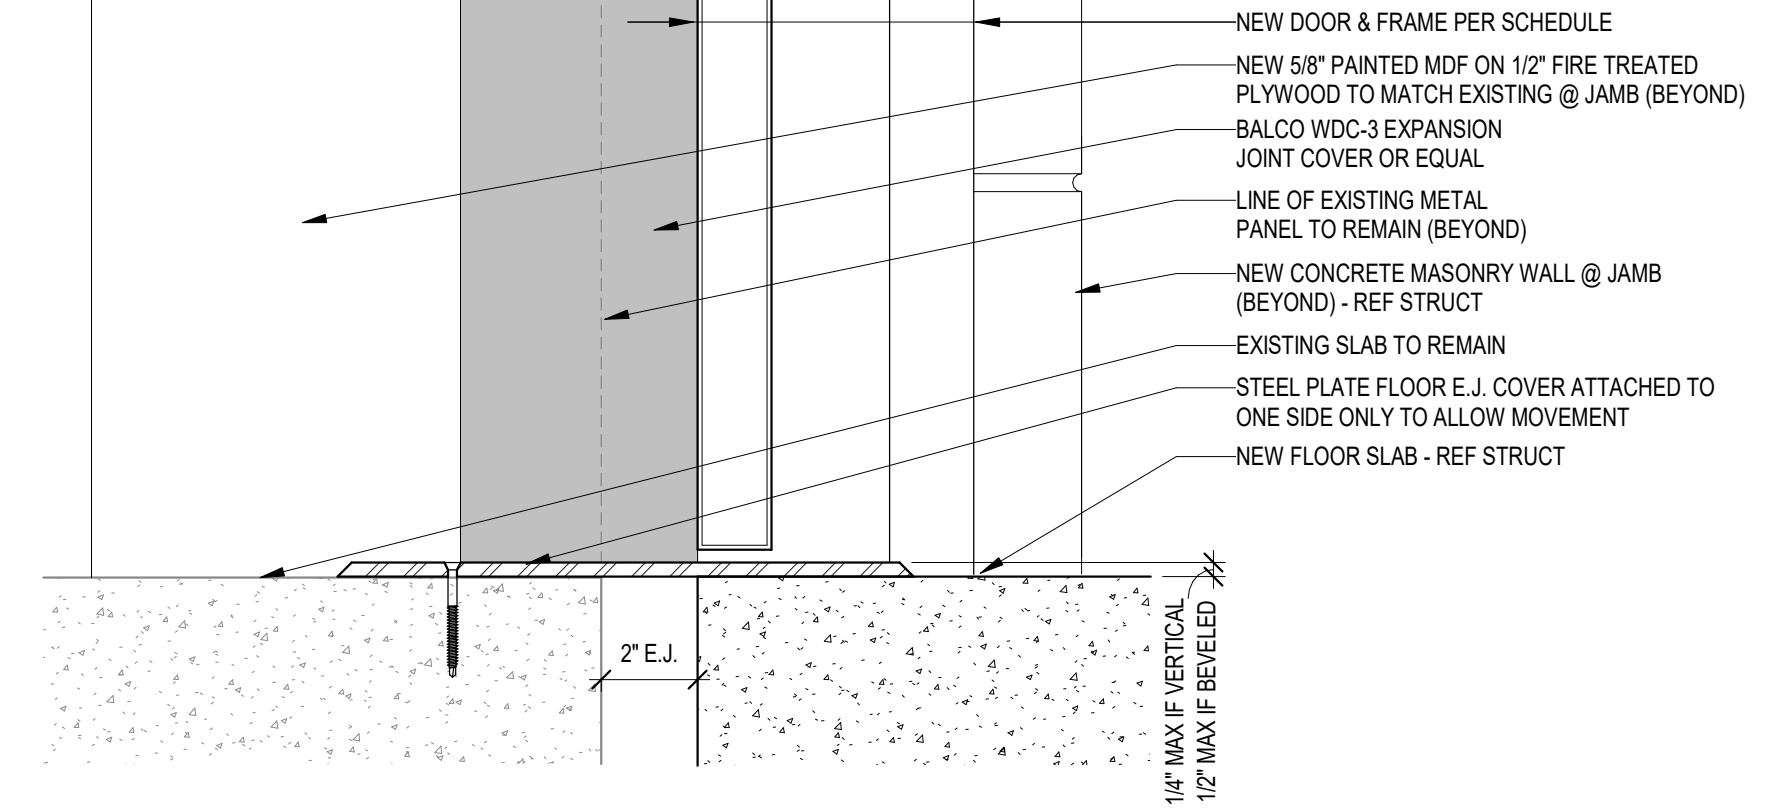

©2021 MKEC Engineering All Rights Reserved. www.mkec.com These drawings and their contents, including, but not limited to, all concepts, designs, & data are the exclusive property of MKEC Engineering (MKEC), and may not be used or reproduced in any way without the express consent of MKEC.

DOOR DETAILS

PROJECT NO.	01088R21003	
DATE	11/23/2021	
SCALE	AS NOTED	
DESIGNED	DRAWN	CHECKED
MH	SS	MH
ISSUED FOR CONSTRUCTION	11-24-21	
NO.	REVISION	DATE

