
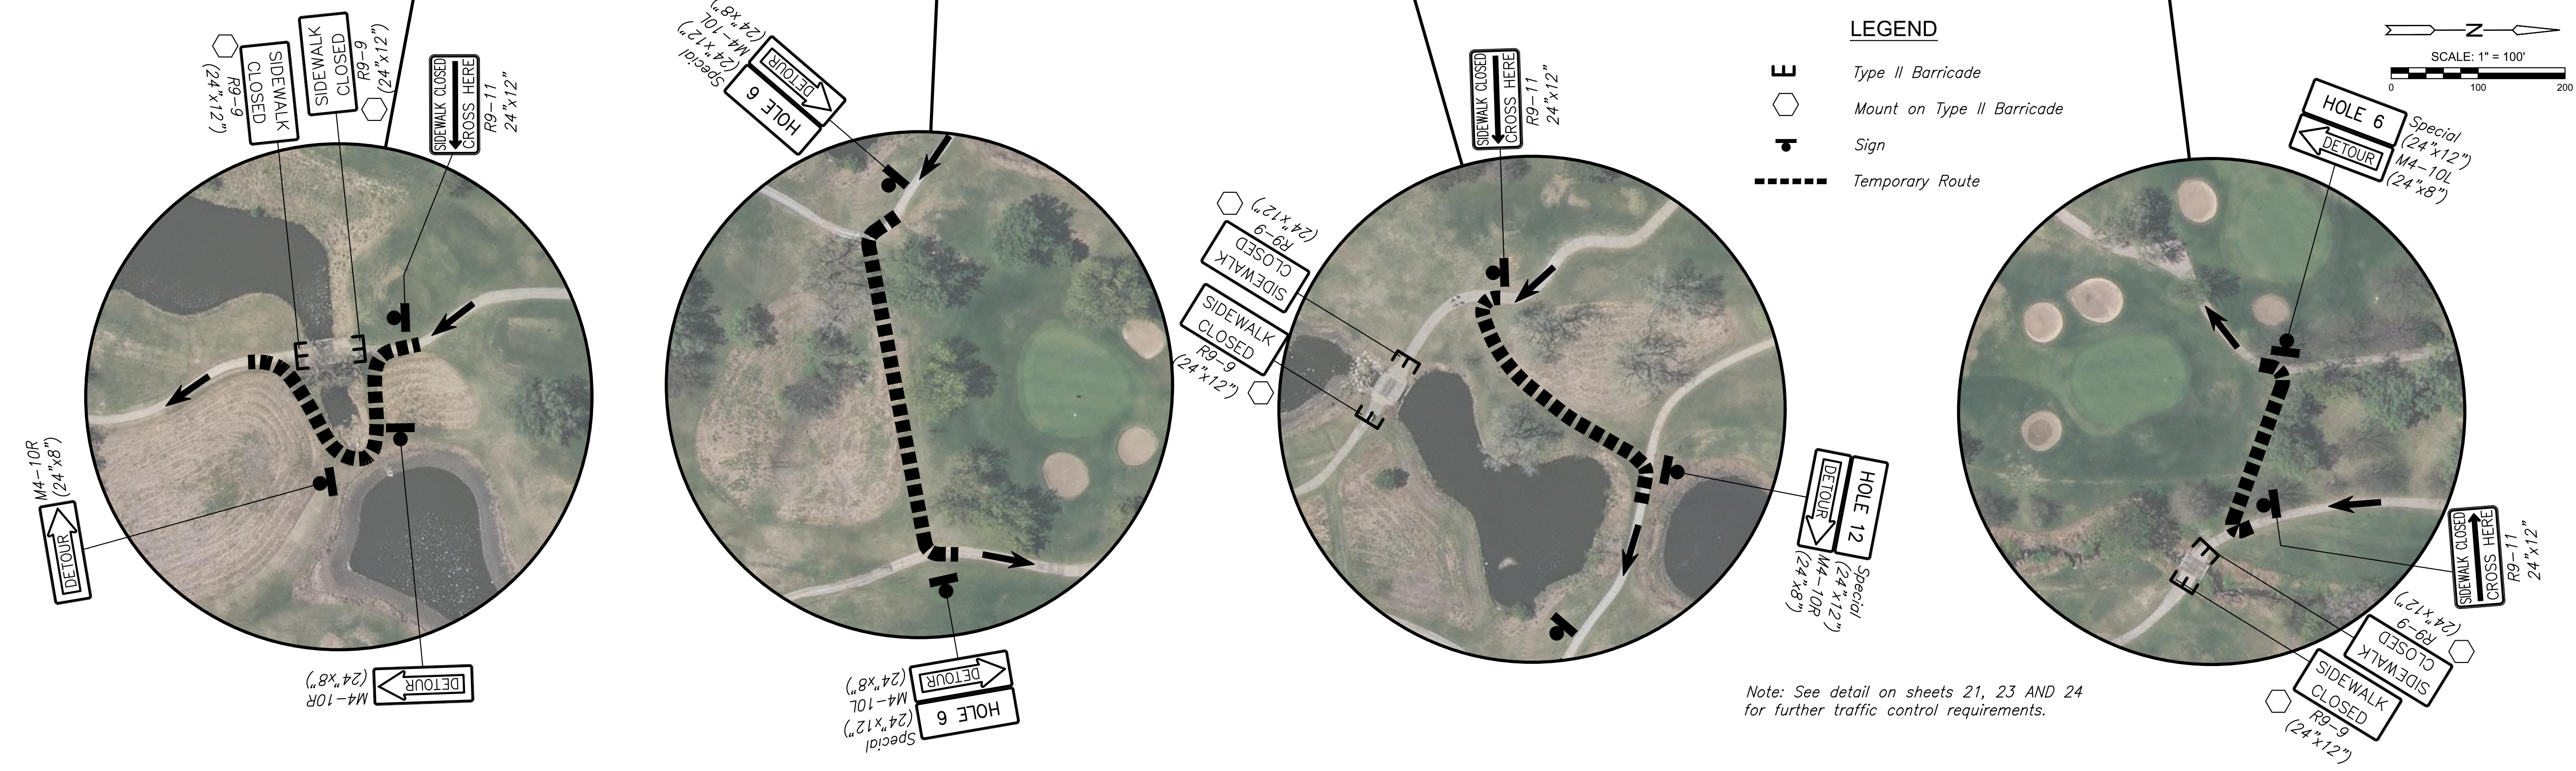


PLOTTED: Thursday, January 20, 2022 @ 06:03PM

J:\PROJECTS\2019\1001010483_COW_MACDONALD GOLF COURSE\190483 CAD\SHOTS\06 CIVIL\TRAFFIC\190483-05-5750.DWG

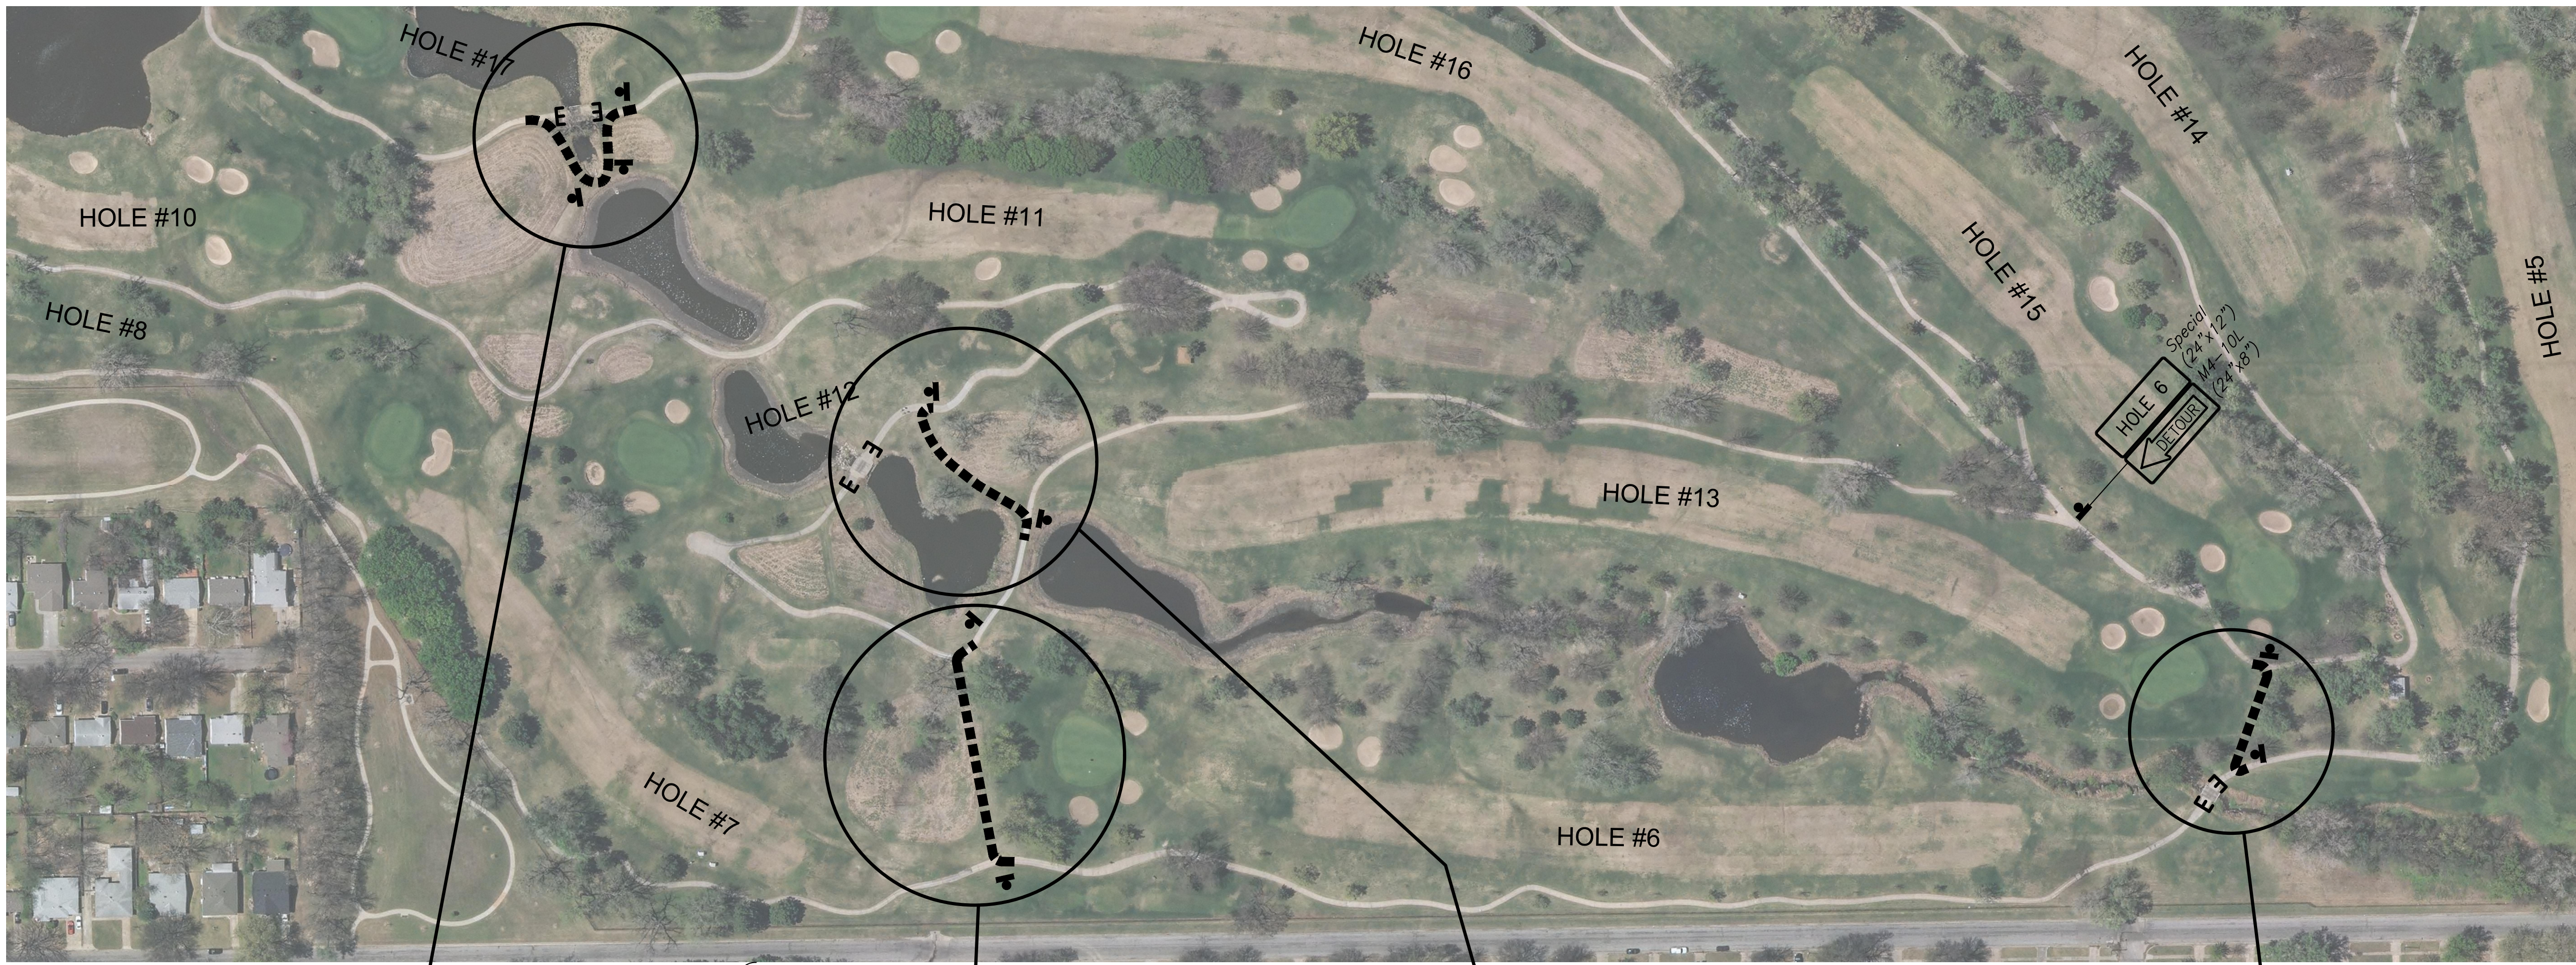

PLANS FOR
MACDONALD GOLF COURSE DRAINAGE IMPROVEMENTS
 WICHITA, KS

©2021 MKEC Engineering All Rights Reserved www.mkec.com
 These drawings and their contents, including, but not limited to, all concepts, designs, & ideas are the exclusive property of MKEC Engineering (MKEC), and may not be used or reproduced in any way without the express consent of MKEC.

**GOLF CART
 DETOUR PLAN
 AND DETAILS**

PROJECT NO.		
DATE	01/20/2022	
SCALE	1"=100'	
DESIGNED	JRA	
DRAWN	WNJ	
CHECKED	JRA	
NO.	REVISION	DATE
SHEET NO.		
22 OF 24		