
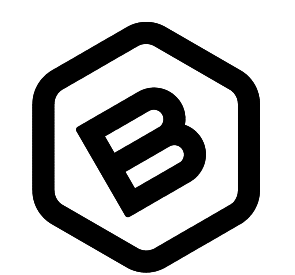
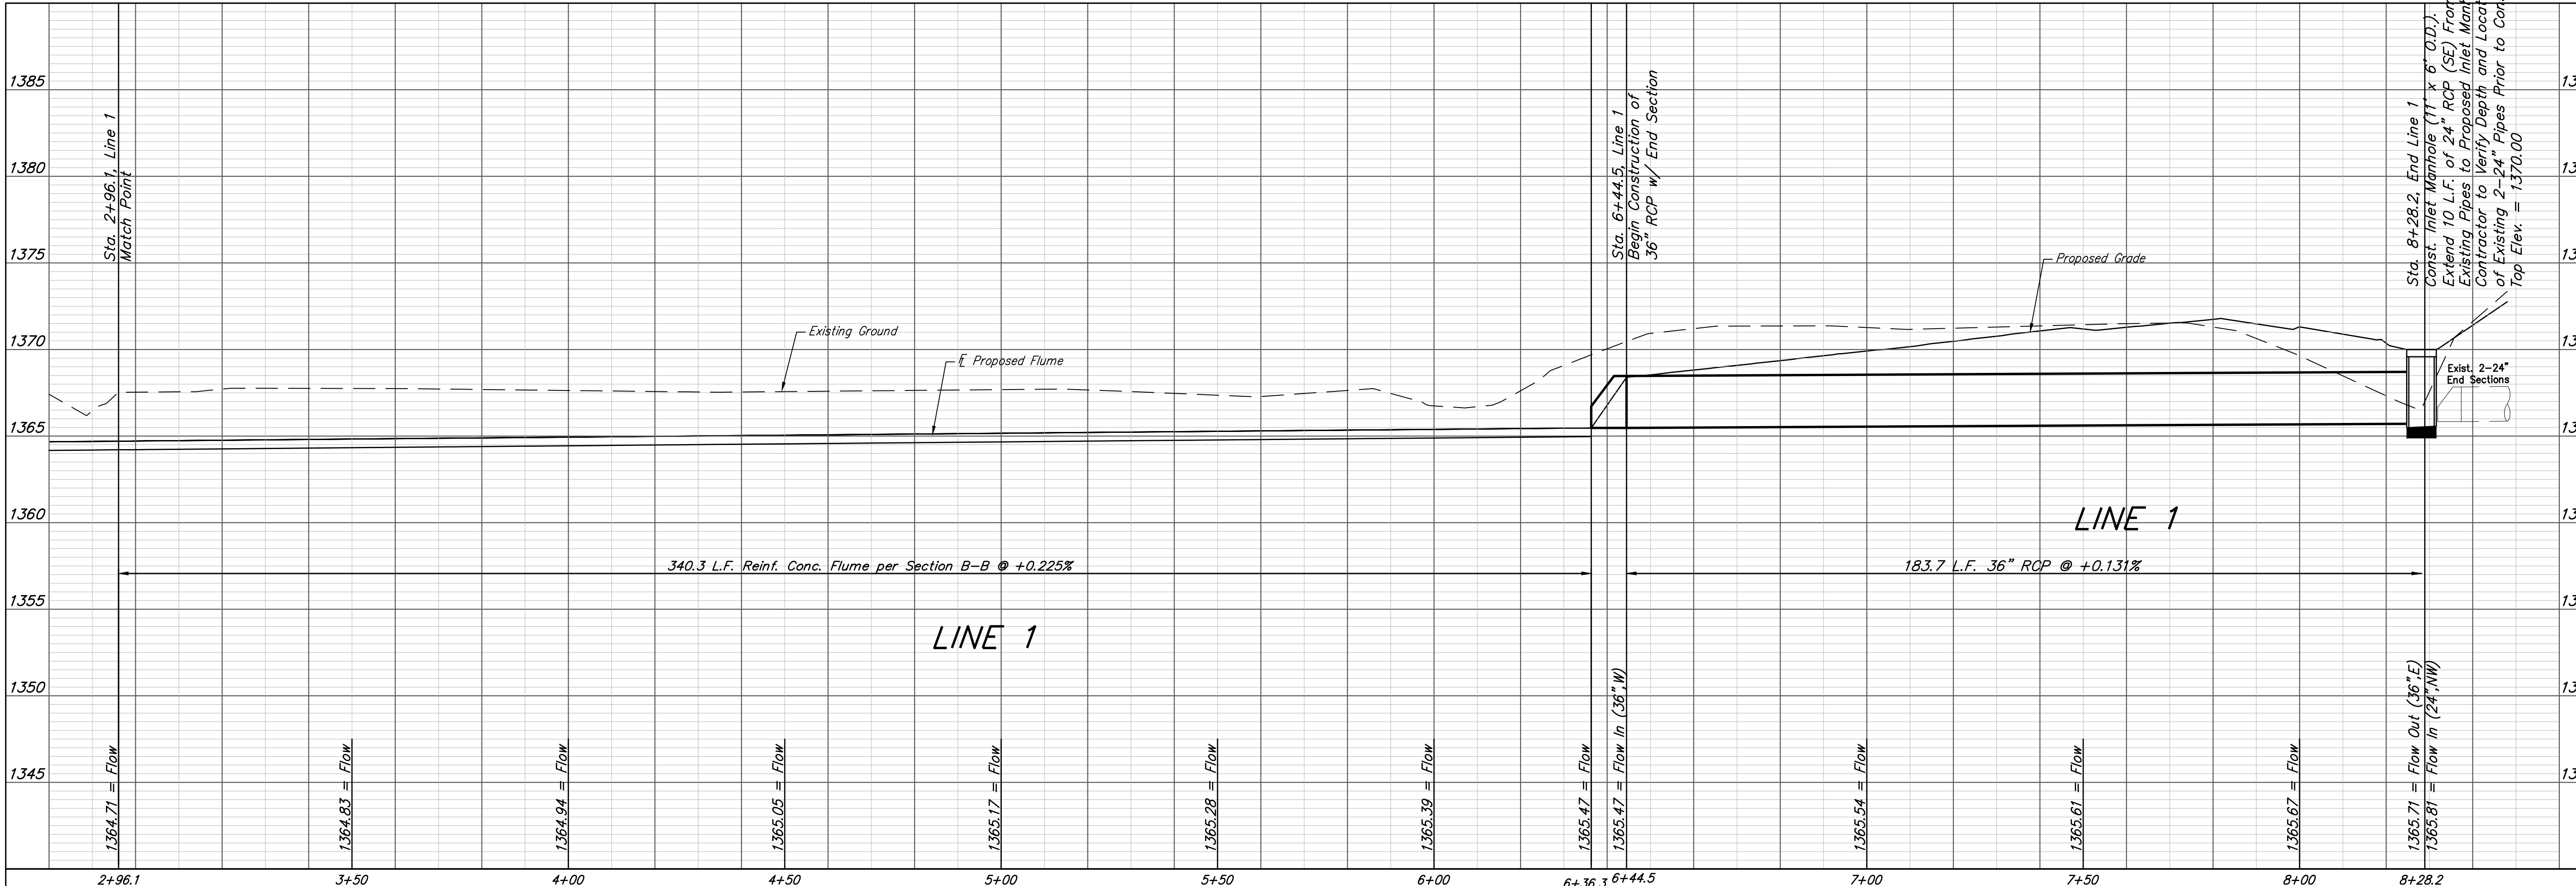
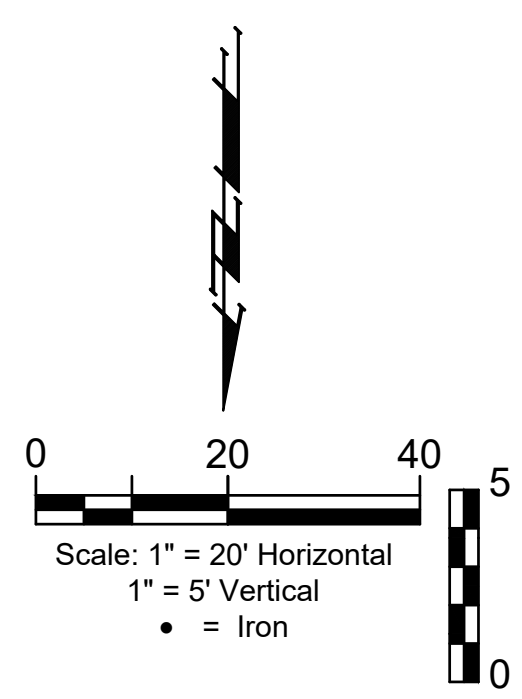


**BENCHMARK:**  
 CITY OF WICHITA BENCHMARK  
 DISC ON THE WEST END OF  
 THE RCBC HEADWALL, NORTH  
 OF 21ST ST 57'.  
 ELEV. = 1368.37 NAVD88

BRASS DISC ON THE TOP OF  
 CURB ON THE EAST SIDE OF  
 CURB INLET, SOUTH SIDE OF  
 FLUTTER LANE, AND NORTH OF  
 LOT 10, BLOCK A, MONARCH  
 LANDING 5TH ADDITION.  
 ELEV. = 1370.97 NAVD88

MONARCH LANDING 5TH ADDITION

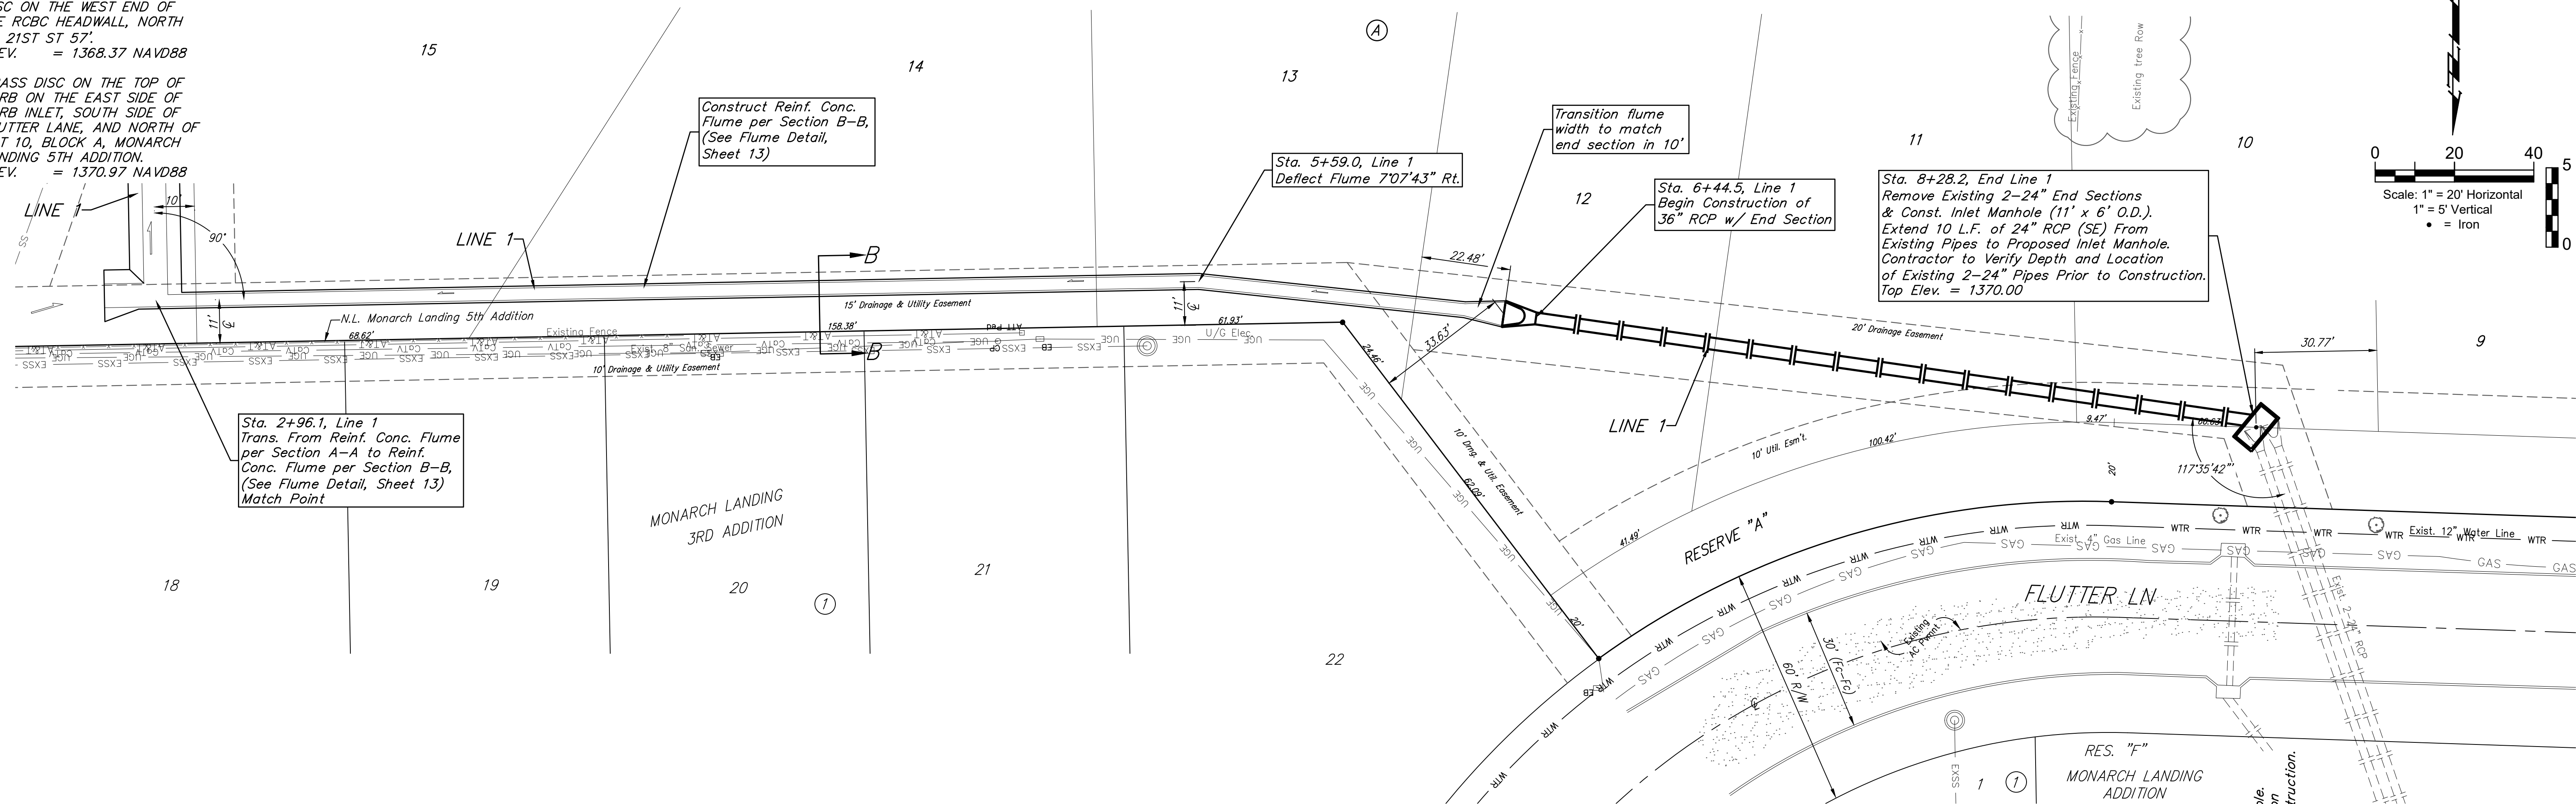

**BAUGHMAN COMPANY**  
 315 Ellis St.  
 Wichita, KS 67211  
 316-262-7271  
 BaughmanCo.com

MONARCH LANDING  
 5TH ADDITION

**LINE 1**

Storm Water Sewer  
 Improvements

PROJECT NUMBER:  
 472-2021-085737

DESIGN: NBW DRAWN: CDW  
 DATE: Jan. 26, 2022

SHEET OF  
**10 23**

File: E:\Projects\Monarch Landing 5th Addition - Engineering\STR-17-07-ET30.dwg