
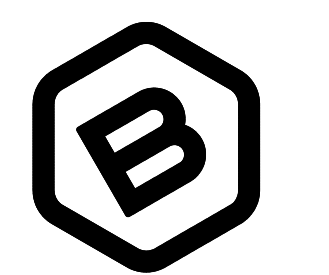
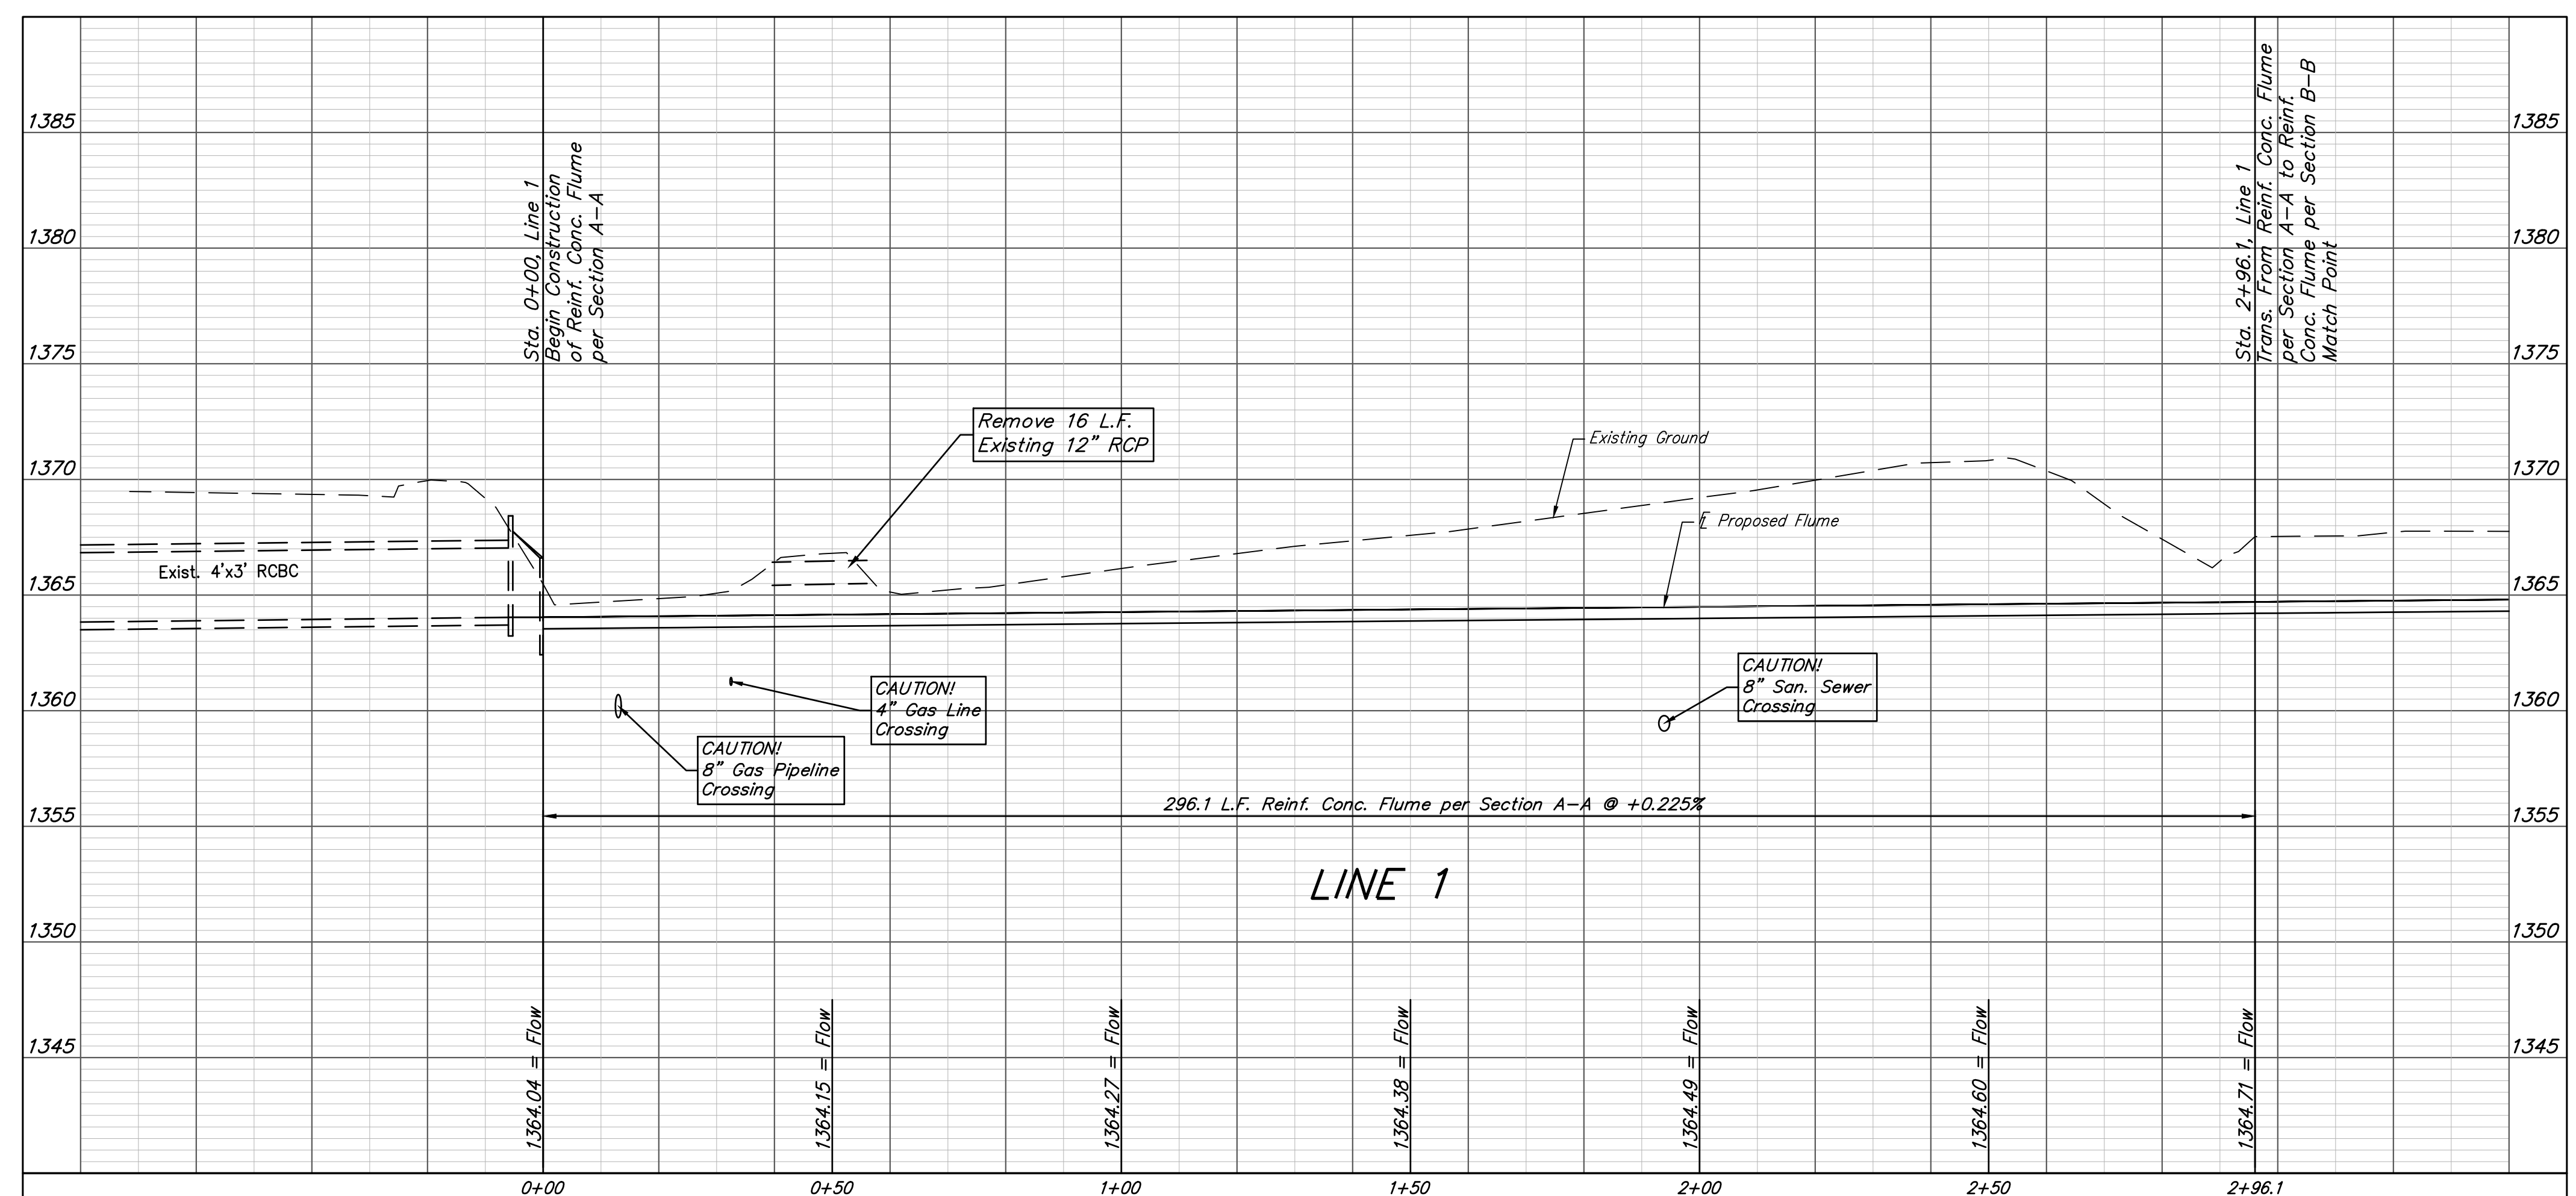
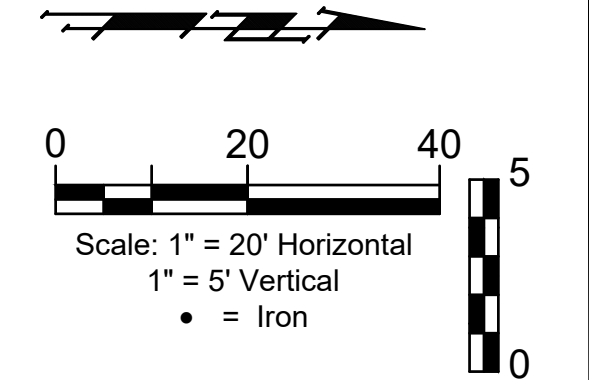


BENCHMARK:
 CITY OF WICHITA BENCHMARK
 DISC ON THE WEST END OF
 THE RCBC HEADWALL, NORTH
 OF 21ST ST 57'.
 ELEV. = 1368.37 NAVD88

BRASS DISC ON THE TOP OF
 CURB ON THE EAST SIDE OF
 CURB INLET, SOUTH SIDE OF
 FLUTTER LANE, AND NORTH OF
 LOT 10, BLOCK A, MONARCH
 LANDING 5TH ADDITION.
 ELEV. = 1370.97 NAVD88

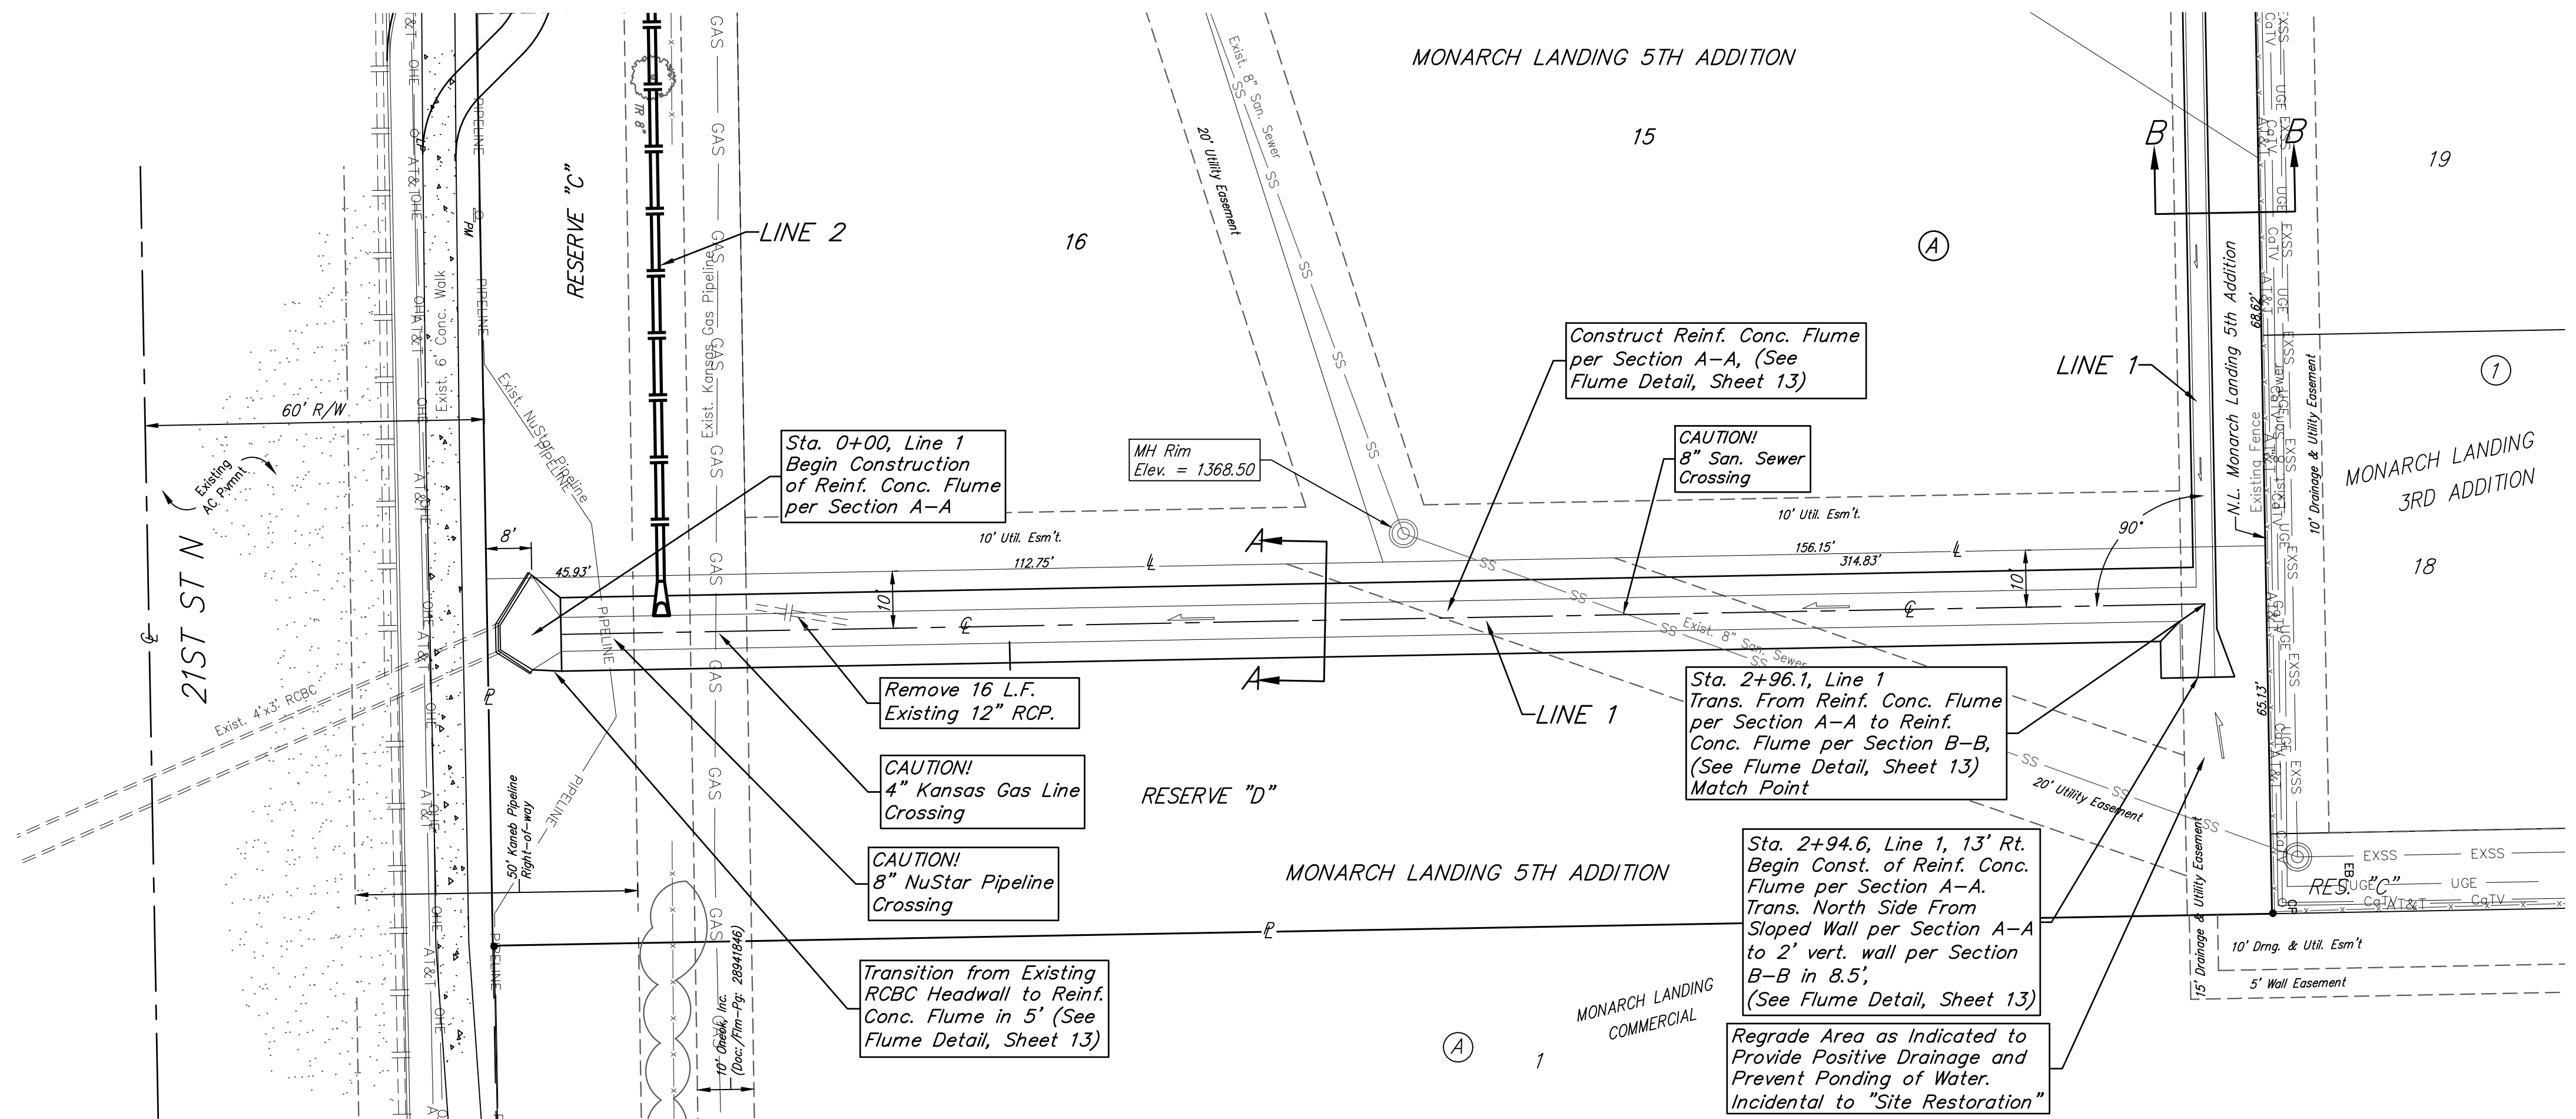

**BAUGHMAN
 COMPANY**

315 Ellis St.
 Wichita, KS 67211
 316-262-7271
 BaughmanCo.com

MONARCH LANDING
 5TH ADDITION

LINE 1

Storm Water Sewer
 Improvements

PROJECT NUMBER:
 472-2021-085737

DESIGN: NBW DRAWN: CDW

DATE: Jan. 26, 2022

SHEET **9** OF **23**

File: E:\Projects\Monarch Landing 5th Addition - \Engineering\STR-17-07-ET730.dwg