


Pnt #	Northing	Easting	Description
1	1660963.73	1609824.58	Control Point
2	1661187.56	1609531.02	Control Point
3	1661235.78	1609464.10	Control Point
4	1661235.78	1609464.10	Control Point
5	1661406.62	1609105.66	Control Point
6	1661440.08	1608923.63	Control Point
10	1661175.27	1609518.20	0+00.00 Line 1-Connect to Ex. 8" WL
11	1661162.28	1609510.70	0+15.00 Line 1-45° Bend(H) 11 1/4" Bend(V)
12	1661157.16	1609491.60	0+34.78 Line 1-45° Bend(H) 11 1/4" Bend(V)
13	1661139.89	1609481.52	0+54.78 Line 1-11 1/4" Bend(H)
14	1661109.93	1609455.01	0+94.78 Line 1-11 1/4" Bend(H)
15	1661079.68	1609415.20	1+44.78 Line 1-11 1/4" Bend(H)
16	1661053.39	1609361.27	2+04.78 Line 1-11 1/4" Bend(H)
17	1661045.76	1609332.25	2+34.78 Line 1-11 1/4" Bend(H)
18	1661042.71	1609282.35	2+54.78 Line 1-11 1/4" Bend(H)
19	1661048.12	1609242.71	3+24.78 Line 1-11 1/4" Bend(H)
20	1661061.15	1609204.89	3+64.78 Line 1-11 1/4" Bend(H)
21	1661083.76	1609166.22	4+09.58 Line 1-11 1/4" Bend(H)
22	1661123.18	1609119.20	4+70.94 Line 1-Fire Hydrant Assembly
23	1661136.32	1609103.52	4+91.40 Line 1-22 1/2" Bend(H)
24	1661143.04	1609084.27	5+11.80 Line 1-22 1/2" Bend(H)
25	1661140.84	1609045.87	5+50.25 Line 1-45° Bend(H)
26	1661167.85	1609015.57	5+90.00 Line 1-45° Bend(H)
27	1661208.38	1609013.25	6+30.00 Line 1-45° Bend(H)
28	1661238.68	1609040.27	6+70.00 Line 1-45° Bend(H)
29	1661241.00	1609080.79	7+10.00 Line 1-45° Bend(H)
30	1661213.98	1609111.09	7+50.00 Line 1-2" Blow-off Assembly

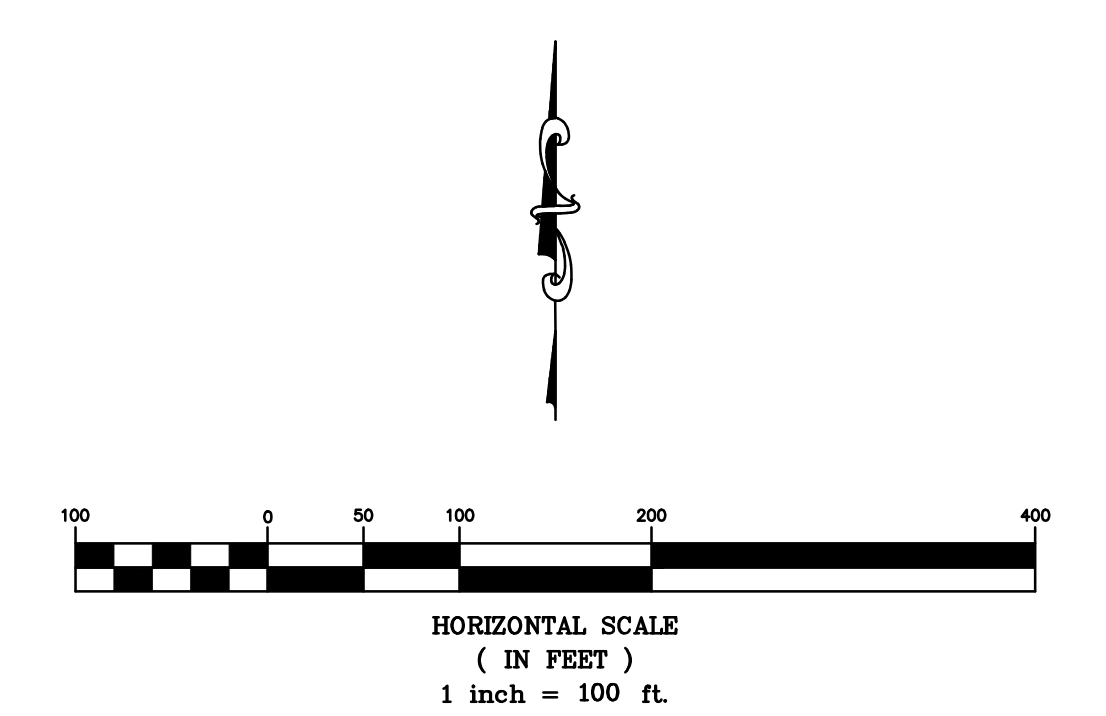

Cheres Woods Phase 2
Control Map/Plan Sheet
Wichita, Kansas

PROJECT NUMBER			
KEMILLER ENGINEERING PA <small>117 E. Lewis, Wichita, KS 67202 (316)264-0242</small>	KEM NO. 16175	FILE	DATE 01/2022
	DESIGN ME	DRAWN ME	REVISED

SHEET
2