

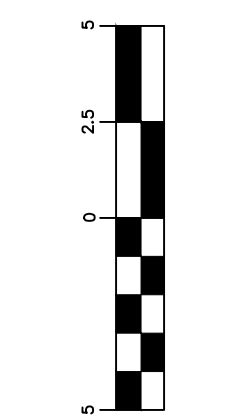


** Protective Fill to be Installed where Cover over Prop. Pipe is Less than 3'. Cost is Incidental to Pipe Installation.

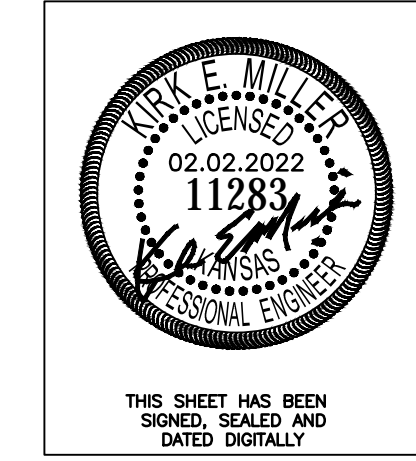

VERTICAL SCALE
(IN FEET)
1 inch = 5 ft.

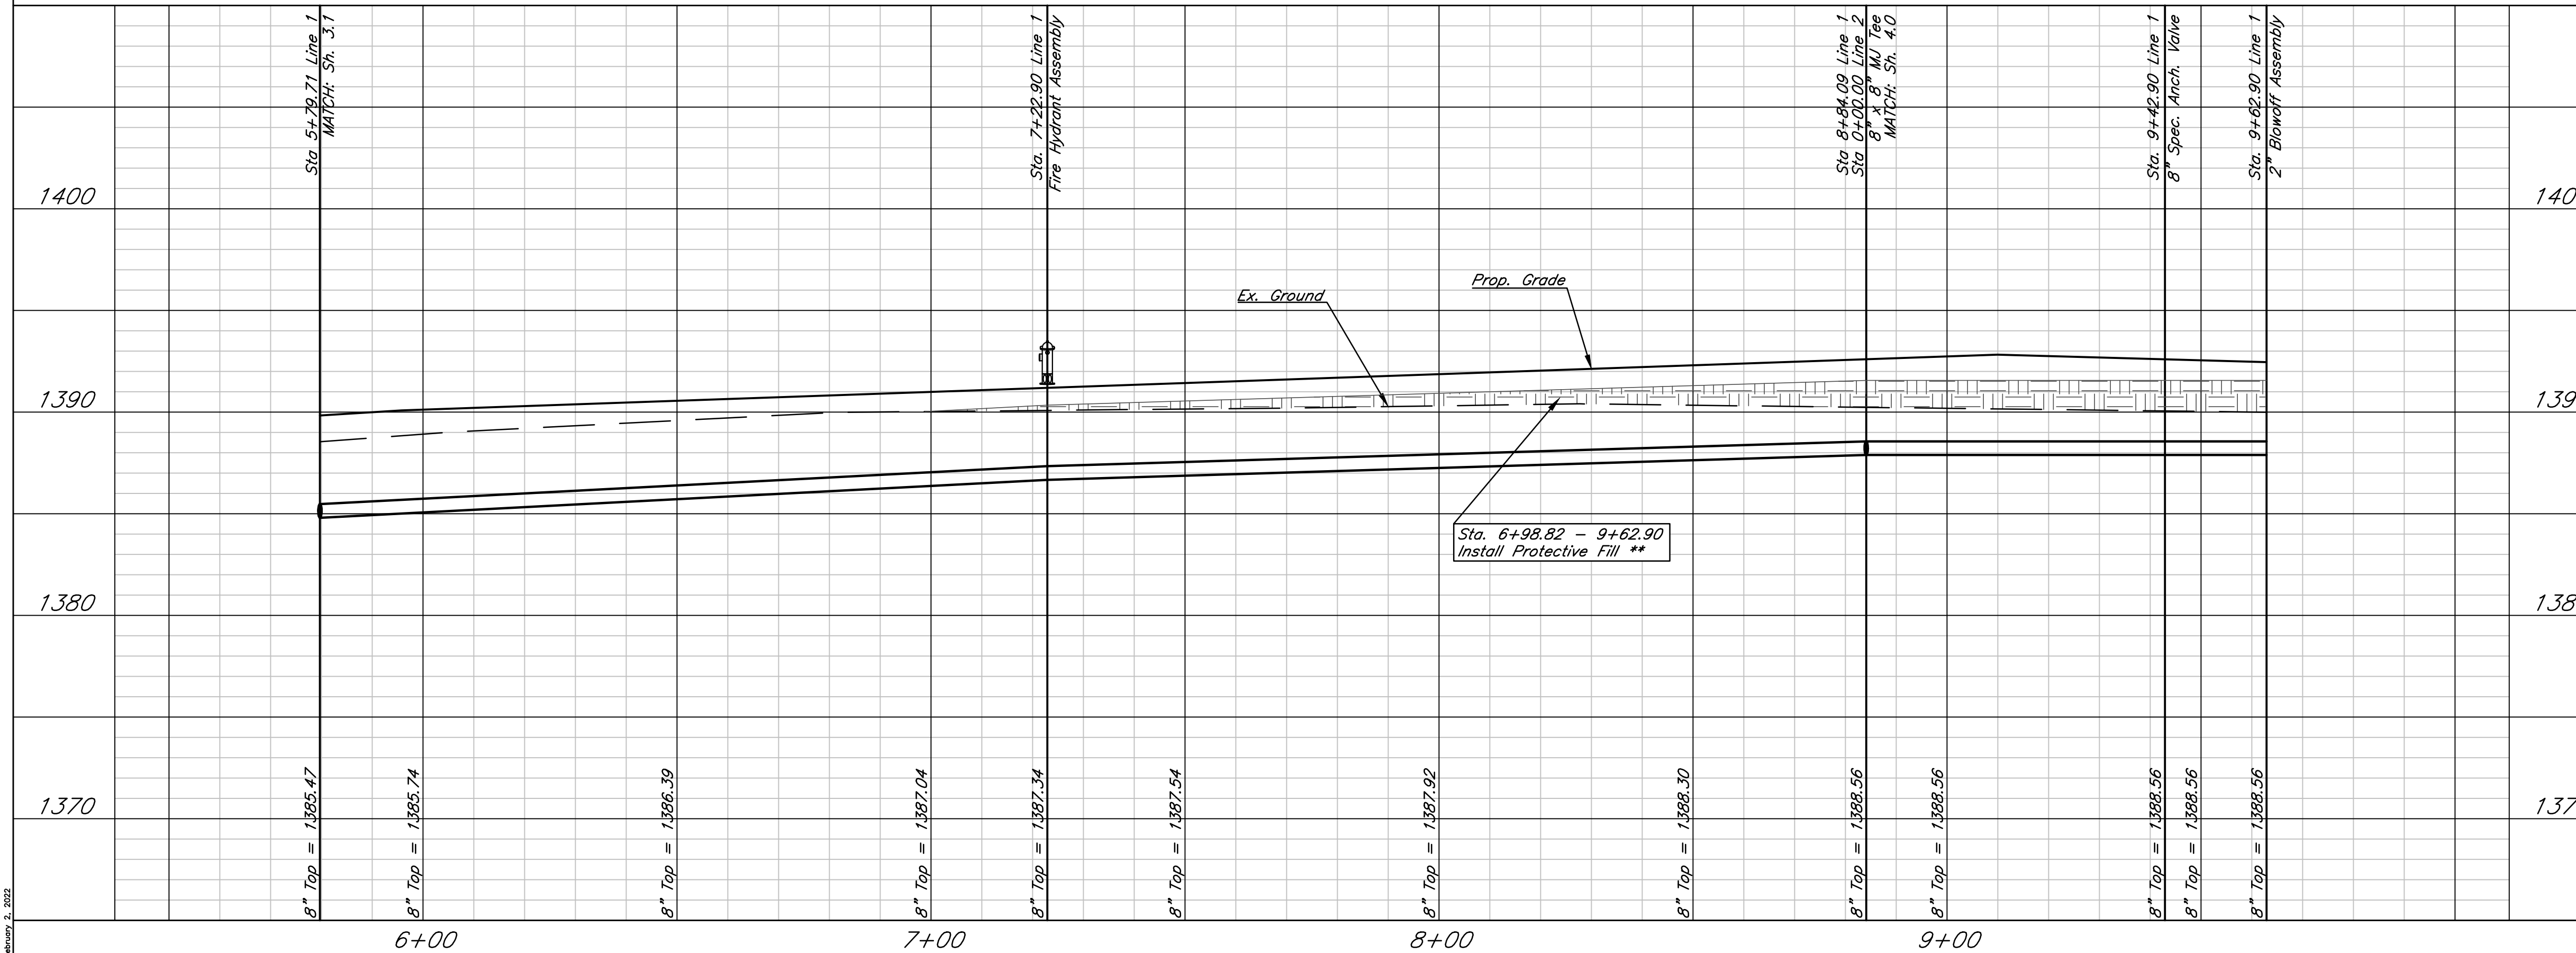

HORIZONTAL SCALE
(IN FEET)
1 inch = 20 ft.

Sawmill Creek Addition (Phase 2)
WL Plan & Profile - Line 1
Wichita, Kansas

 117 E. Lewis, Wichita, KS 67202 (316)264-0242	PROJECT NUMBER			
	KEM NO. 18046	FILE	DATE 01/2022	SHEET 3.2
DESIGN KM	DRAWN ZS	REVISED		

February 2, 2022