



See Sh. 4.0  
for Pond Plan

**EARTHWORK CALCULATIONS:**  
(For Information Only)

- Excavation: 30,005 yd<sup>3</sup>**
- Pond = 16,320 yd<sup>3</sup>
  - Lots & R/W = 3,835 yd<sup>3</sup>
  - Cut Areas = 9,850 yd<sup>3</sup>
- Compaction: 30,005 yd<sup>3</sup>**

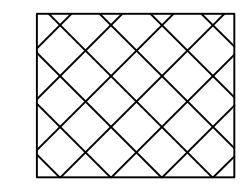

Area of cut for  
extra dirt

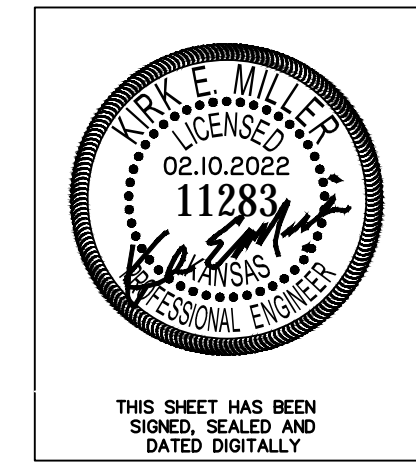

THIS SHEET HAS BEEN  
SIGNED, SEALED AND  
DATED DIGITALLY



HORIZONTAL SCALE  
( IN FEET )  
1 inch = 80 ft.

Sawmill Creek Addition (Phase 2)  
**Mass Grading Plan**  
Wichita, Kansas

 117 E. Lewis, Wichita, KS 67202 (316)264-0242	PROJECT NUMBER			SHEET <b>3.0</b>
	KEM NO. 18046	FILE	DATE 02/2022	
DESIGN KM	DRAWN ZS	REVISED		

February 11, 2022