




CURVE #3	
R	125.00'
L	98.17'
Ch	95.67'
Δ	45°00'00"
Tan	51.78'

Sta 22+61 +27 Rt  
Install 9" SNS Assy  
"Spyglass" (N-SE)  
"Spyglass Ct  
" (W)

Install 7" R.C. Valley  
Gutter on 5" Cr.  
Rack Base w/ 3 3/8"  
Mono Edge Curbs  
(Both Sides)

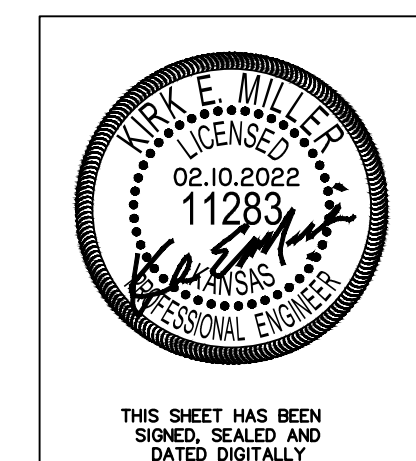

THIS SHEET HAS BEEN  
SIGNED, SEALED AND  
DATED DIGITALLY

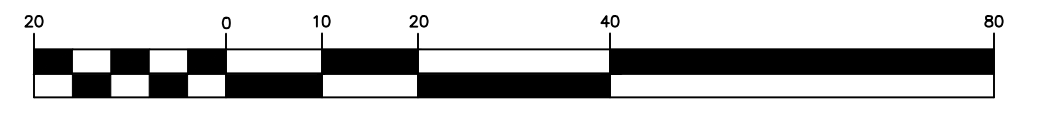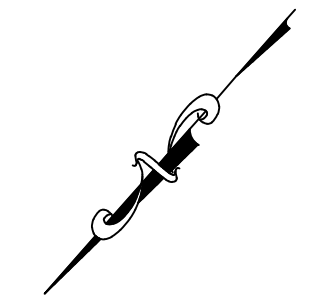

HORIZONTAL SCALE  
( IN FEET )  
1 inch = 20 ft.

Sawmill Creek Addition (Phase 2)  
**Paving Plan**  
Wichita, Kansas

 117 E. Lewis, Wichita, KS 67202 (316)264-0242	PROJECT NUMBER			SHEET <b>4.3</b>
	KEM NO. 18046	FILE	DATE 11/2021	
DESIGN KM	DRAWN ZS	REVISED		