


BENCHMARKS:

BM 1: AT&T Disc, Approx. 3' East & 2' South of the NE Corner of Lot 11, Block 7, Sawmill Creek Addition
Elevation = 1384.91 (NAVD 88)

BM 2: Chiseled "□" on Curb Inlet, Approx. 26' North & 202' West of the SW Corner of Lot 17, Block 7, Sawmill Creek Addition
Elevation = 1388.25 (NAVD 88)

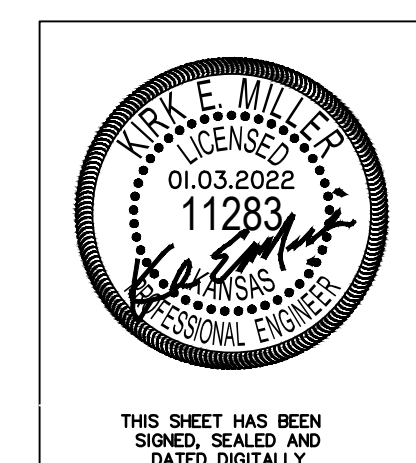

HORIZONTAL SCALE
(IN FEET)
1 inch = 80 ft.

Sawmill Creek Addition (Phase 2)
Lot Grading Plan
Wichita, Kansas

 117 E. Lewis, Wichita, KS 67202 (316)284-0242	PROJECT NUMBER			
	REM NO. 18046	FILE	DATE 01/2022	SHEET 7.0
DESIGN KM	DRAWN ZS	REVISED		

February 4, 2022