
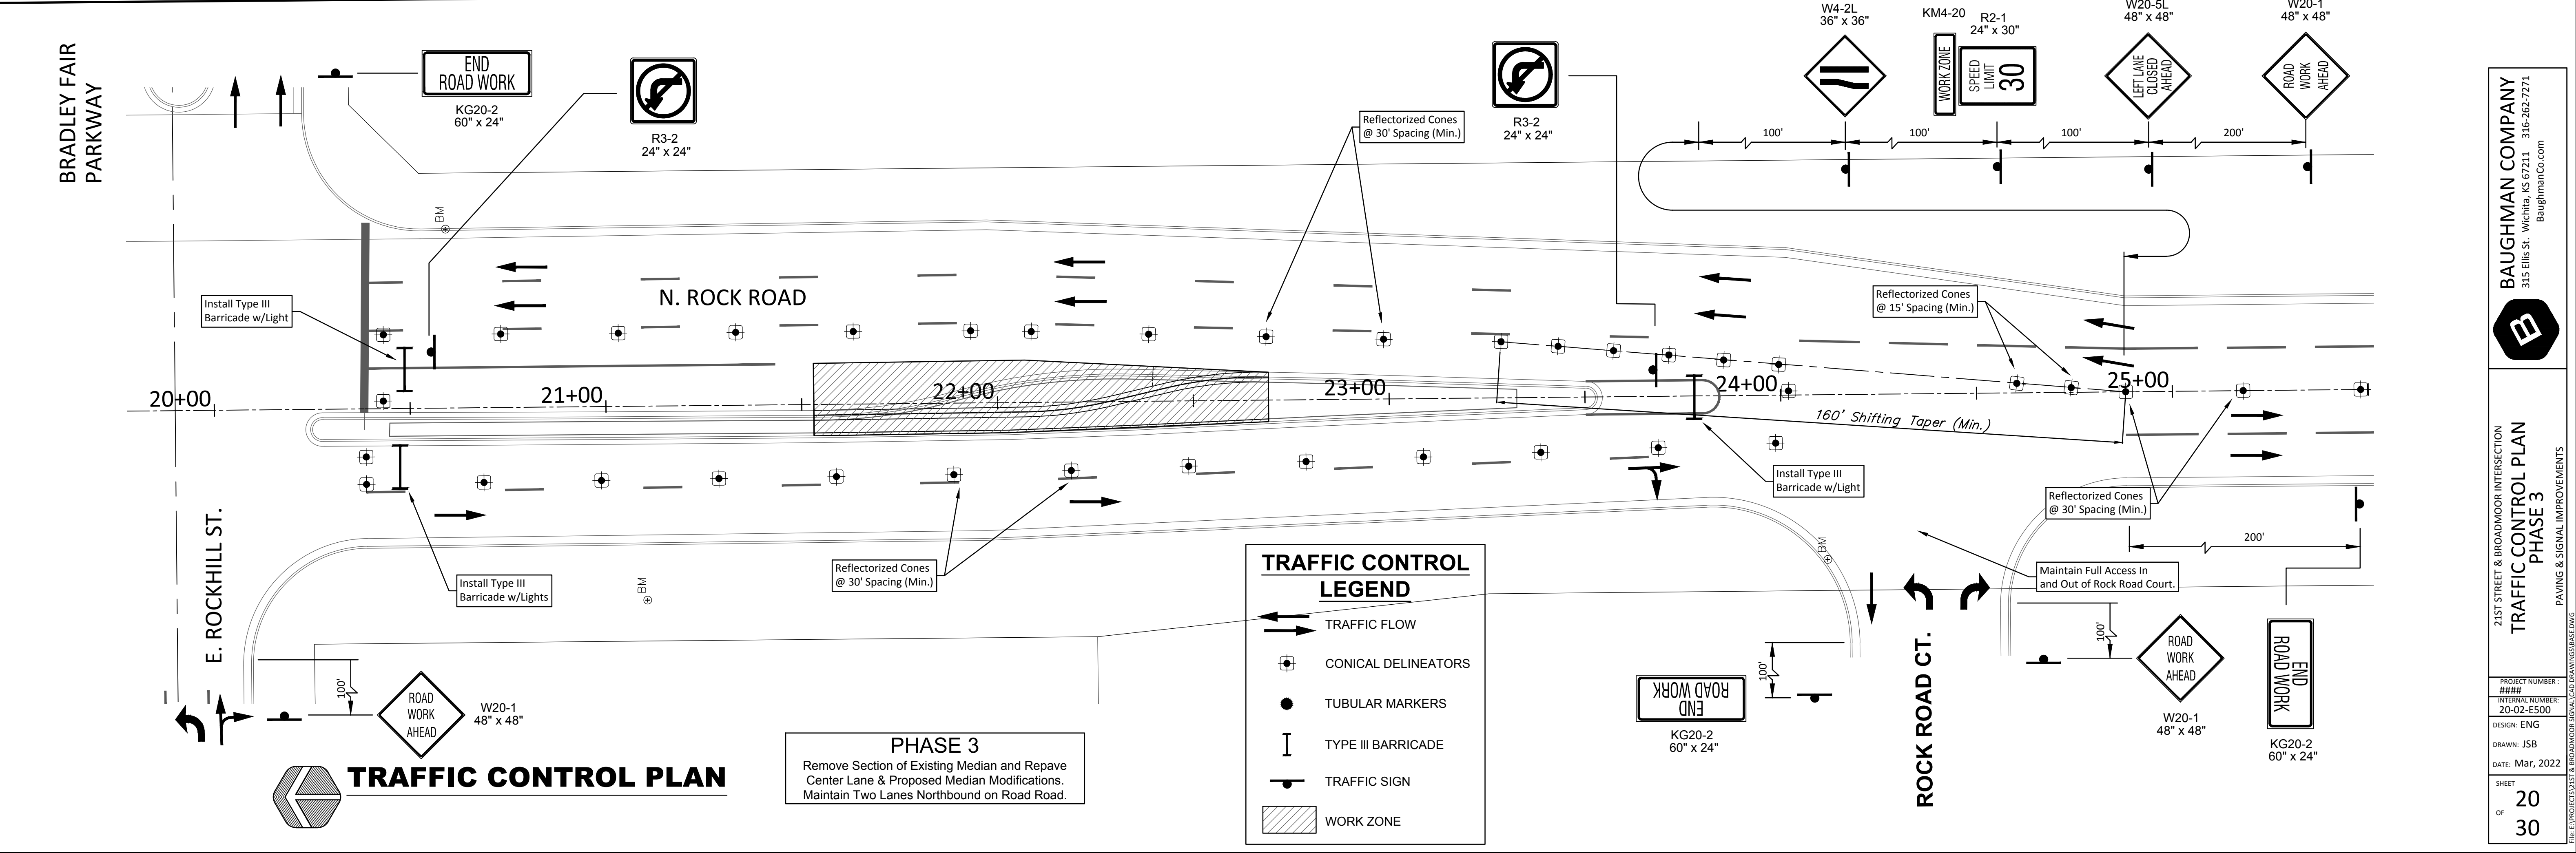


SCALE: 1" = 20'  
0 20

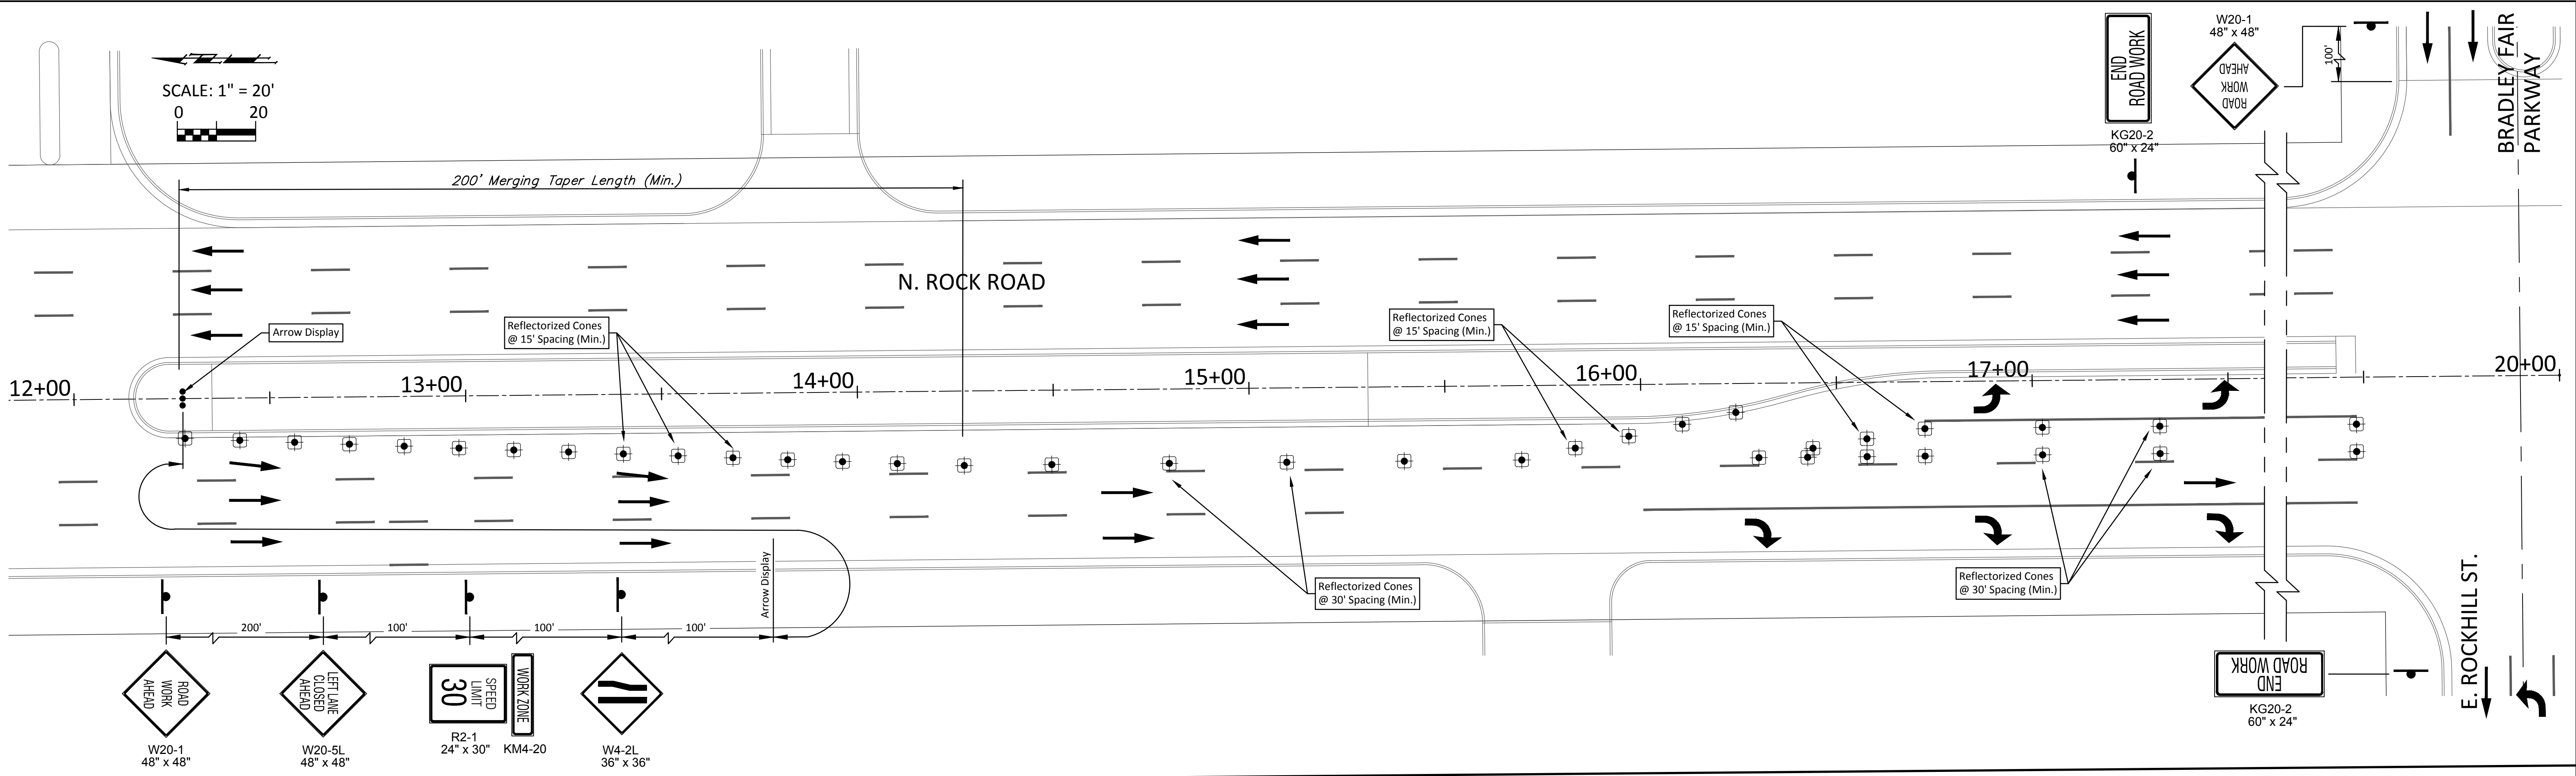

**TRAFFIC CONTROL LEGEND**

- TRAFFIC FLOW
- ⊕ CONICAL DELINEATORS
- TUBULAR MARKERS
- ⊥ TYPE III BARRICADE
- ⊙ TRAFFIC SIGN
- ▨ WORK ZONE

**TRAFFIC CONTROL PLAN**

**PHASE 3**  
Remove Section of Existing Median and Repave Center Lane & Proposed Median Modifications. Maintain Two Lanes Northbound on Road Road.