



MARKING & SIGNING PLAN

PAY QUANTITY		
ITEM	UNIT	TOTAL
Pavement Markings	LS	1

MARKING QUANTITIES *		
MARKING ITEMS	UNITS	TOTAL
4" WHITE	LF	-
6" WHITE	LF	51
12" WHITE	LF	267
24" WHITE	LF	74
4" YELLOW	LF	442
6" YELLOW	LF	-
12" YELLOW	LF	-
LEFT ARROW	EA	3
RIGHT ARROW	EA	-

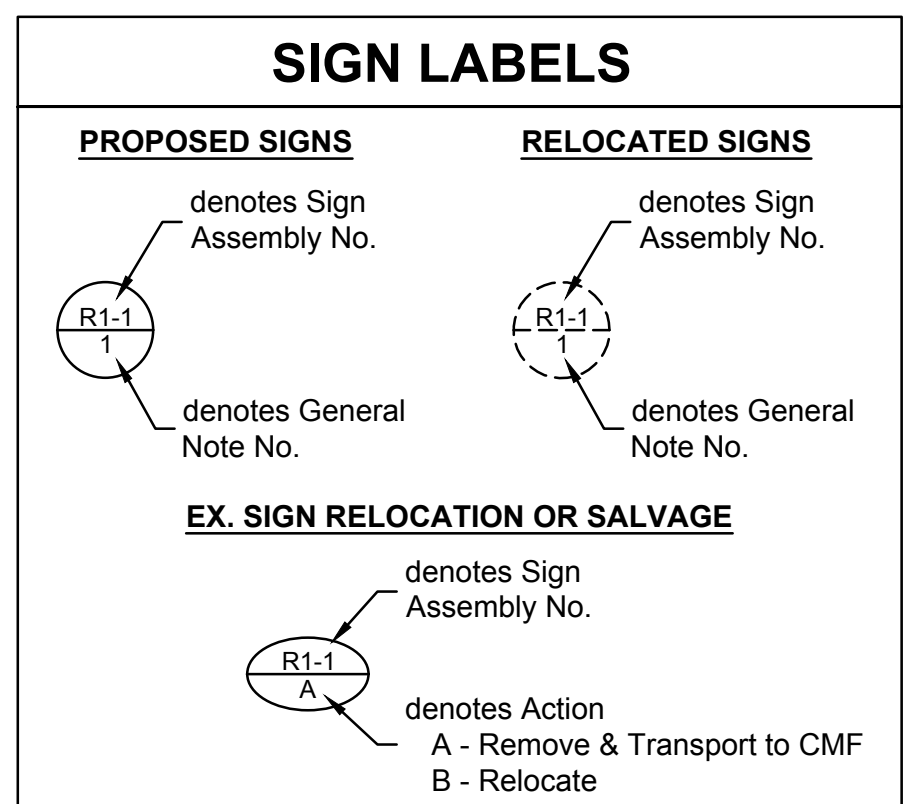

*FOR INFORMATION ONLY

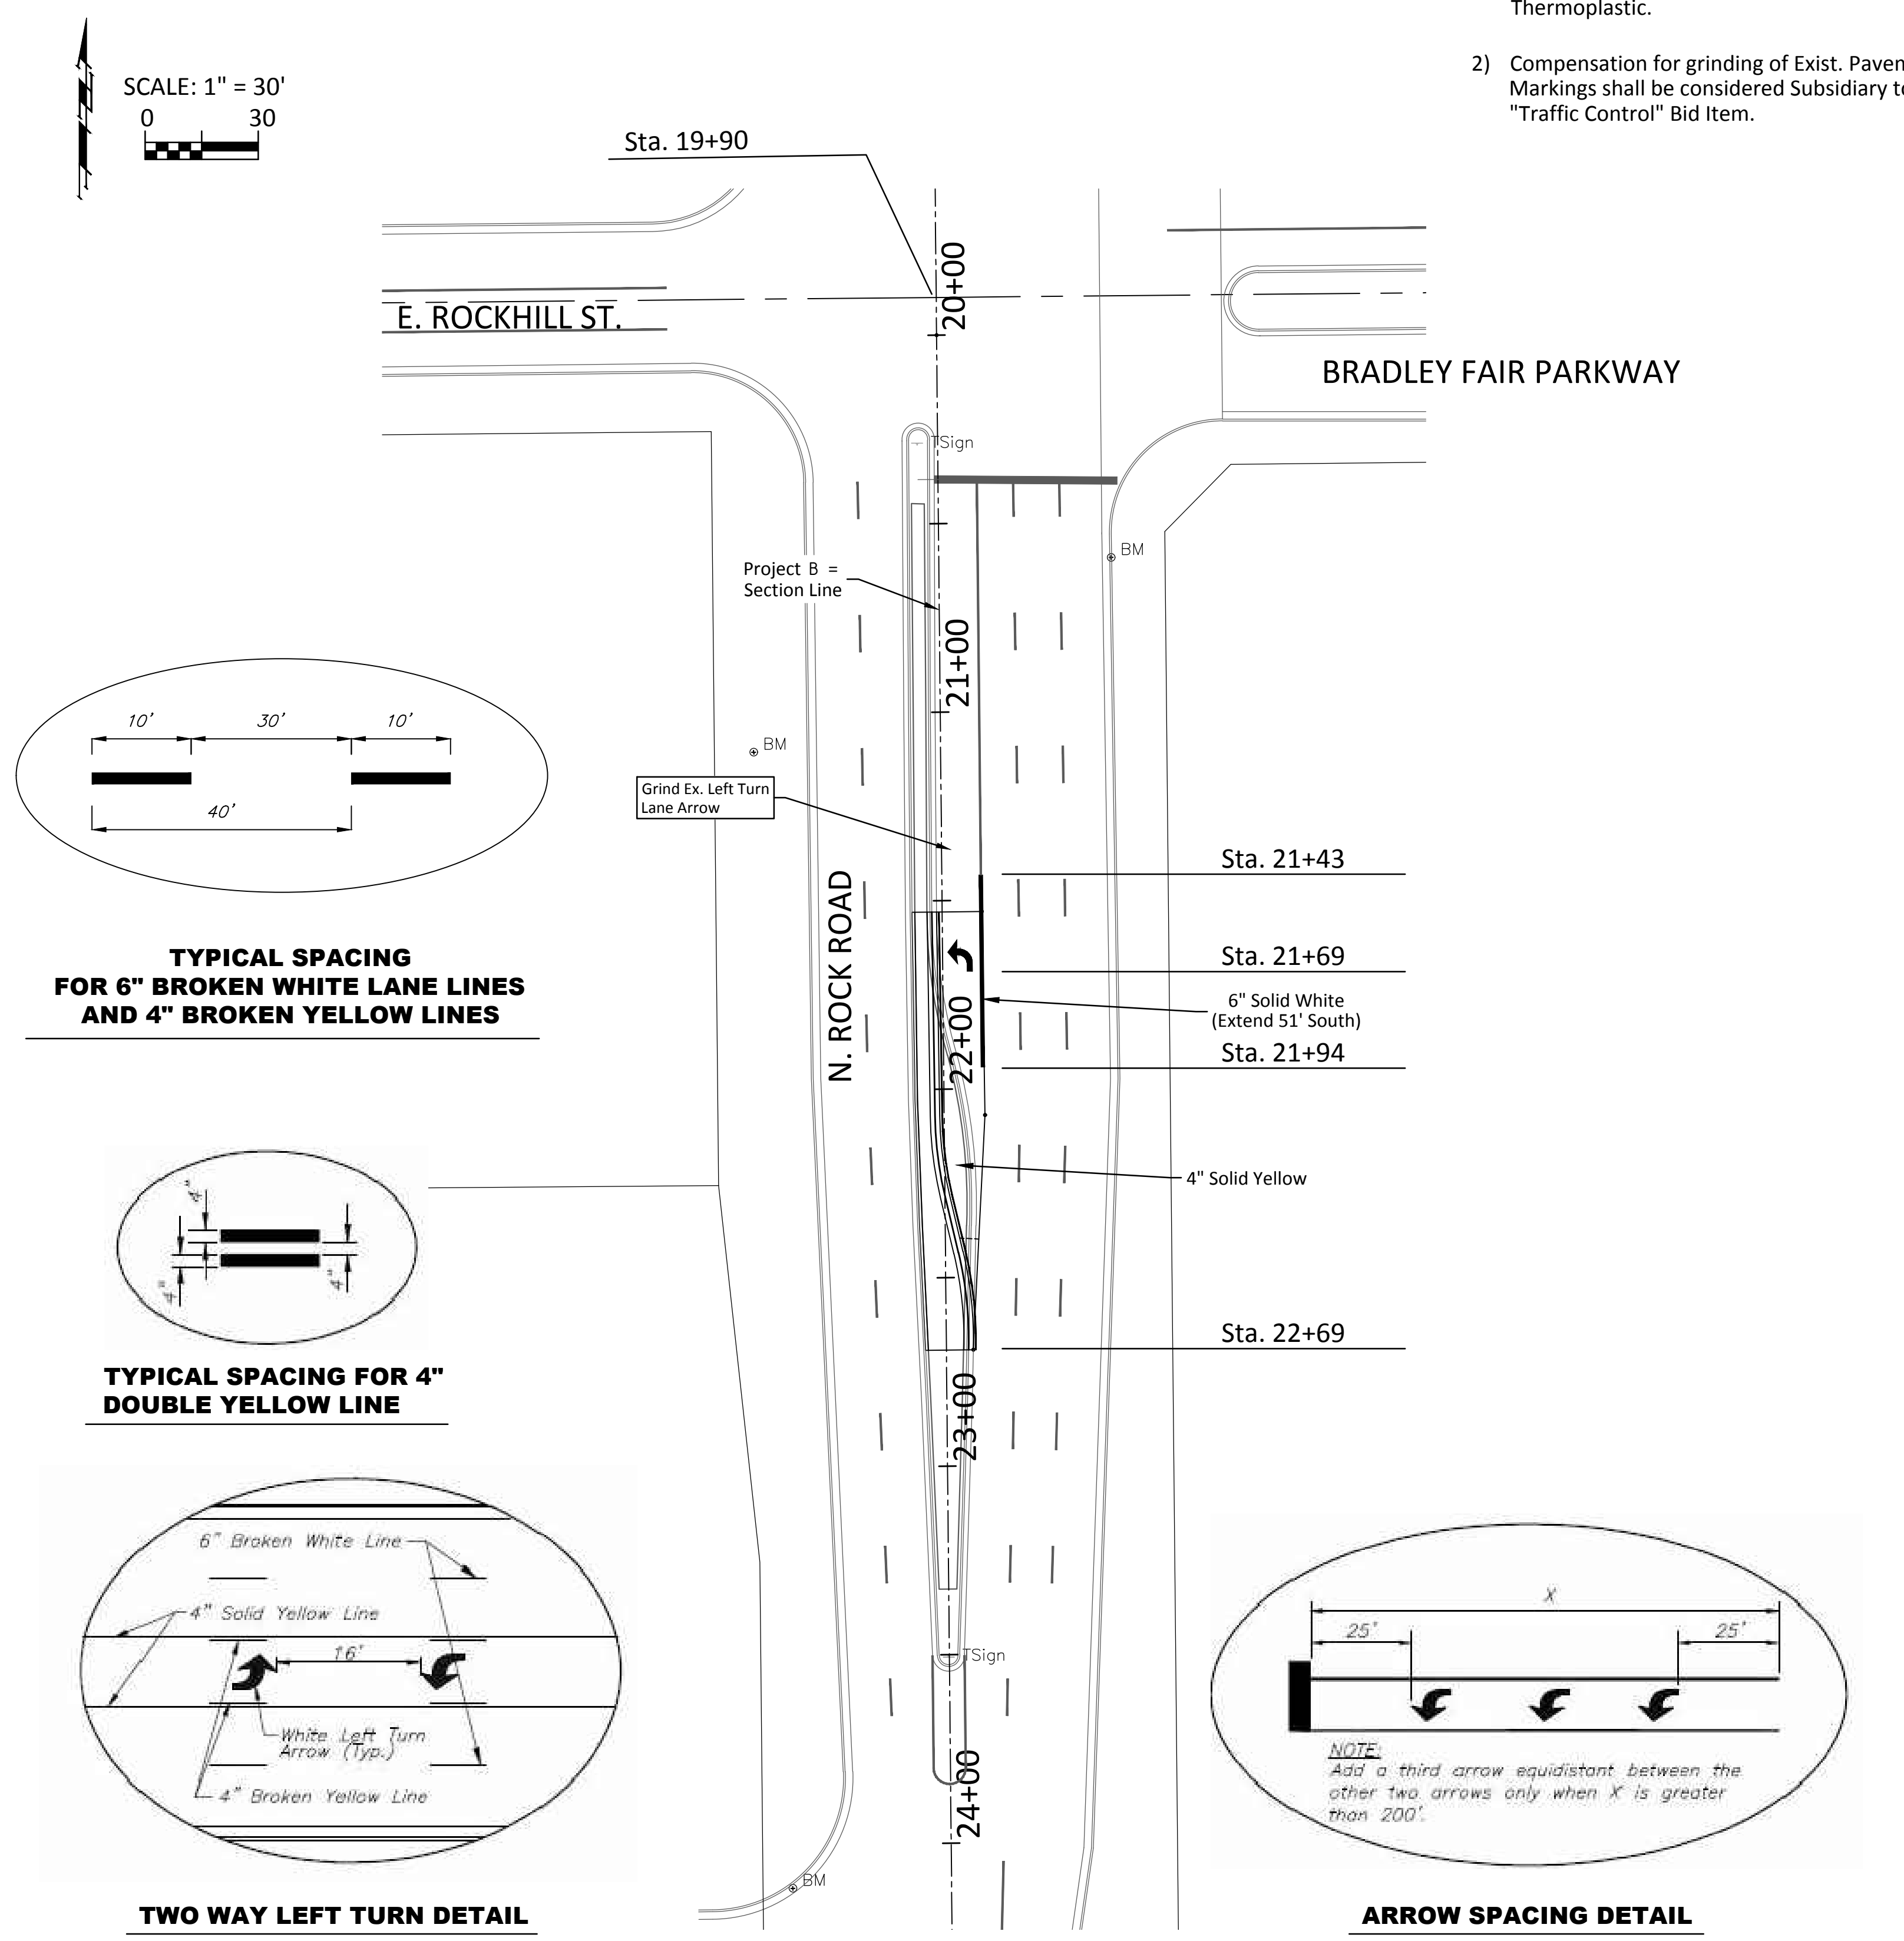

MARKING & SIGNING PLAN

- #### CONSTRUCTION NOTES
- 1) Permanent Pavement Marking shall be Thermoplastic.
 - 2) Compensation for grinding of Exist. Pavement Markings shall be considered Subsidiary to "Traffic Control" Bid Item.

BAUGHMAN COMPANY
 315 Ellis St. Wichita, KS 67211 316-262-7271
 BaughmanCo.com

 PROJECT NUMBER: #1111
 INTERNAL NUMBER: 20-02-E500
 DESIGN: ENG
 DRAWN: JSB
 DATE: Mar, 2022
 SHEET
 OF 23
 30
THE PROJECTS LIST & BROADMOOR SIGNAL DRAWING BASE.DWG