



McLEAN BLVD. CENTRAL AVE. TO 13TH ST. N

CITY OF WICHITA WICHITA, KANSAS

GARY JANZEN, P.E. CITY ENGINEER
PROJECT NUMBER 472-2020-085628
OORG CODE NUMBER: 40106721
MUNIS NUMBER: E1092

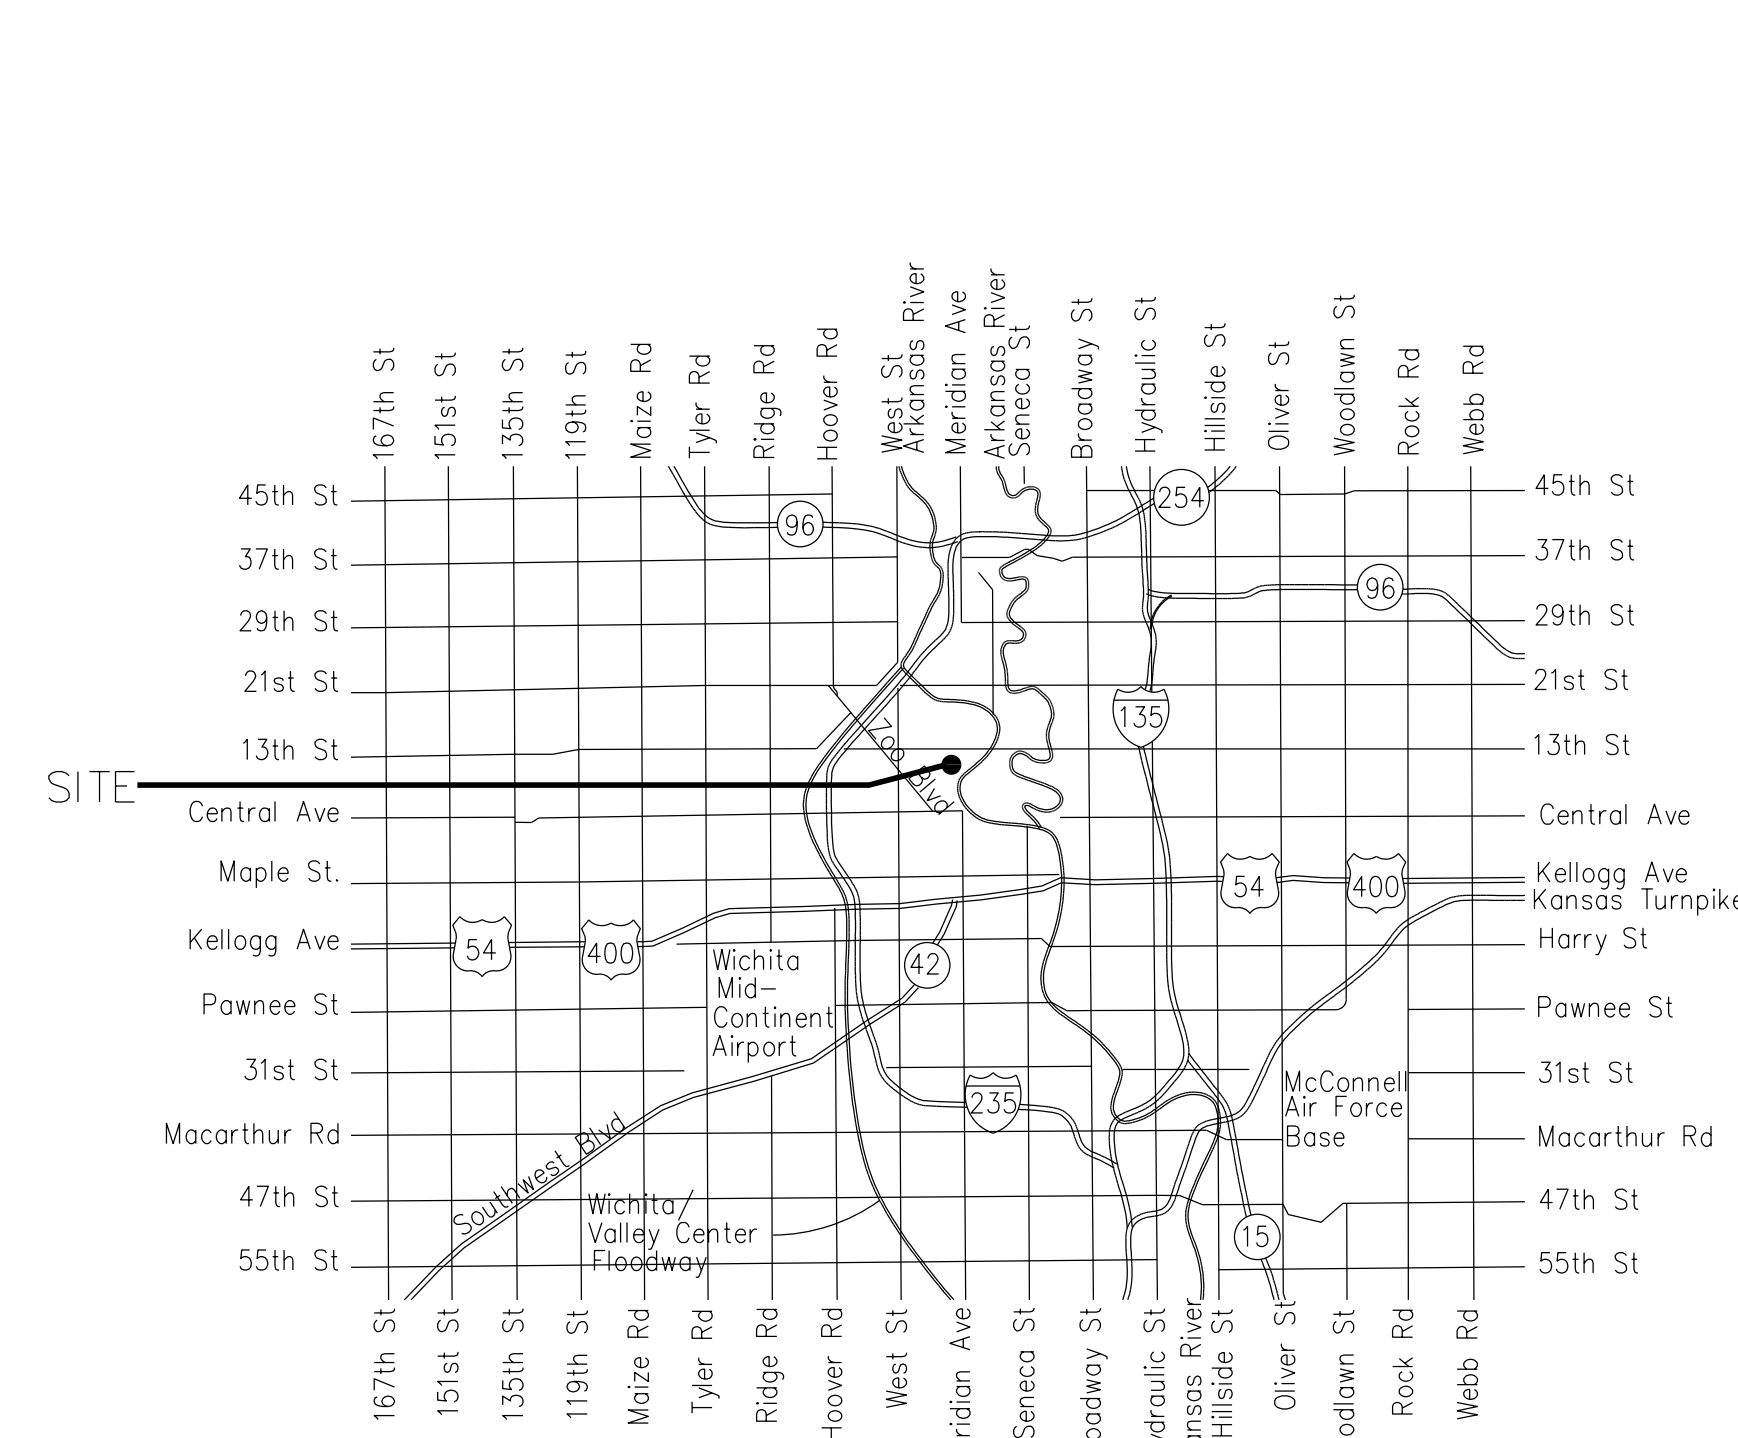

VICINITY MAP

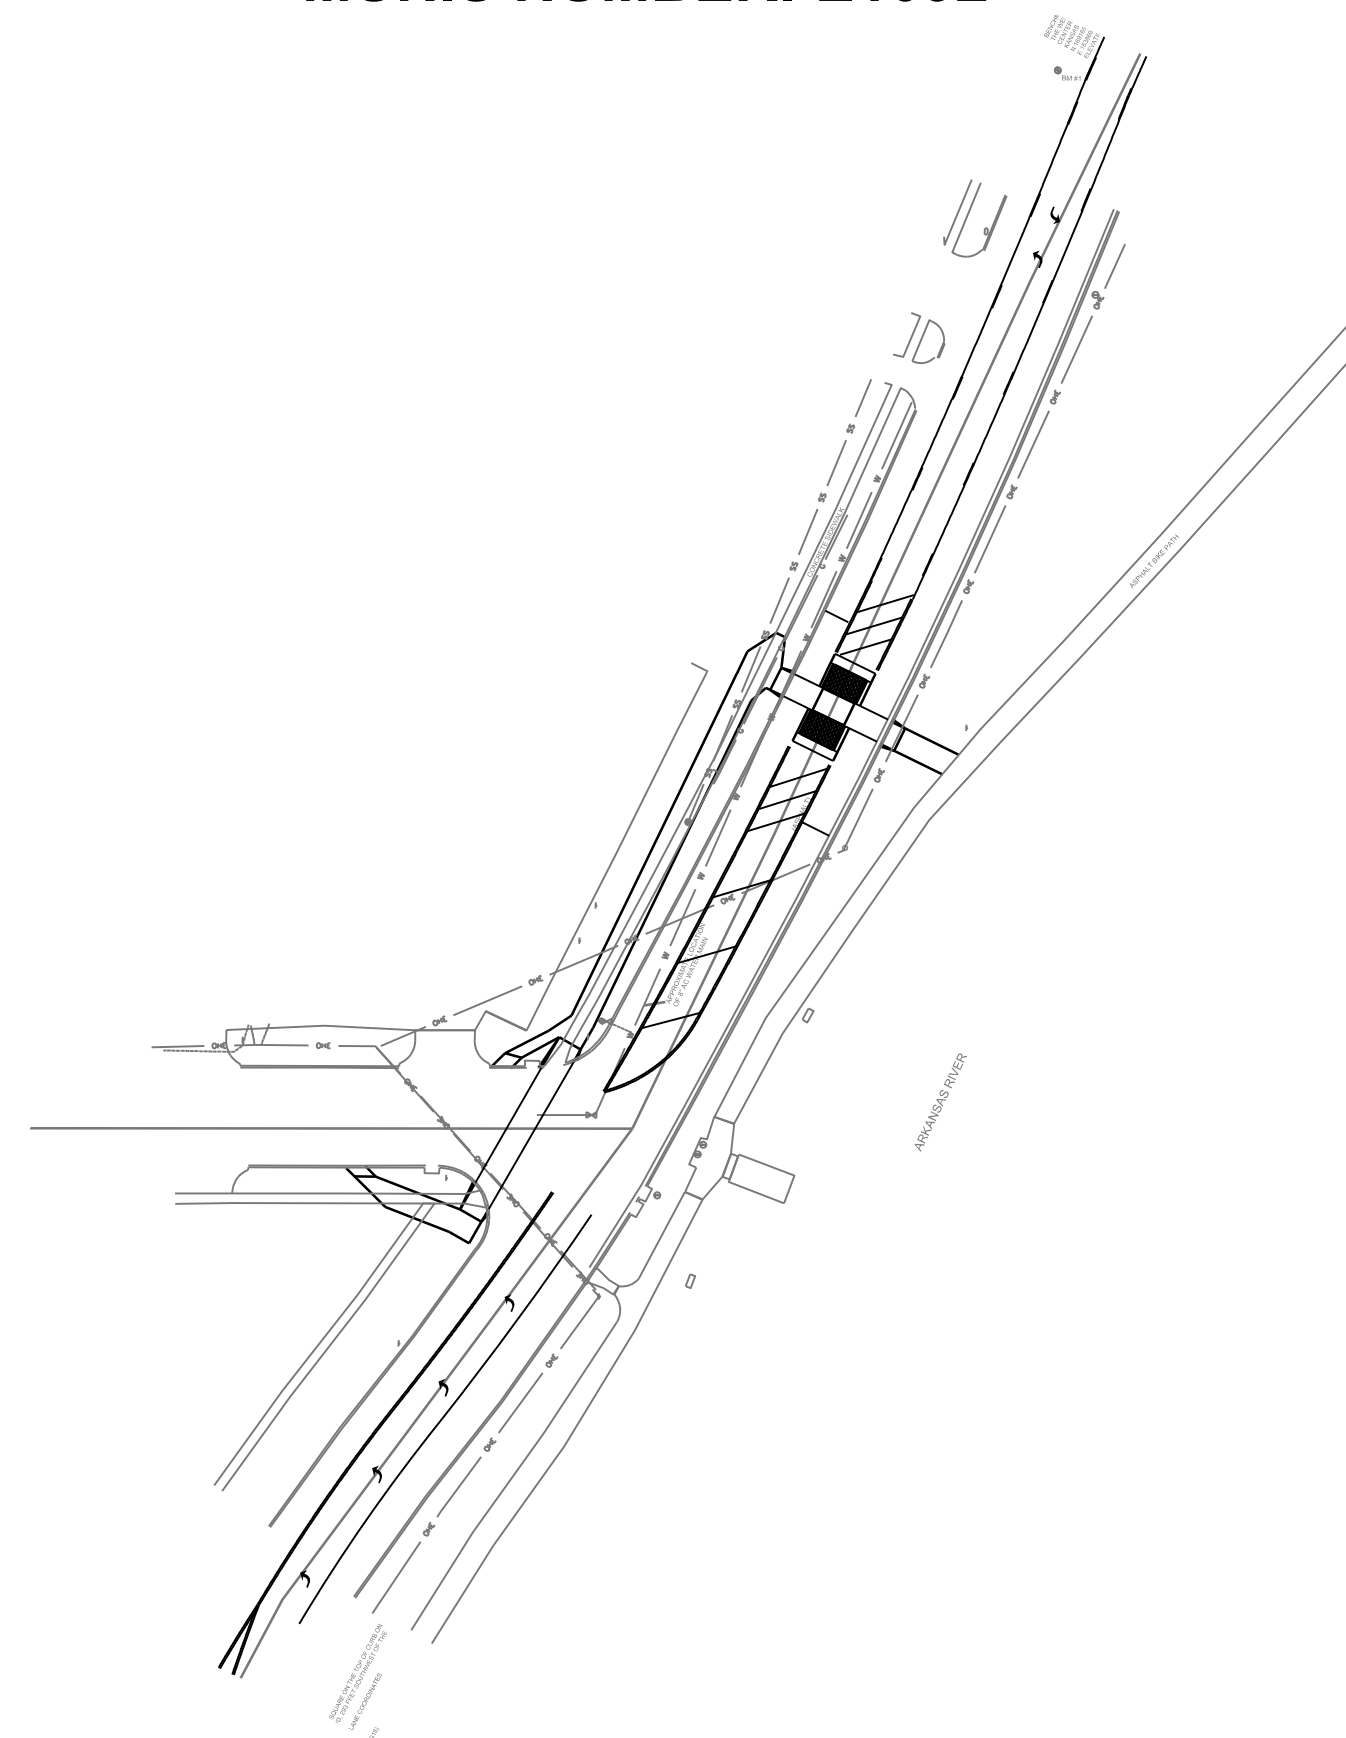

**GARVER PROJECT NO. 20T41007
DECEMBER, 2021**

SHEET INDEX	
SHEET NO.	TITLE
1	COVER SHEET
2	GENERAL NOTES AND SUMMARY OF BID ITEMS
3	TRAFFIC CONTROL PLAN
4-7	SURVEY CONTROL
8-11	PERMANENT PAVEMENT MARKING PLAN
12	SIGNAL PLAN
13	SIGNAL DETAILS
14	SPECIAL DETAILS
15	POWER POLE AND SPAN POLE ASSEMBLY DETAILS
16	STEEL SIGNAL POLE ASSEMBLY STANDARD DETAIL
17	SERVICE/JUNCTION BOX, CONTROLLER PAD CONSTRUCTION/INSTALLATION
18	SIGNAL PEDESTAL & BASE WITH ADA PUSH BUTTON
19	SIGN DETAILS
20	CURB & GUTTER & PAVING BRICK CROSSWALK DETAILS
21	WHEELCHAIR RAMP DETAILS WITH DETECTABLE WARNING
22	BACK OF CURB PROTECTION, CURB INLET PROTECTION AND CONSTRUCTION ENTRANCE
23	SILT FENCE DITCH CHECK AND BARRIER DETAILS
24	STRAW BALE DITCH CHECK AND BARRIER DETAILS
25	STREET IMPROVEMENT PROJECTS
26	SPECIAL DETAILS

BENCHMARK

- | | |
|--|--|
| 1. CHISELED SQUARE ON THE TOP OF CURB ON THE EAST SIDE OF McLEAN BLVD, 293 FEET SOUTHWEST OF THE CENTERLINE OF 9TH ST. N.
KANSAS ZONE SOUTH STATE PLANE COORDINATES
N=1690965.70, E=1638403.01
ELEVATION = 1303.95 NAVD88 G18 | 2. CHISELED SQUARE ON THE TOP OF CURB ON THE WEST SIDE OF McLEAN BLVD, 459 FEET NORTHEAST OF THE CENTERLINE OF 9TH ST. N.
KANSAS ZONE SOUTH STATE PLANE COORDINATES
N=1691656.99, E=1638695.76
ELEVATION = 1303.78 NAVD88 G18 |
|--|--|



REV.	DATE	DESCRIPTION	BY



CITY OF WICHITA
WICHITA, KANSAS
McLEAN BLVD.
CENTRAL AVE. TO 13TH ST N

COVER SHEET

JOB NO.: 20T41007
DATE: DEC 2021
DESIGNED BY: CEM
DRAWN BY: JNH

BAR IS ONE INCH ON ORIGINAL DRAWING
0" 1"
IF NOT ONE INCH ON THIS SHEET, ADJUST SCALES ACCORDINGLY.


DRAWING NUMBER

SHEET NUMBER **1**

CEM:ckimney 12/17/2021 4:34:04 PM
 WORKSPACE:Garver_2012
 L:\2020\20T41007 - McLean Traffic Study\WichitaDrawings\WMC_G001_CO.dgn



8535 East 21st Street North
Suite, 130
Wichita, KS 67206
(316) 264-8008

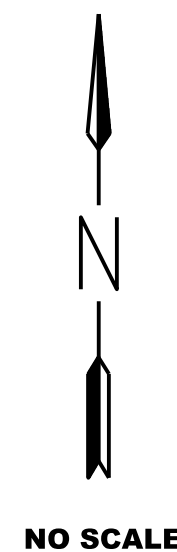

NO SCALE