

| REV. | DATE | DESCRIPTION |
|------|------|-------------|
| | | |
| | | |
| | | |



CITY OF WICHITA
WICHITA, KANSAS
McLEAN BLVD.
CENTRAL AVE. TO 13TH ST N



SIGNAL PLAN

JOB NO.: 20T41007
DATE: DEC 2021
DESIGNED BY:CEM
DRAWN BY:CEM


BAR IS ONE INCH ON ORIGINAL DRAWING
0" 1"
IF NOT ONE INCH ON THIS SHEET, ADJUST SCALES ACCORDINGLY.

DRAWING NUMBER

SHEET NUMBER **12**

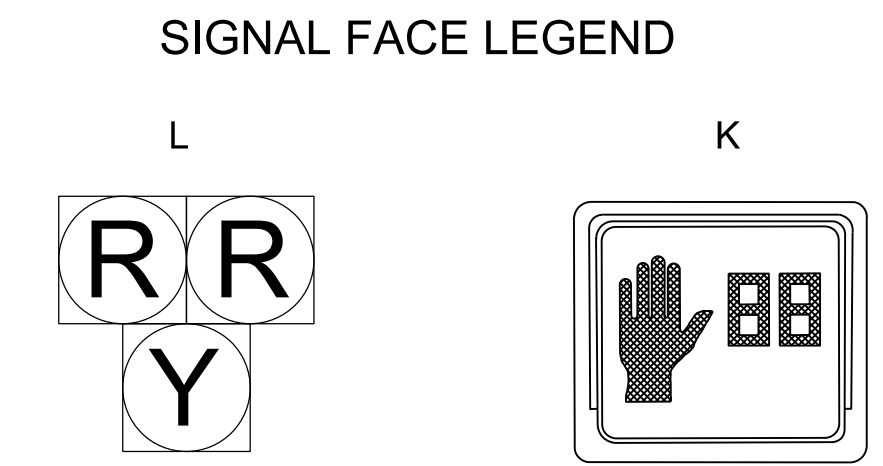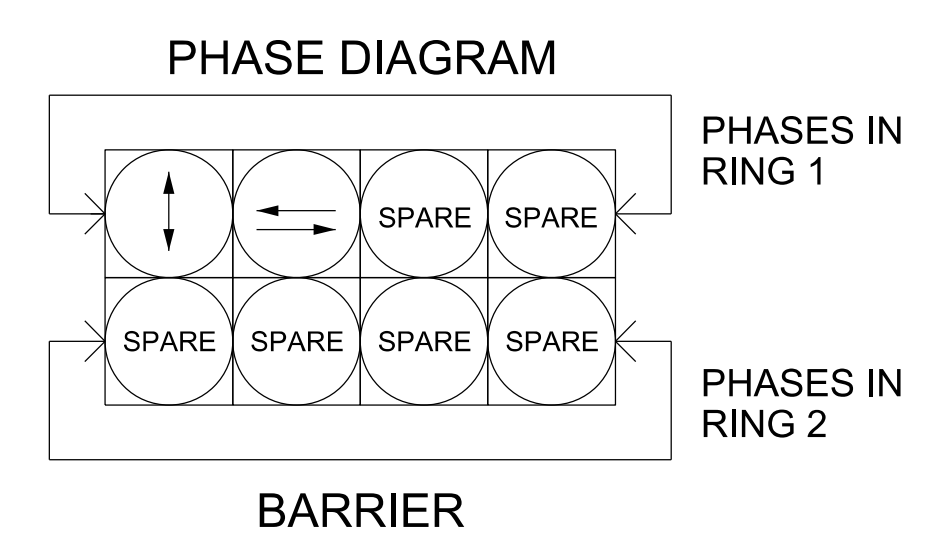


NOTE: CONTRACTOR TO PROVIDE POWER FROM HAWK SIGNAL TO POWER SOURCE

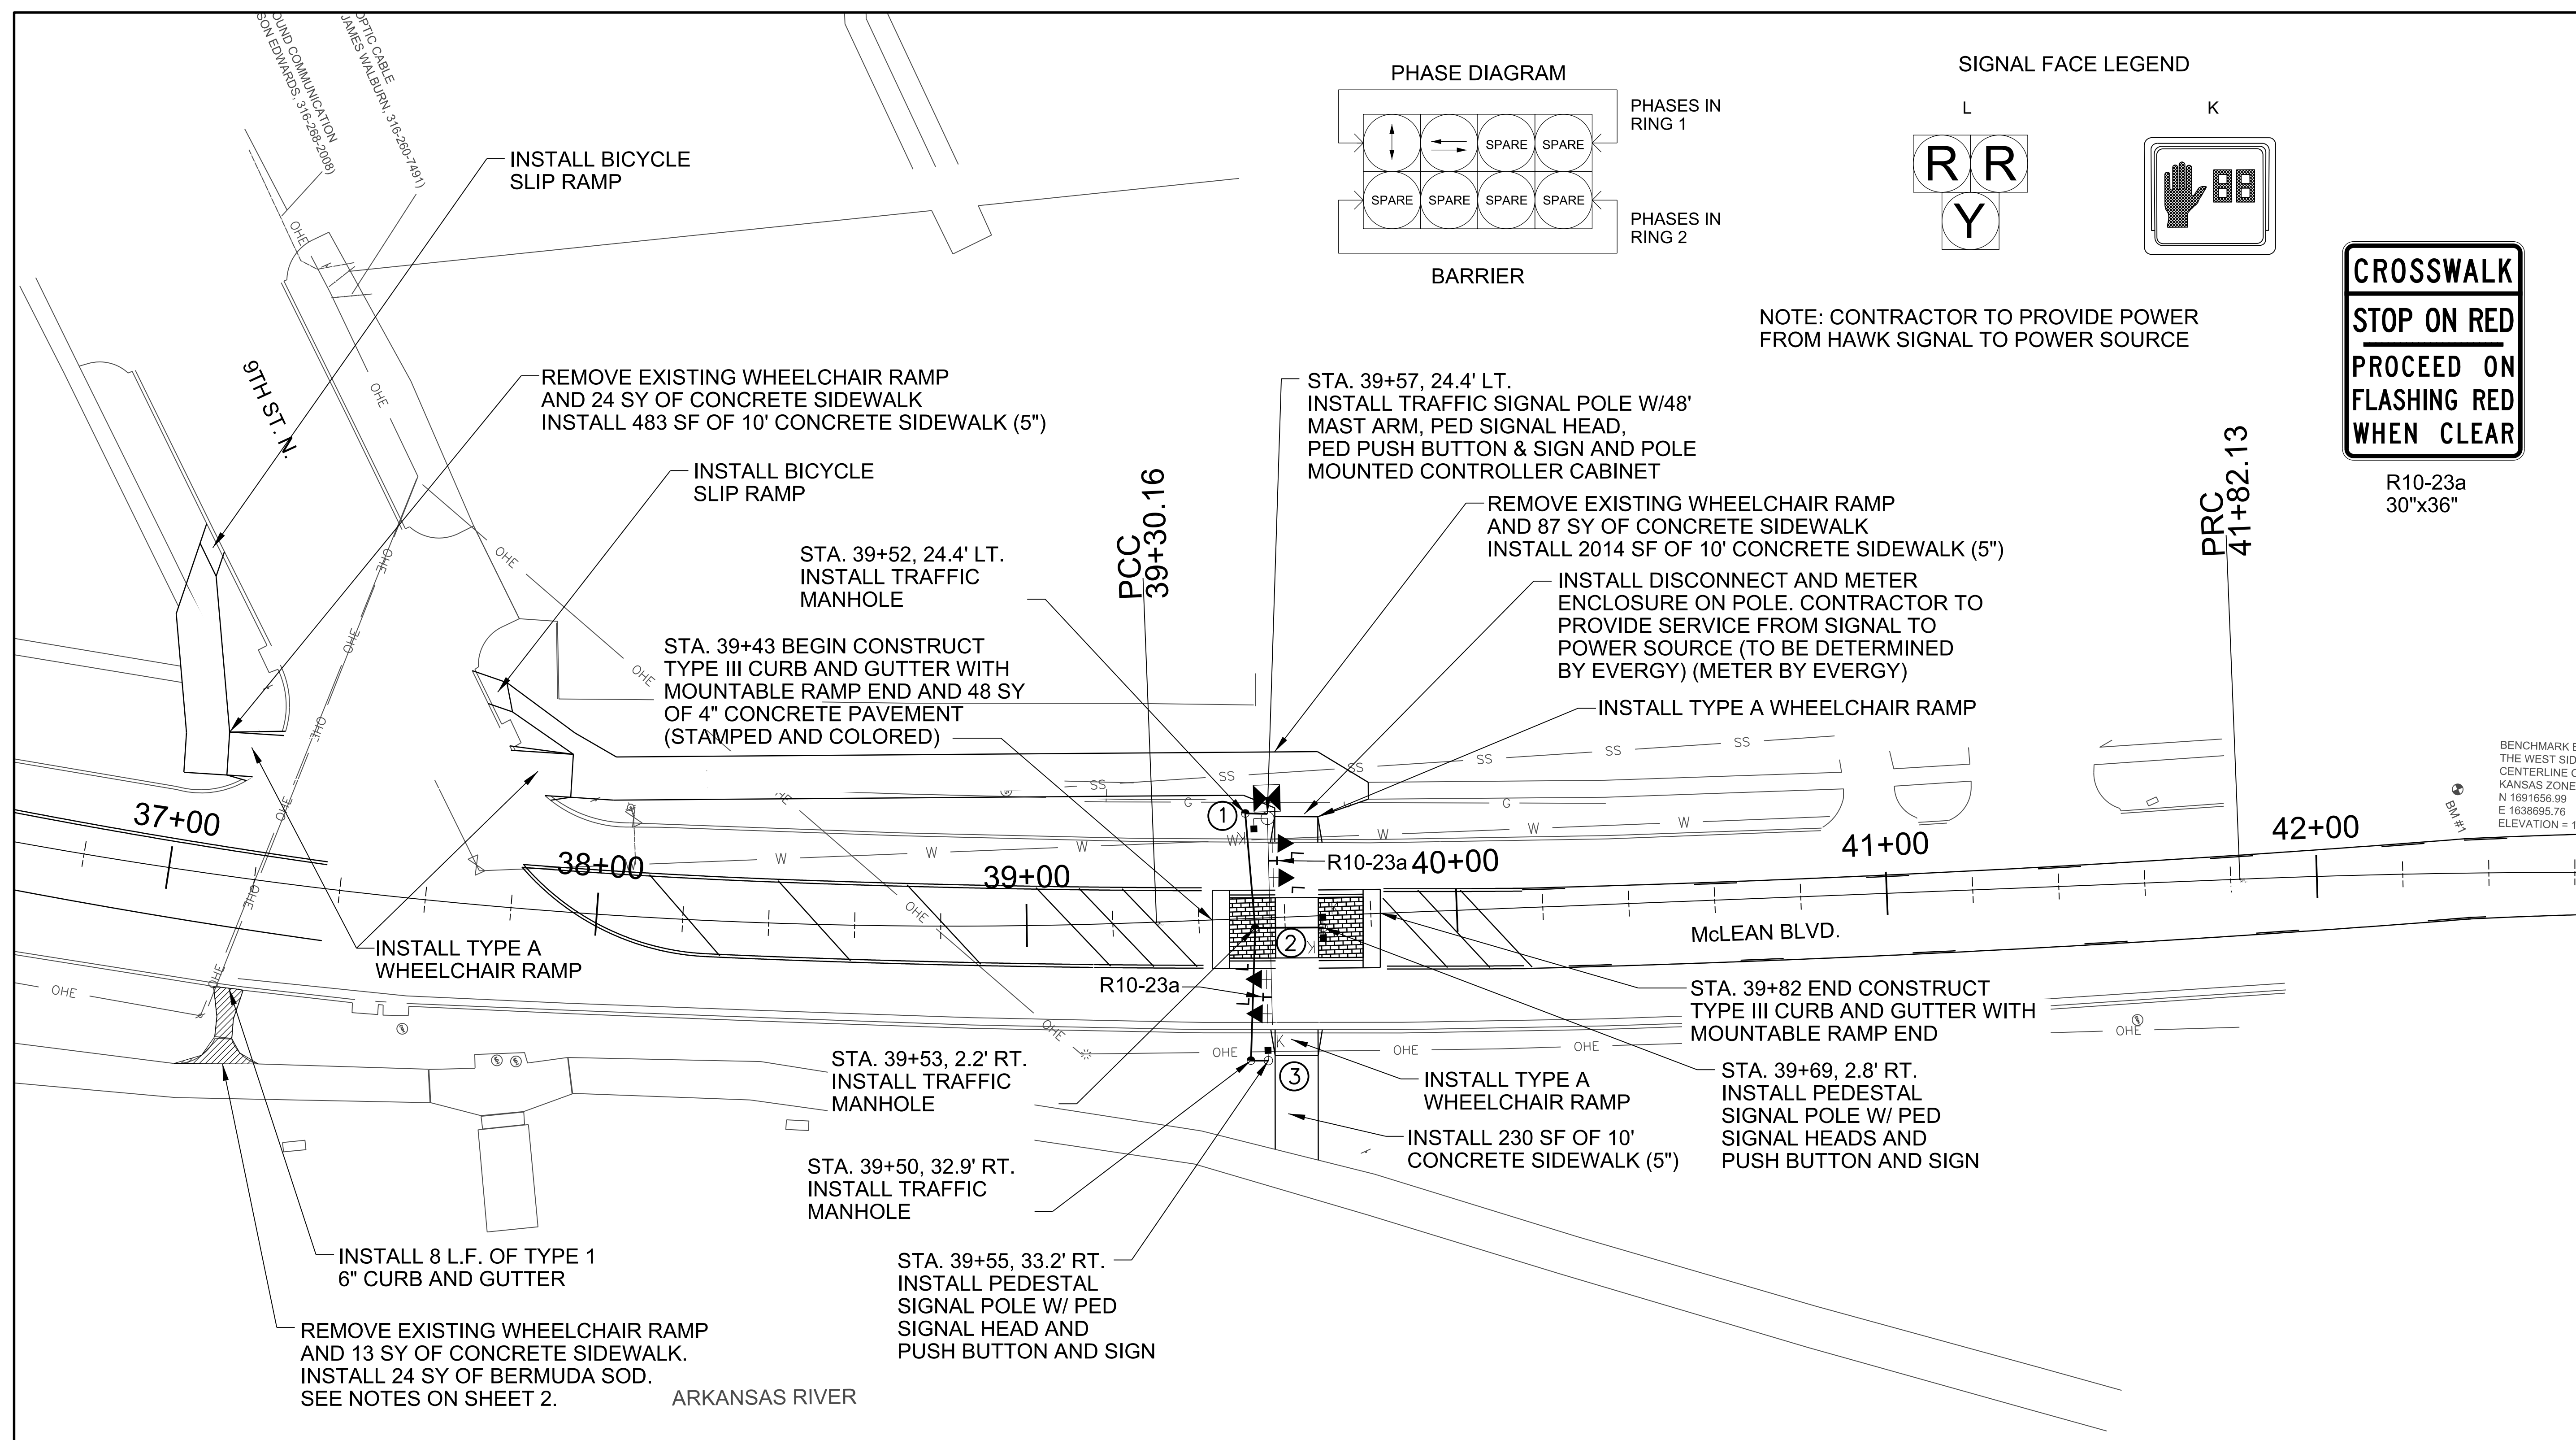

LEGEND

- MAST ARM MOUNTED TRAFFIC SIGNAL W/BACKPLATE
- LUMINAIRE
- TRAFFIC SIGNAL POLE
- TRAFFIC SIGNAL PEDESTAL
- TRAFFIC SIGNAL HEAD W/TYPE DESIGNATION
- PEDESTRIAN SIGNAL & PUSHBUTTON
- POLE MOUNTED CONTROLLER
- PAD MOUNTED CONTROLLER
- JUNCTION BOX
- SERVICE BOX
- 6 x 50 DETECTION ZONE
- 6 x 6 DETECTION ZONE
-
-
-
- SIGN ON 1 POST
- SIGN ON 2 POSTS
- VIDEO DETECTION CAMERA
- VIDEO DETECTION CAMERA ON LUMINAIRE MAST ARM

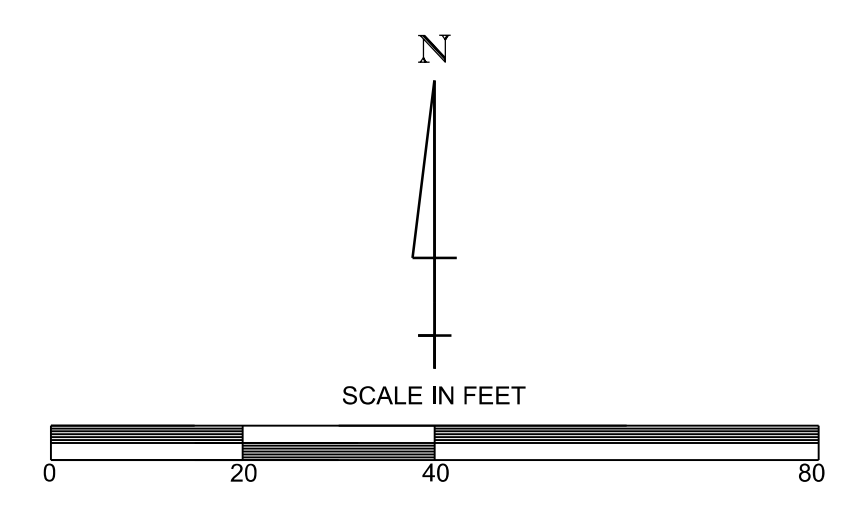

CEM/KIMMEY 12/17/2021 4:35:38 PM
 WORKSPACE:Garver_2012
 L:\2020\2014\1007 - McLean Traffic Study\WichitaDrawings\WMC_C201_SG.dgn