


**TYPICAL NOSE DETAILS FOR RAISED MEDIANS**

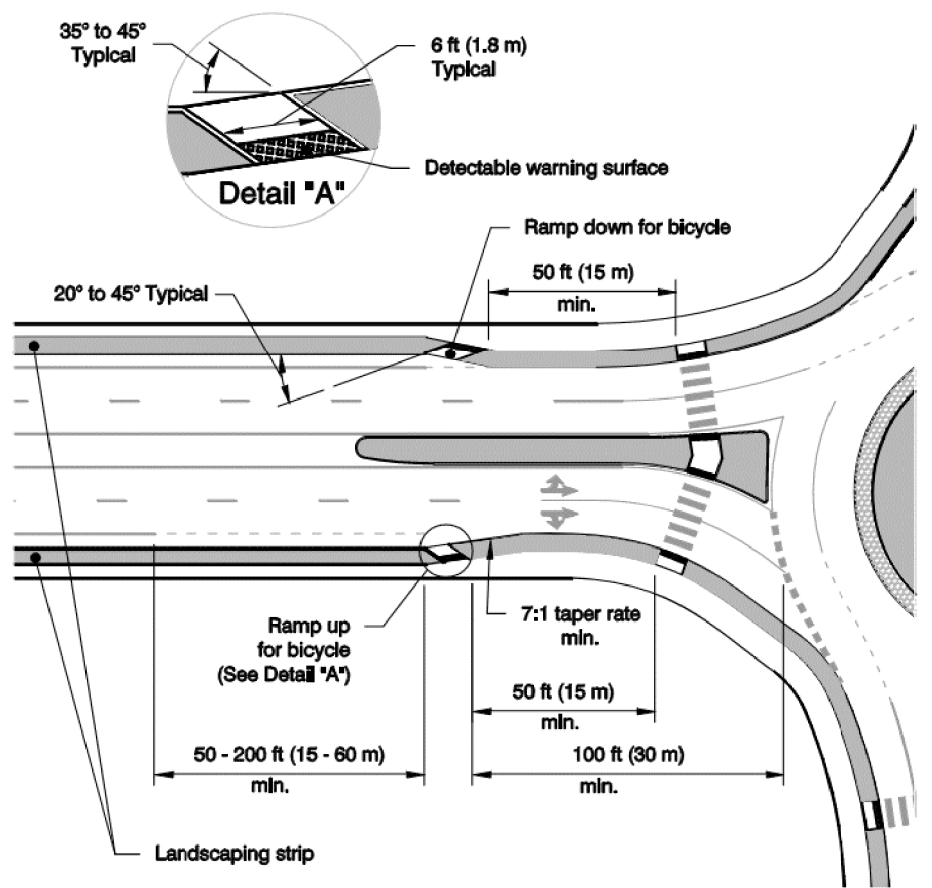

**TYPICAL SLIP RAMP DETAIL  
NCHRP REPORT 672 EXHIBIT 6-67**

REV.	DATE	DESCRIPTION	BY



CITY OF WICHITA  
WICHITA, KANSAS  
MCLEAN BLVD.  
CENTRAL AVE. TO 13TH ST N

**SPECIAL  
DETAILS**

JOB NO.: 20T41007  
DATE: DEC 2021  
DESIGNED BY: CEM  
DRAWN BY: CEM

BAR IS ONE INCH ON ORIGINAL DRAWING  
0" = 1"  
IF NOT ONE INCH ON THIS SHEET, ADJUST SCALES ACCORDINGLY.

DRAWING NUMBER

SHEET NUMBER **14**