


PLOTTED: Monday, March 21, 2022 @ 02:28PM


J:\PROJECTS\2019\1901010483_COW_SWANSON PARK BRIDGE REPLACEMENT_190483\CADD\SHOTS\6 CIVIL\TRAFFIC\190483-05-5751.DWG

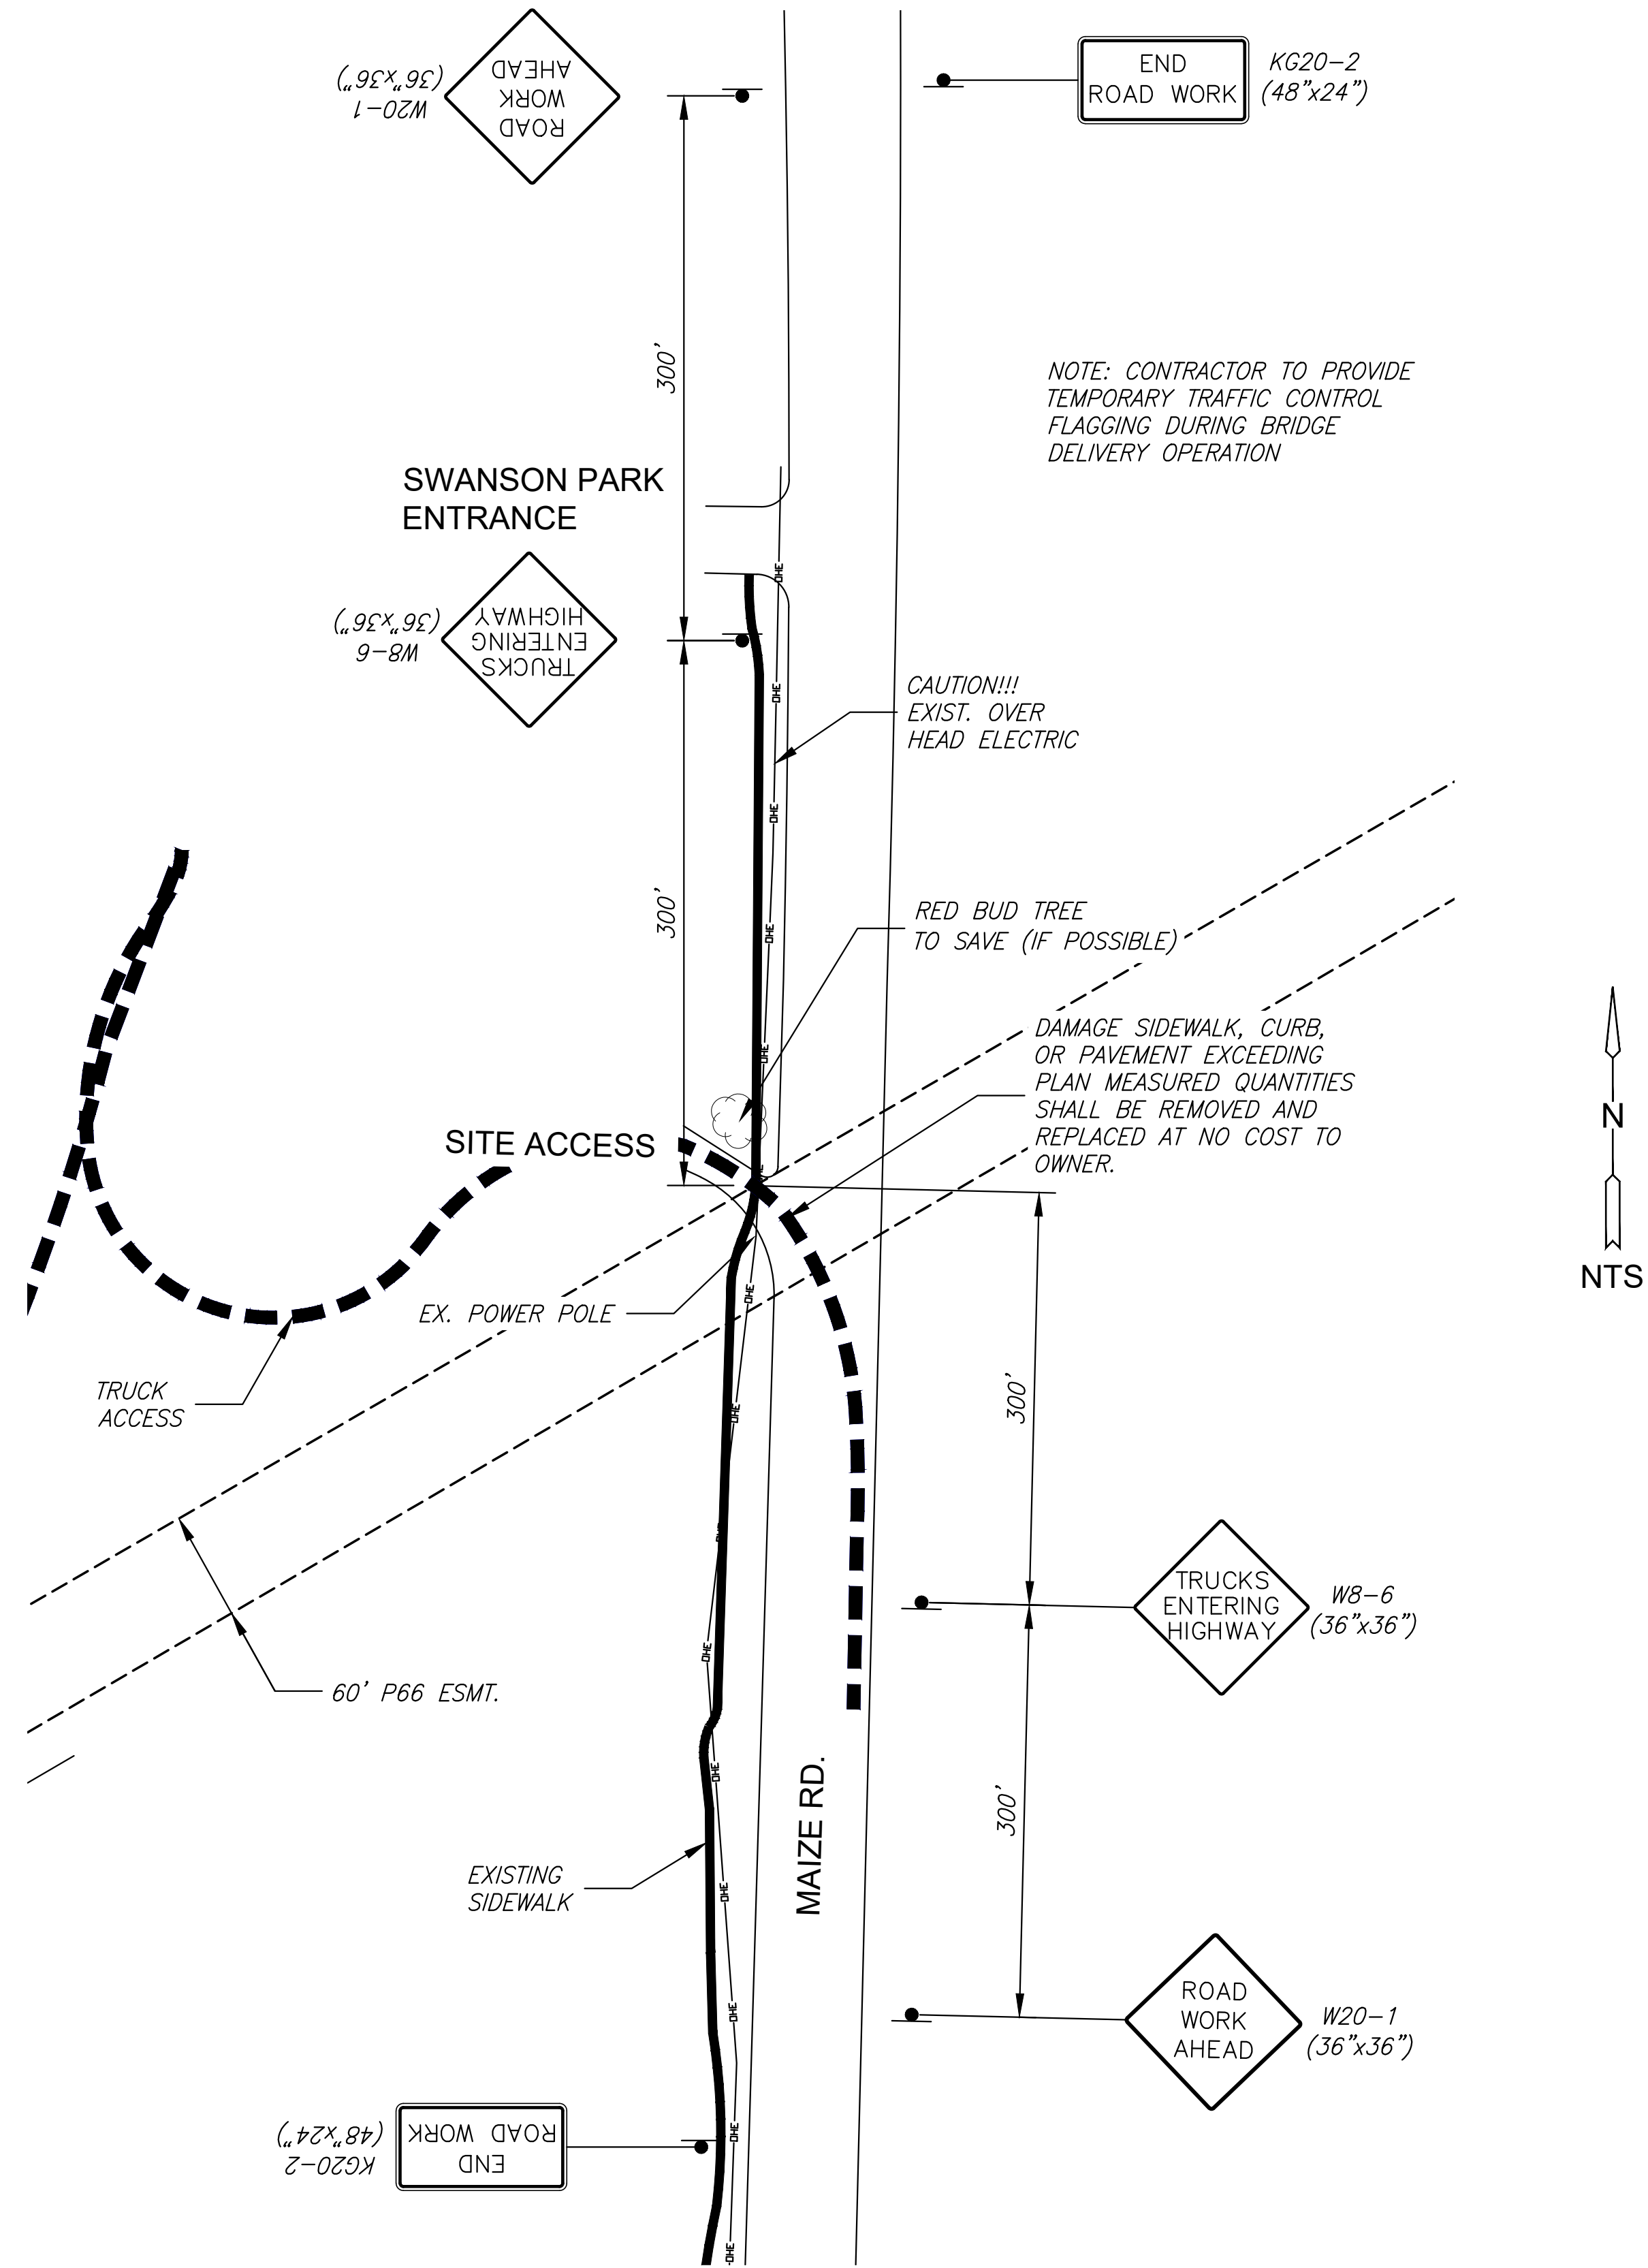

MAIZE RD. TRAFFIC CONTROL PLAN

NTS

- LEGEND**
- TYPE III BARRICADE
 - MOUNT ON TYPE II BARRICADE
 - SIGN
 - TRUCK ACCESS

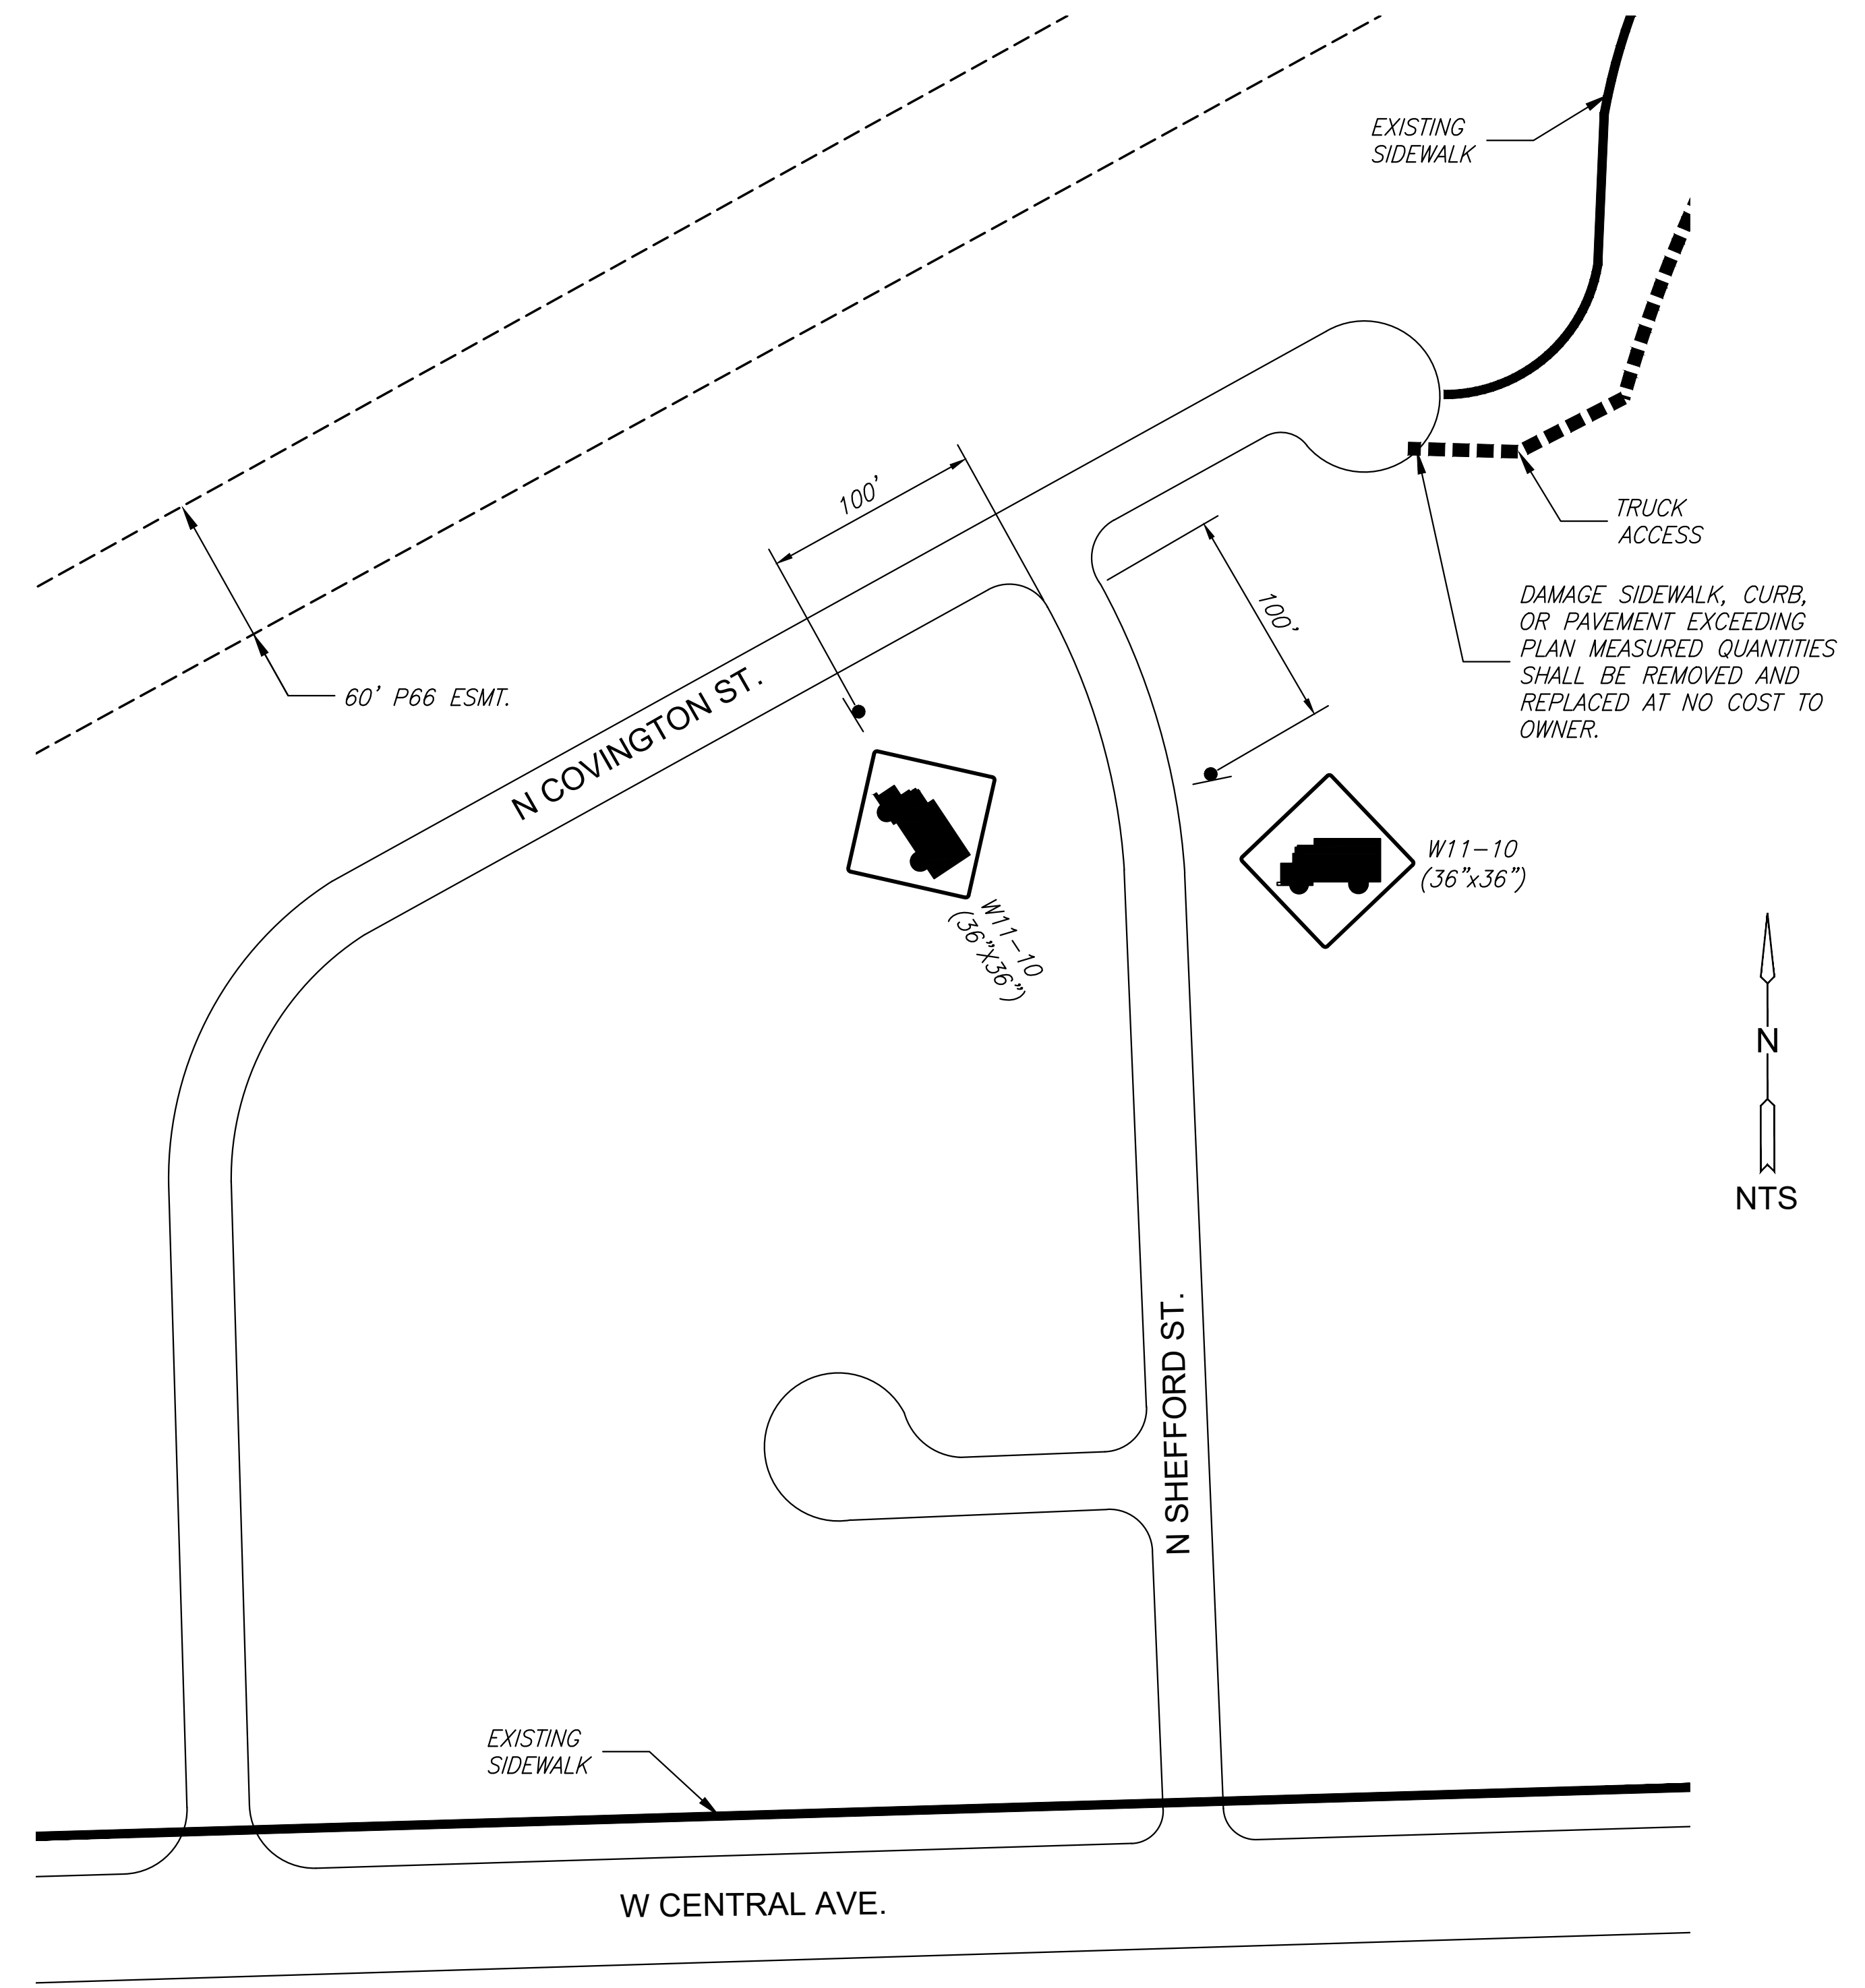

N COVINGTON ST. TRAFFIC CONTROL PLAN

NTS

- LEGEND**
- TYPE III BARRICADE
 - MOUNT ON TYPE II BARRICADE
 - SIGN
 - TRUCK ACCESS



IMPROVEMENT PLANS FOR
SWANSON PARK BRIDGE REPLACEMENT
 WICHITA, KS

©2022 MKEC Engineering All Rights Reserved
 www.mkec.com
 These drawings and their contents, including, but not limited to, all concepts, designs, & ideas are the exclusive property of MKEC Engineering (MKEC), and may not be used or reproduced in any way without the express consent of MKEC.

TRAFFIC CONTROL PLAN (VEHICULAR)

PROJECT NO.	1901010483	
DATE	03/21/2022	
SCALE	1" = 60'	
DESIGNED	DRAWN	CHECKED
JRA	DJL	DMU
0	ISSUED FOR CONSTRUCTION	3/21/22
NO.	REVISION	DATE