



PLOTTED: Monday, April 25, 2022 @ 08:44AM


J:\PROJECTS\2022\20101016_TWENTYFIRST_HAWTHORNE DEVELOPMENT\00_22016 CAD\SHOTS\05_CIVIL\WTR\22016-05-3201.DWG

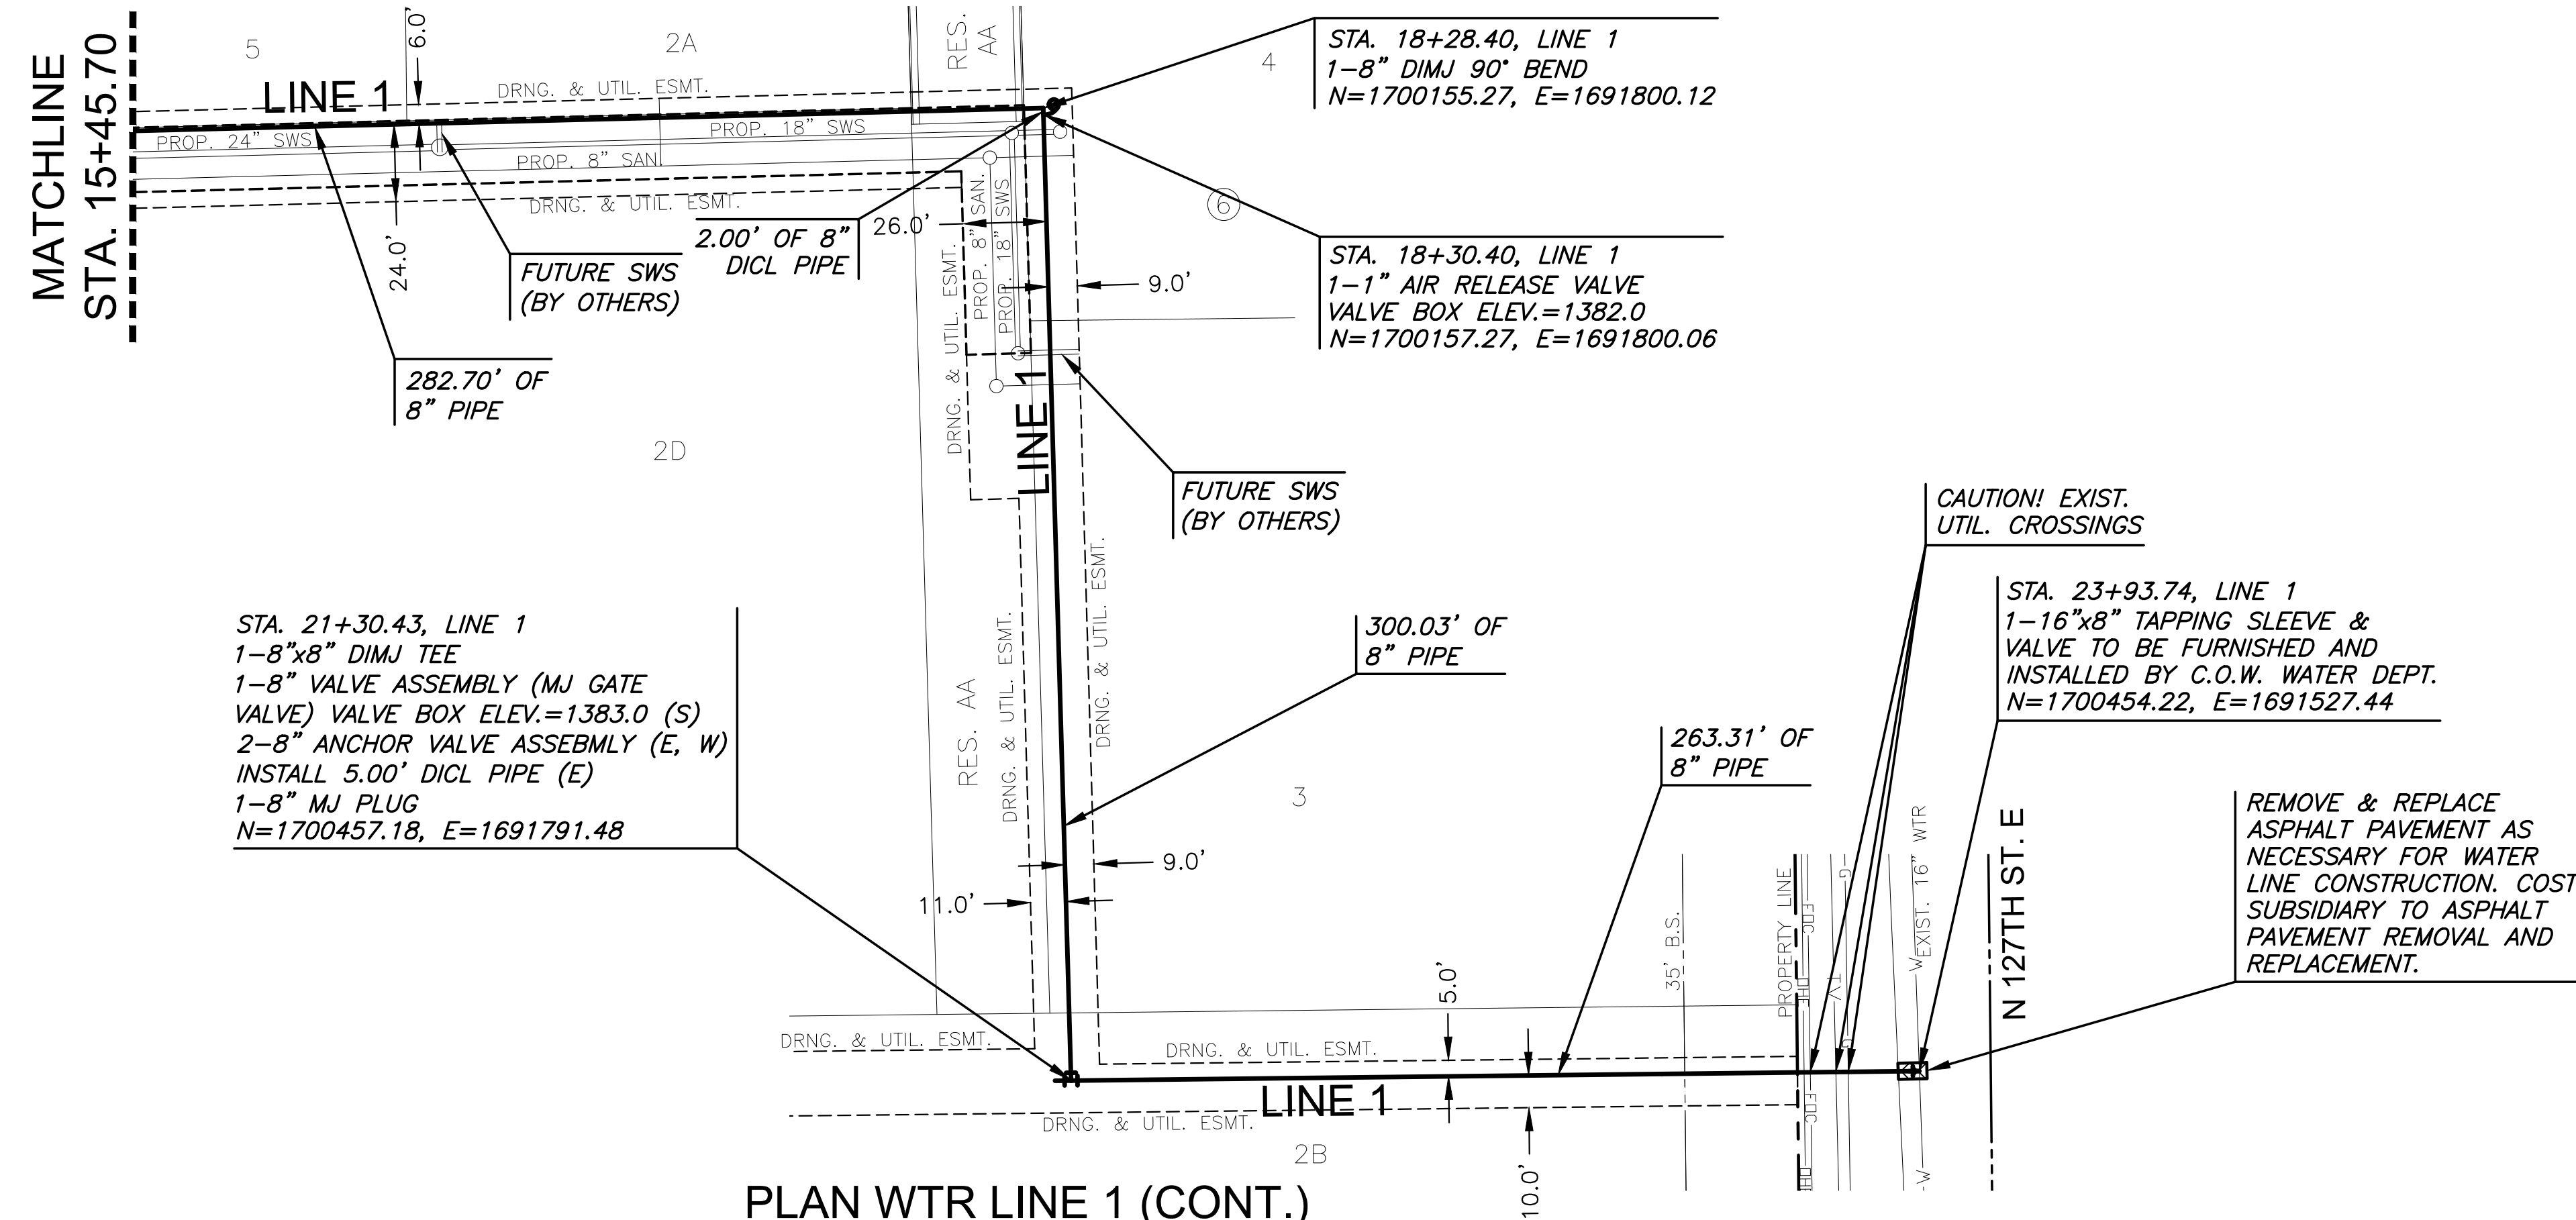

NOTE:
CONTRACTOR TO VERIFY LOCATION
AND ELEVATION OF EXISTING WATER
LINE PRIOR TO CONSTRUCTION.

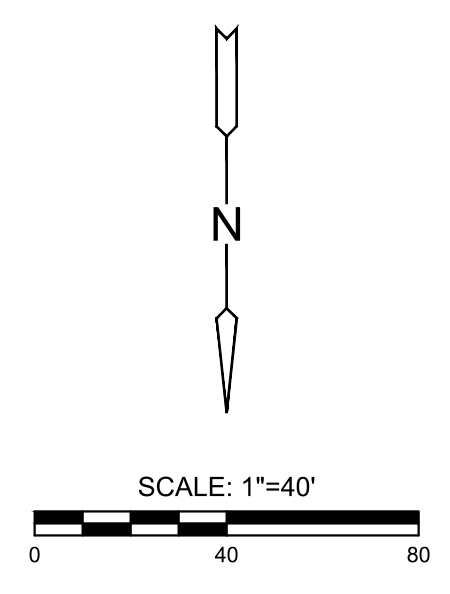

PLAN WTR LINE 1 (CONT.)
PROFILE WTR LINE 1 (CONT.)

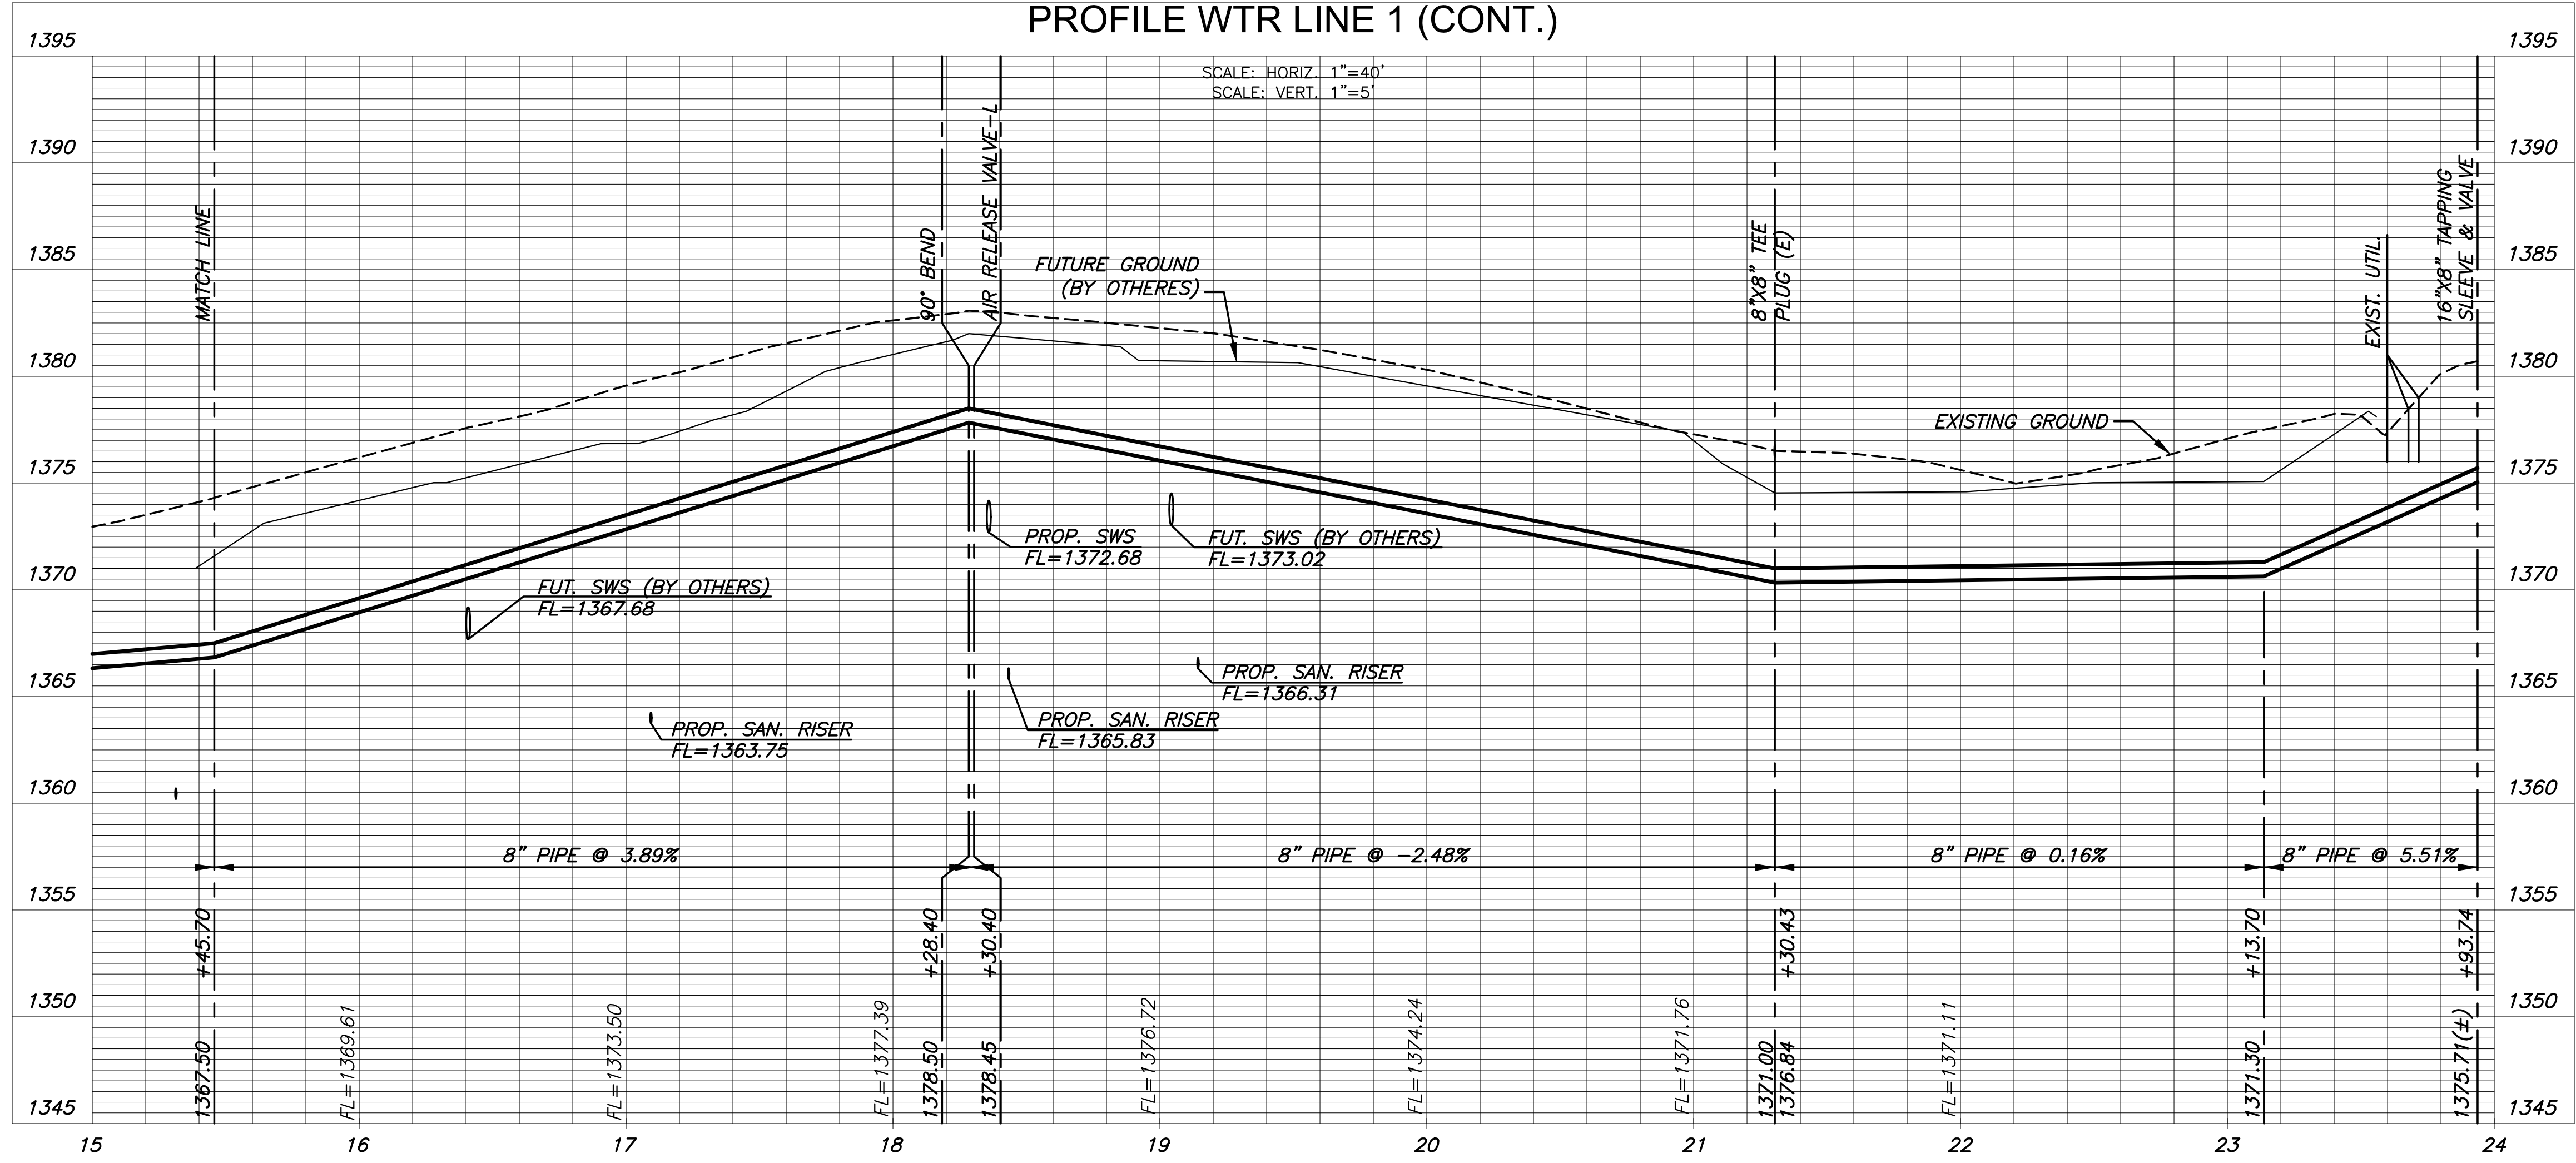

PUBLIC WATER DISTRIBUTION PLANS FOR
HAWTHORNE ADDITION
WICHITA, KANSAS

©2022
MKEC Engineering
All Rights Reserved
www.mkec.com
These drawings and their contents, including, but not limited to, all concepts, designs, & ideas are the exclusive property of MKEC Engineering (MKEC), and may not be used or reproduced in any way without the express consent of MKEC.

LINE 1 (CONT.)

PROJECT NO.	448-2022-006892	
DATE	04/25/2022	
SCALE	1"=40'	
DESIGNED	DRAWN	CHECKED
LM	C-JL	SPE

NO.	REVISION	DATE

SHEET NO.
05 OF 11