





File: L:\2020\20141009 - Cedar Creek Phase 2\Drawings\C3D\Waterline 1.dwg, Last Saved: 4/11/2022 3:03 PM, Last saved by: CDJurey
 Last plotted by: Jurey, Caleb D., Plot Date: 4/18/2022 5:15 PM, Plotter Used: None

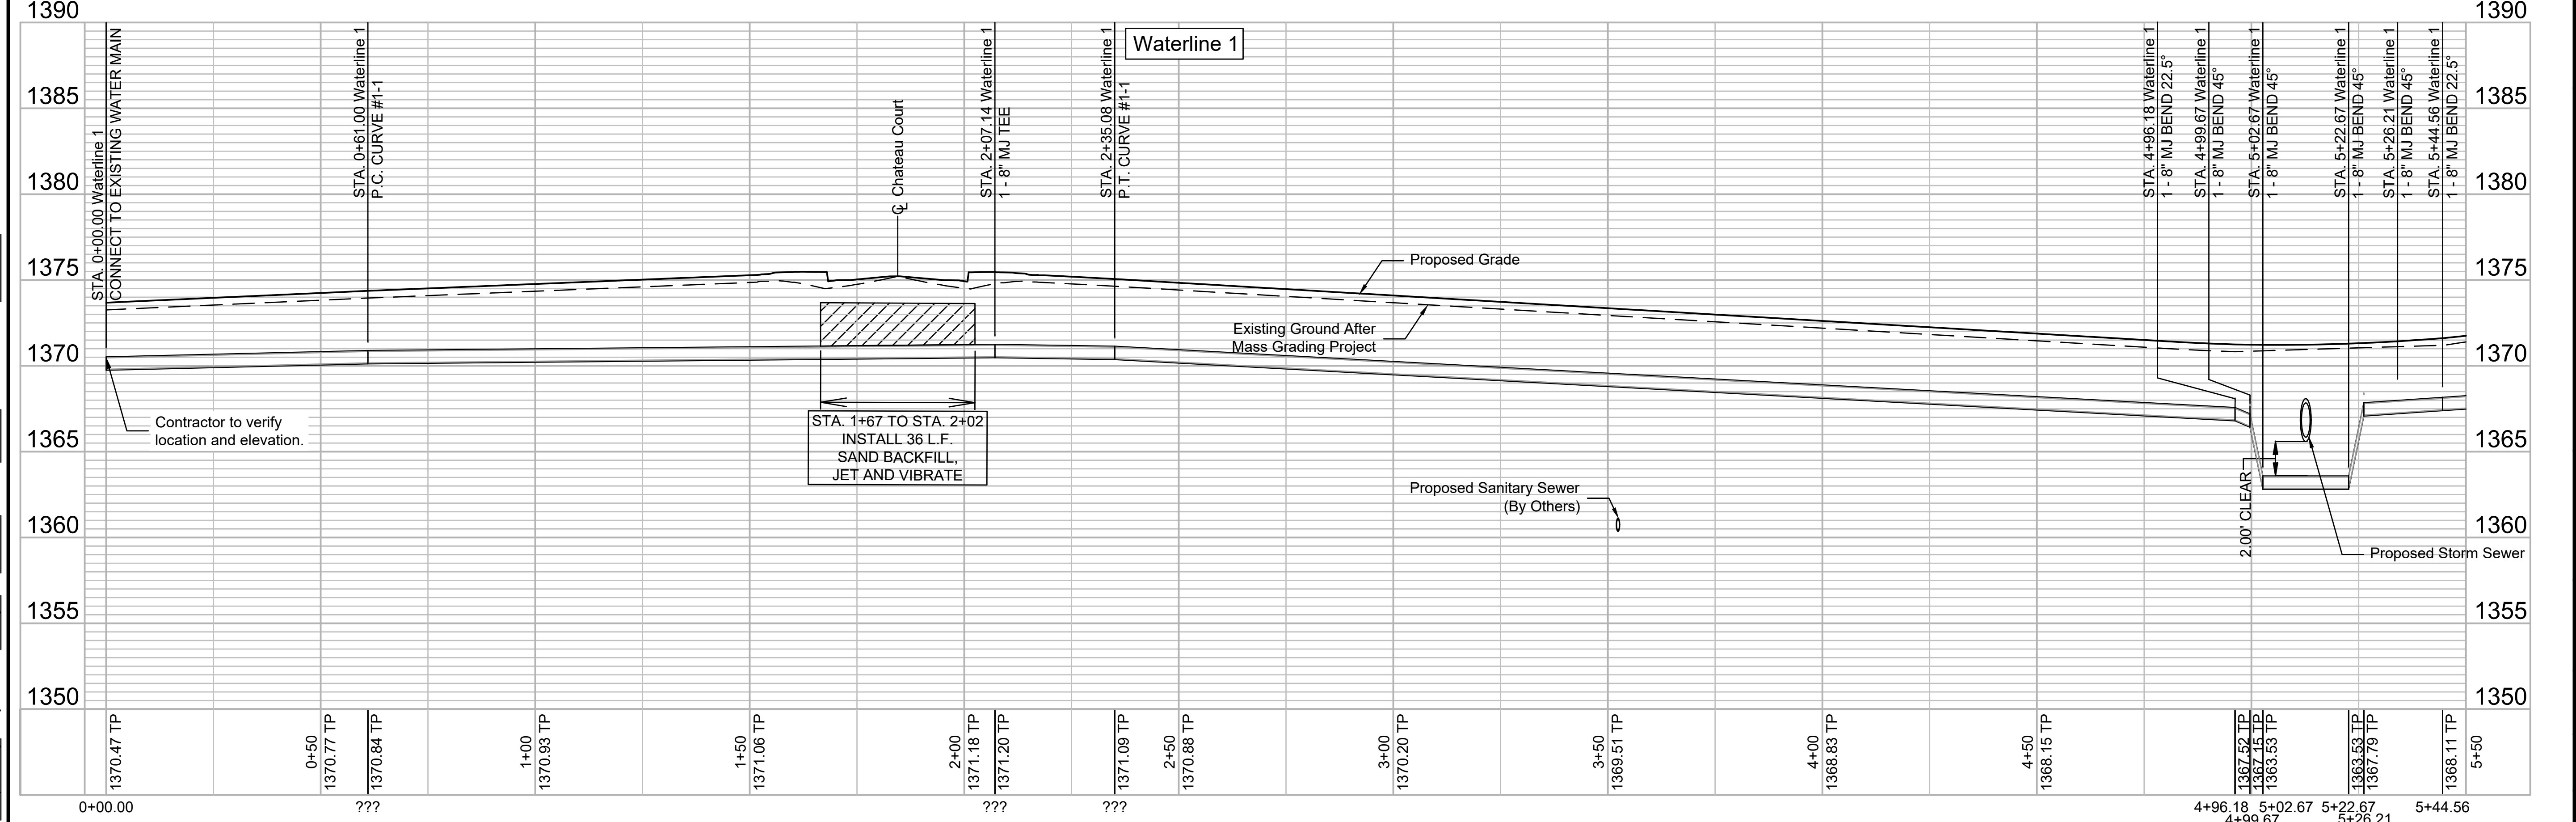

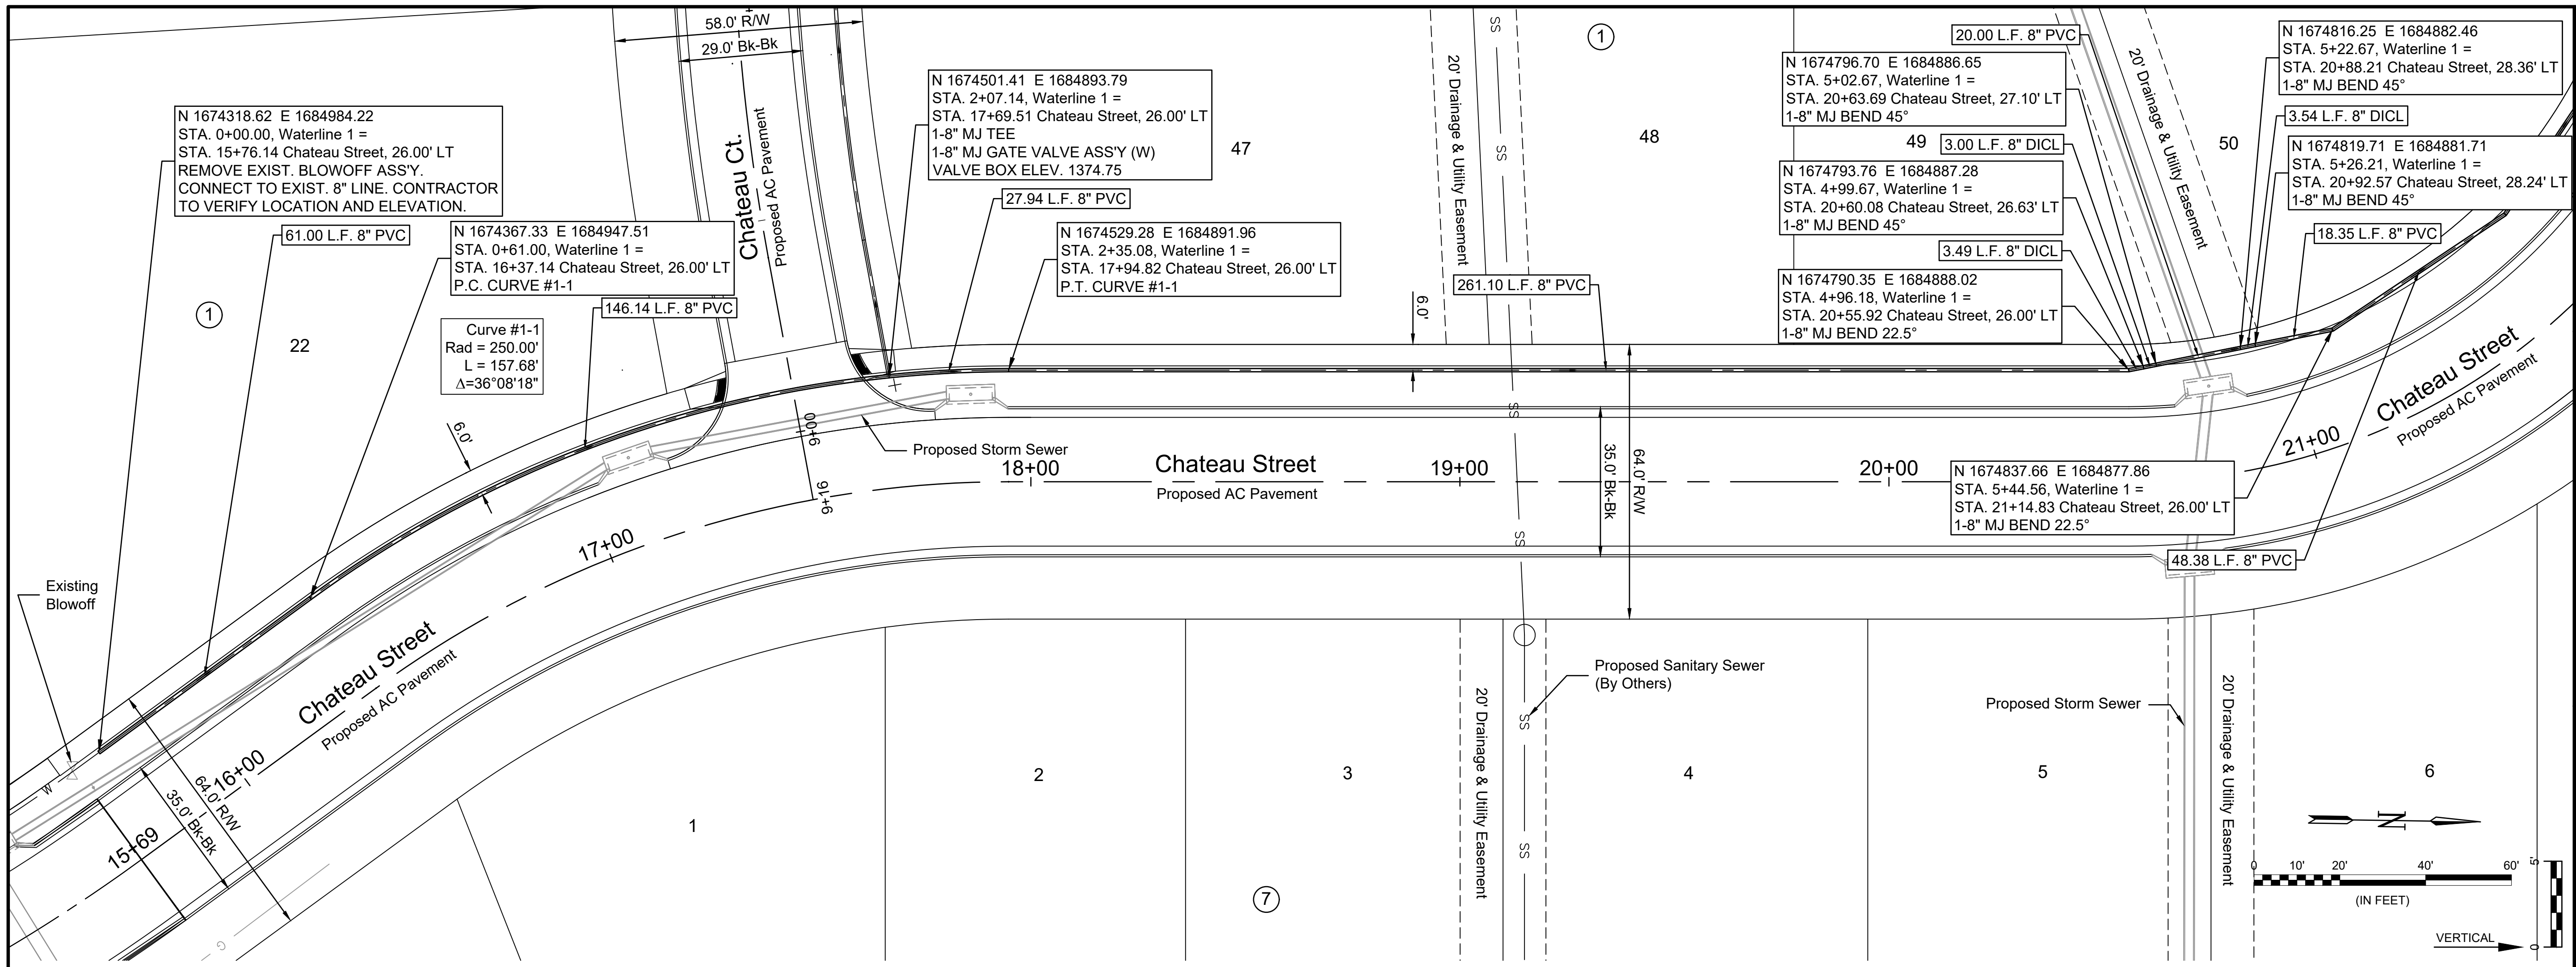


© 2022 GARVER, LLC
 THIS DOCUMENT, ALONG WITH THE IDEAS AND DESIGNS CONVEYED HEREIN, SHALL BE CONSIDERED INSTRUMENTS OF PROFESSIONAL SERVICE AND ARE PROPERTY OF GARVER, LLC. ANY USE, REPRODUCTION, OR DISTRIBUTION OF THIS DOCUMENT, ALONG WITH THE IDEAS AND DESIGN CONTAINED HEREIN, IS PROHIBITED UNLESS AUTHORIZED IN WRITING BY GARVER, LLC OR EXPLICITLY ALLOWED IN THE GOVERNING PROFESSIONAL SERVICES AGREEMENT FOR THIS WORK.



CALEB D. JUREY
 LICENSE NO. 28002
 PROFESSIONAL ENGINEER

REV.	DATE	DESCRIPTION	BY



CITY OF WICHITA
 WICHITA, KANSAS

CEDAR CREEK ADD,
 PHASE 2 - WATERLINE

Waterline 1 (1 of 3)

JOB NO.: 20T41009
 DATE: APR 2022
 DESIGNED BY: CMB
 DRAWN BY: MCP

BAR IS ONE INCH ON ORIGINAL DRAWING
 IF NOT ONE INCH ON THIS SHEET, ADJUST SCALES ACCORDINGLY.

DRAWING NUMBER

SHEET NUMBER **3** OF **17**