

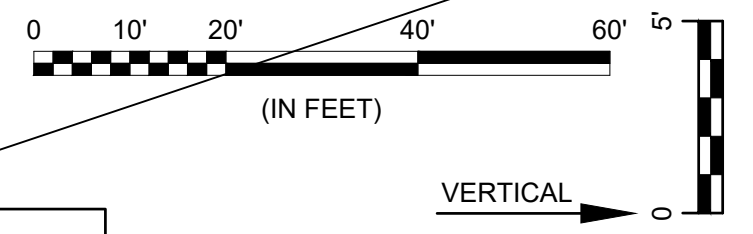


File: L:\2020\20141009 - Cedar Creek Phase 2\Drawings\C3D\Water Line\Waterline 2 (2).dwg Last Save: 4/4/2022 10:42 AM Last saved by: CDJurey
 Last plotted by: Jurey, Caleb D. Plot Date: 4/18/2022 5:17 PM Plotter Used: None

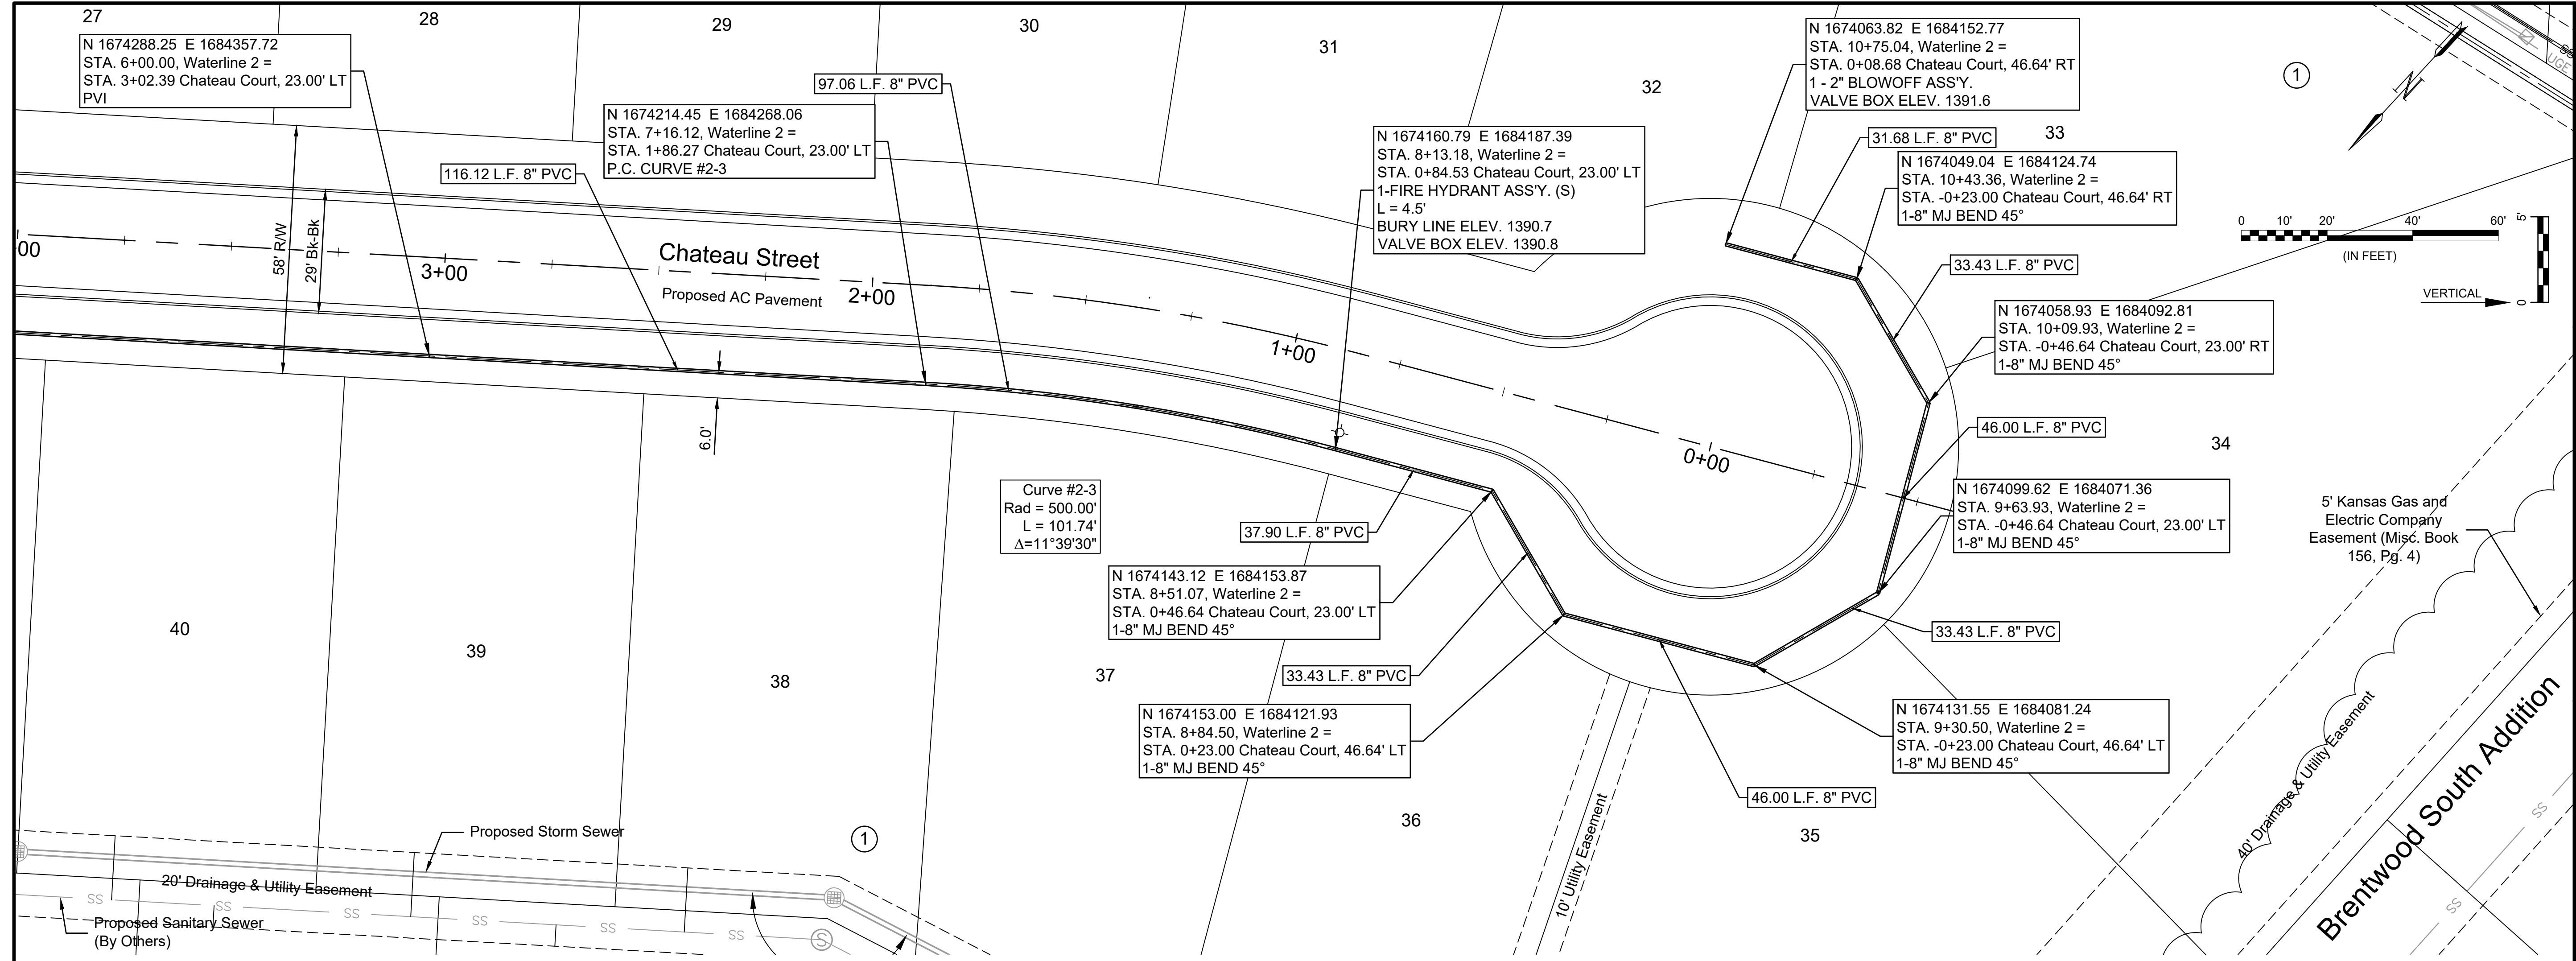

GARVER
 © 2022 GARVER, LLC
 THIS DOCUMENT, ALONG WITH THE IDEAS AND DESIGNS CONVEYED HEREIN, SHALL BE CONSIDERED INSTRUMENTS OF PROFESSIONAL SERVICE AND ARE PROPERTY OF GARVER, LLC. ANY USE, REPRODUCTION, OR DISTRIBUTION OF THIS DOCUMENT, ALONG WITH THE IDEAS AND DESIGN CONTAINED HEREIN, IS PROHIBITED UNLESS AUTHORIZED IN WRITING BY GARVER, LLC OR EXPLICITLY ALLOWED IN THE GOVERNING PROFESSIONAL SERVICES AGREEMENT FOR THIS WORK.

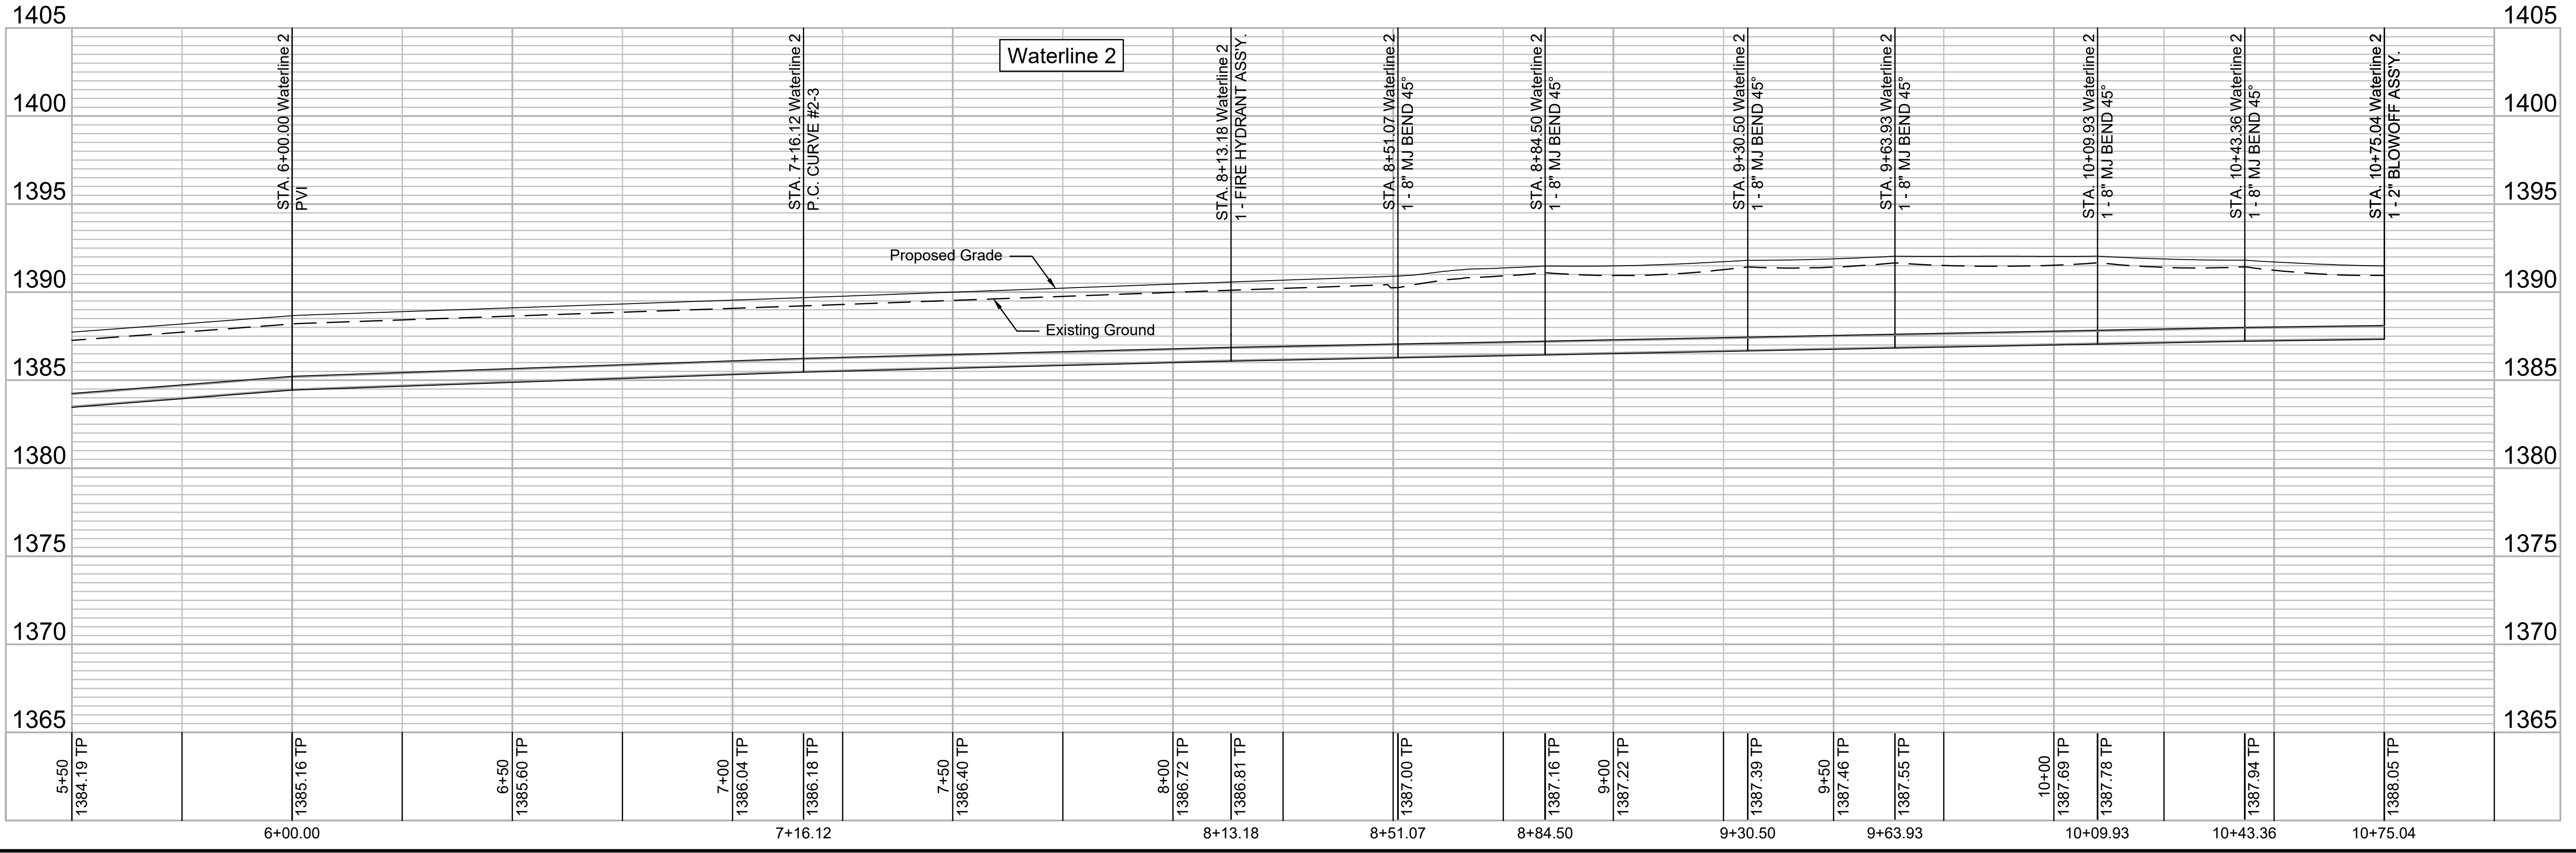

REV.	DATE	DESCRIPTION

CITY OF WICHITA
 WICHITA, KANSAS
 CEDAR CREEK ADD,
 PHASE 2 - WATER LINE

Waterline 2 (2 of 2)

JOB NO.: 20T41009
 DATE: APR 2022
 DESIGNED BY: CMB
 DRAWN BY: MCP

BAR IS ONE INCH ON ORIGINAL DRAWING
 IF NOT ONE INCH ON THIS SHEET, ADJUST SCALES ACCORDINGLY.

DRAWING NUMBER

SHEET NUMBER **7** OF **17**