





SCALE 1" = 20'
IRON = •

FILM 1501, PAGE 1589

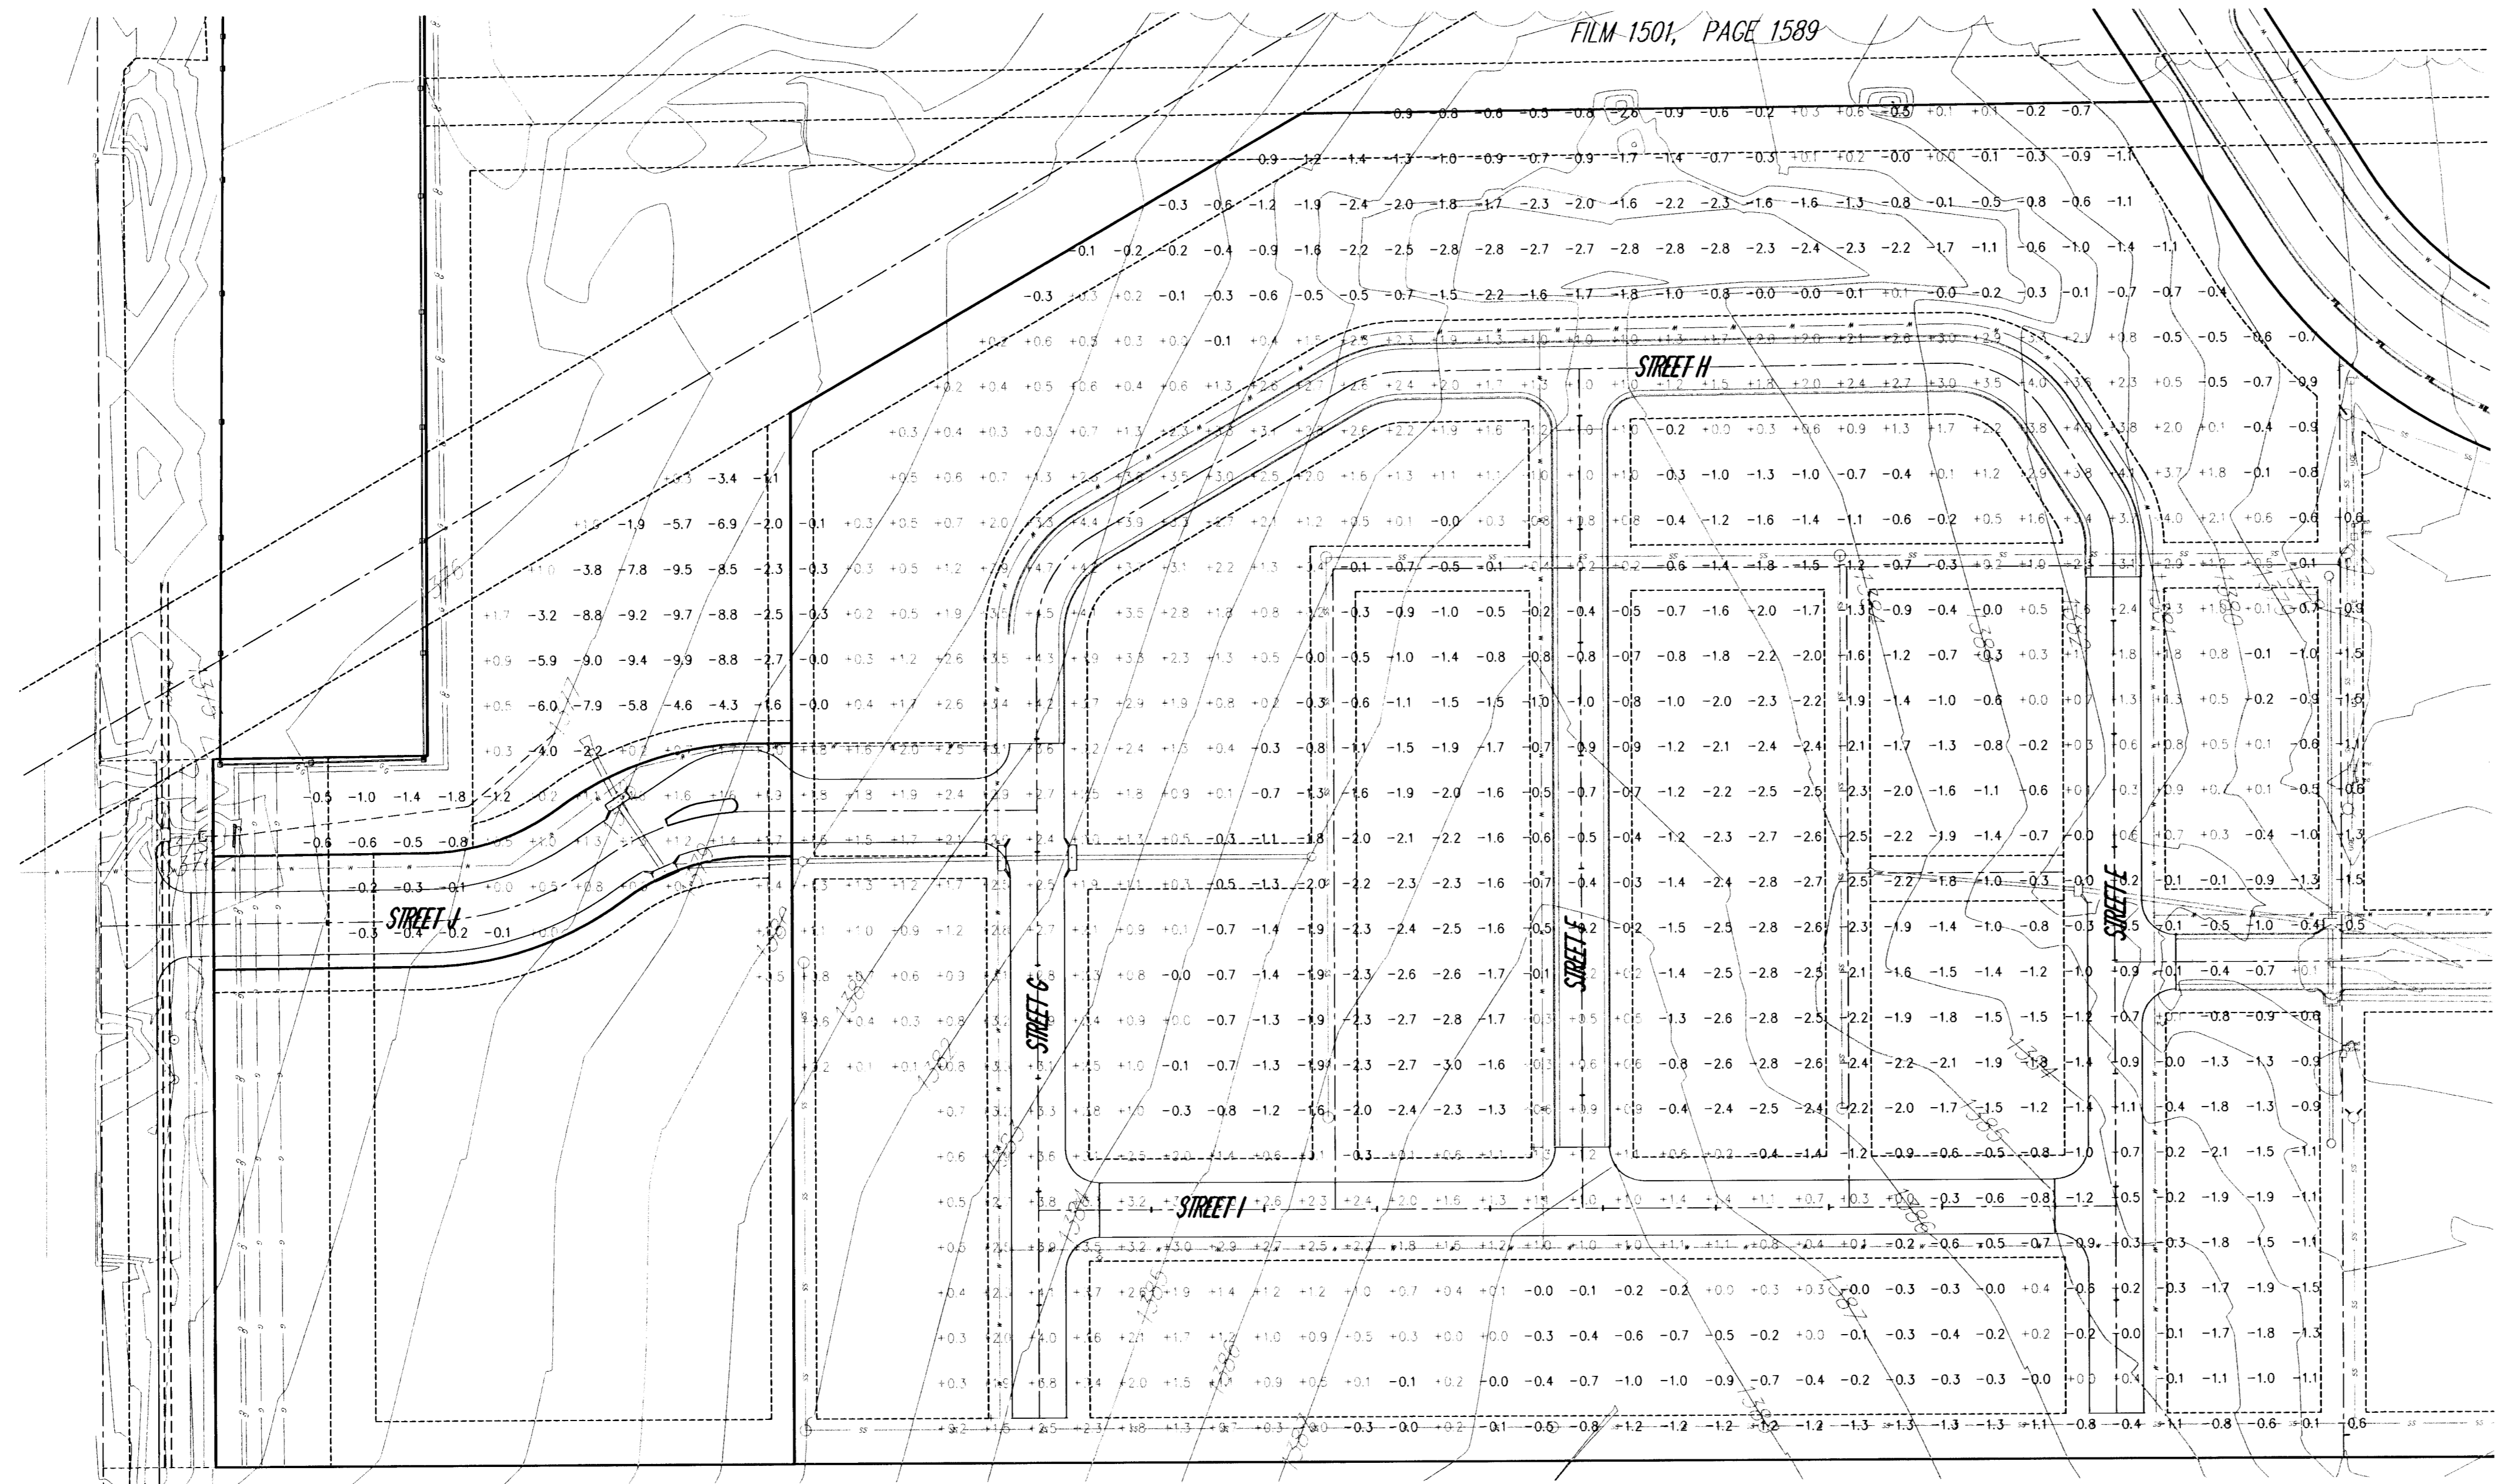

FOR INFORMATION ONLY

+X.X FILL
-X.X CUT

MAPLE SHADE ADDITION SITE GRADING WICHITA, KANSAS			
	Ruggles & Bohm, P.A. Engineering, Surveying, Land Planning		DESIGN KWL
	924 North Main Wichita, Kansas 67203 www.rbkansas.com		DRAWN EJG
(316) 264-8008 (316) 264-4621 fax E-mail: info@rbkansas.com		REVIEW	DATE May 6, 2005
DRAWING FILE SWD [TICKS]	PROJECT NUMBER	DATE	SHEET 3 OF 10