
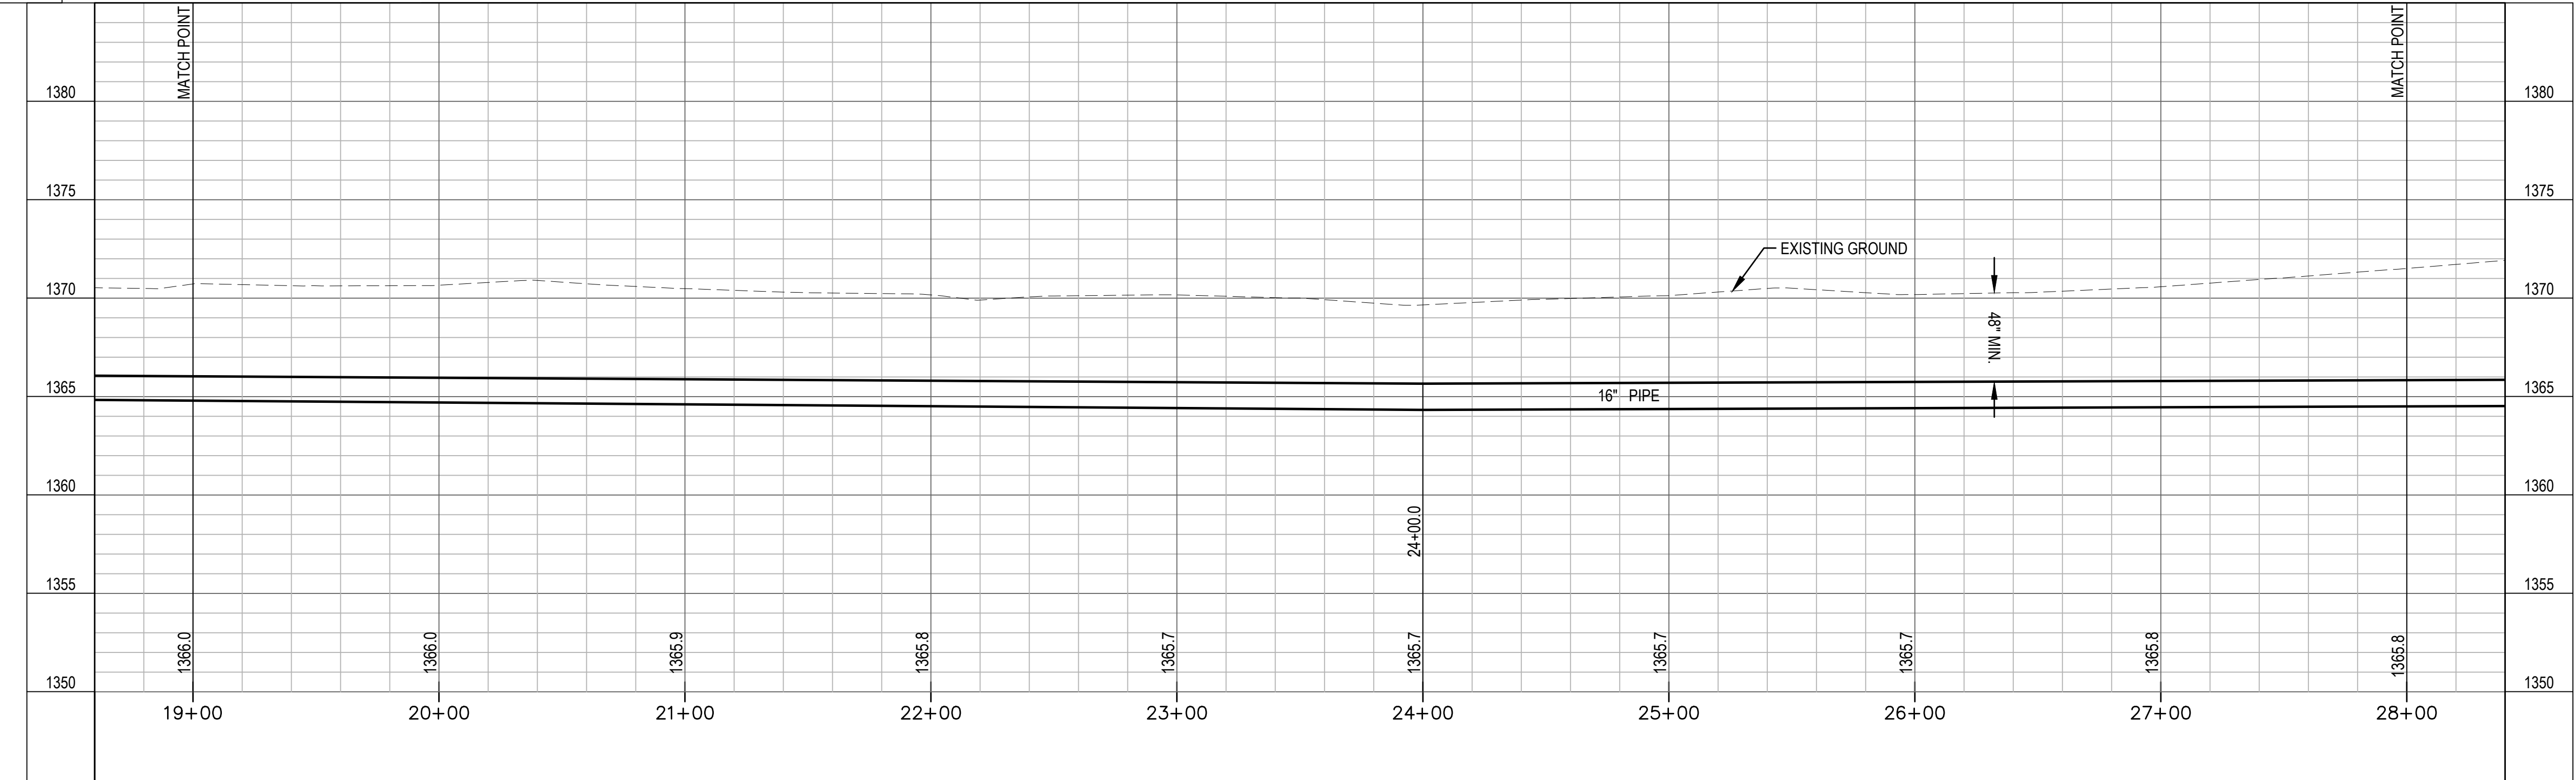


✕ DENOTES PIPE TO BE ABANDONED


M39 & M40 SPUR LINE

UNLESS NOTED OTHERWISE, ELEVATIONS SHOWN ARE TOP OF WATER SUPPLY PIPE

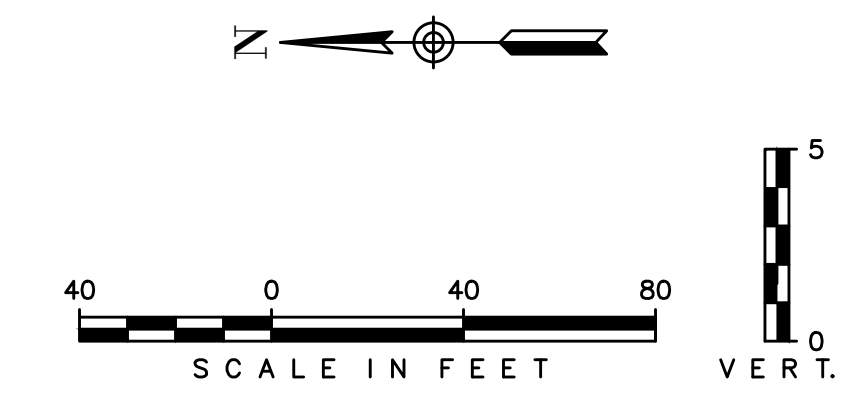

REVISIONS:



Environment & Infrastructure Solutions, Inc.  
 245 N. WACO AVENUE, SUITE 110  
 WICHITA, KANSAS 67202  
 PHONE: 316-448-2711  
 FAX: 316-448-2711

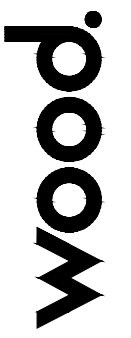

M39 & M40 SPURLINE(2)

EQUUS WELLFIELD SPURLINE REPLACEMENT  
 GARY JANZEN, P.E. - CITY ENGINEER  
 CITY OF WICHITA

DESIGNED BY: EJB  
 DRAWN BY: JAN  
 CHECKED BY: ---  
 DATE: MAY 24, 2022

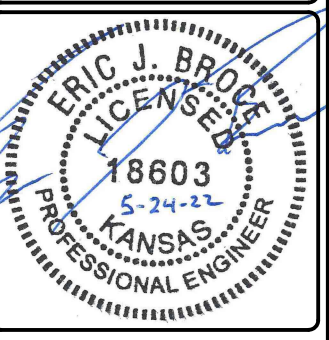

PROJECT NO.  
639020

SHEET NO.  
**14**  
OF 35

Last Saved by: alex.mckeen Plotted By: Mckean, Alex Plot Date/Time: 5/24/2022 1:32 PM  
 File: L:\8275000373 Wichita Spurline\05\_CAD\Sheets\Bid Package\_S.M39-2.dwg