
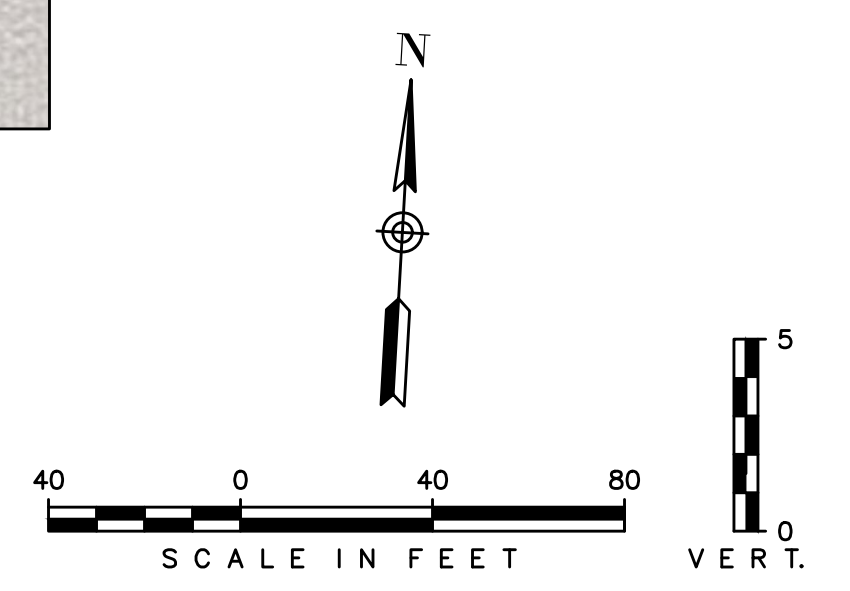


TRACT 23 (PIN 00522501)  
 PARCEL 087-034-18-0-11-00-001.02  
 OWNER JOHN KENNETH BUTTS AND JENNIFER GRINER  
 ADDRESS 10711 W 109TH ST N., SEDGWICK, KS 67135  
 LEGAL EAST 1476.79' OF N/2 NE/4 SEC. 18-T25S-R1W  
 EXCEPT EAST 820.35'  
 DOC.#/FLM-PG: 29013399

✕ DENOTES PIPE TO BE ABANDONED

M37 & M38 SPUR LINE (ADD ALTERNATE 7)

UNLESS NOTED OTHERWISE, ELEVATIONS SHOWN ARE TOP OF WATER SUPPLY PIPE

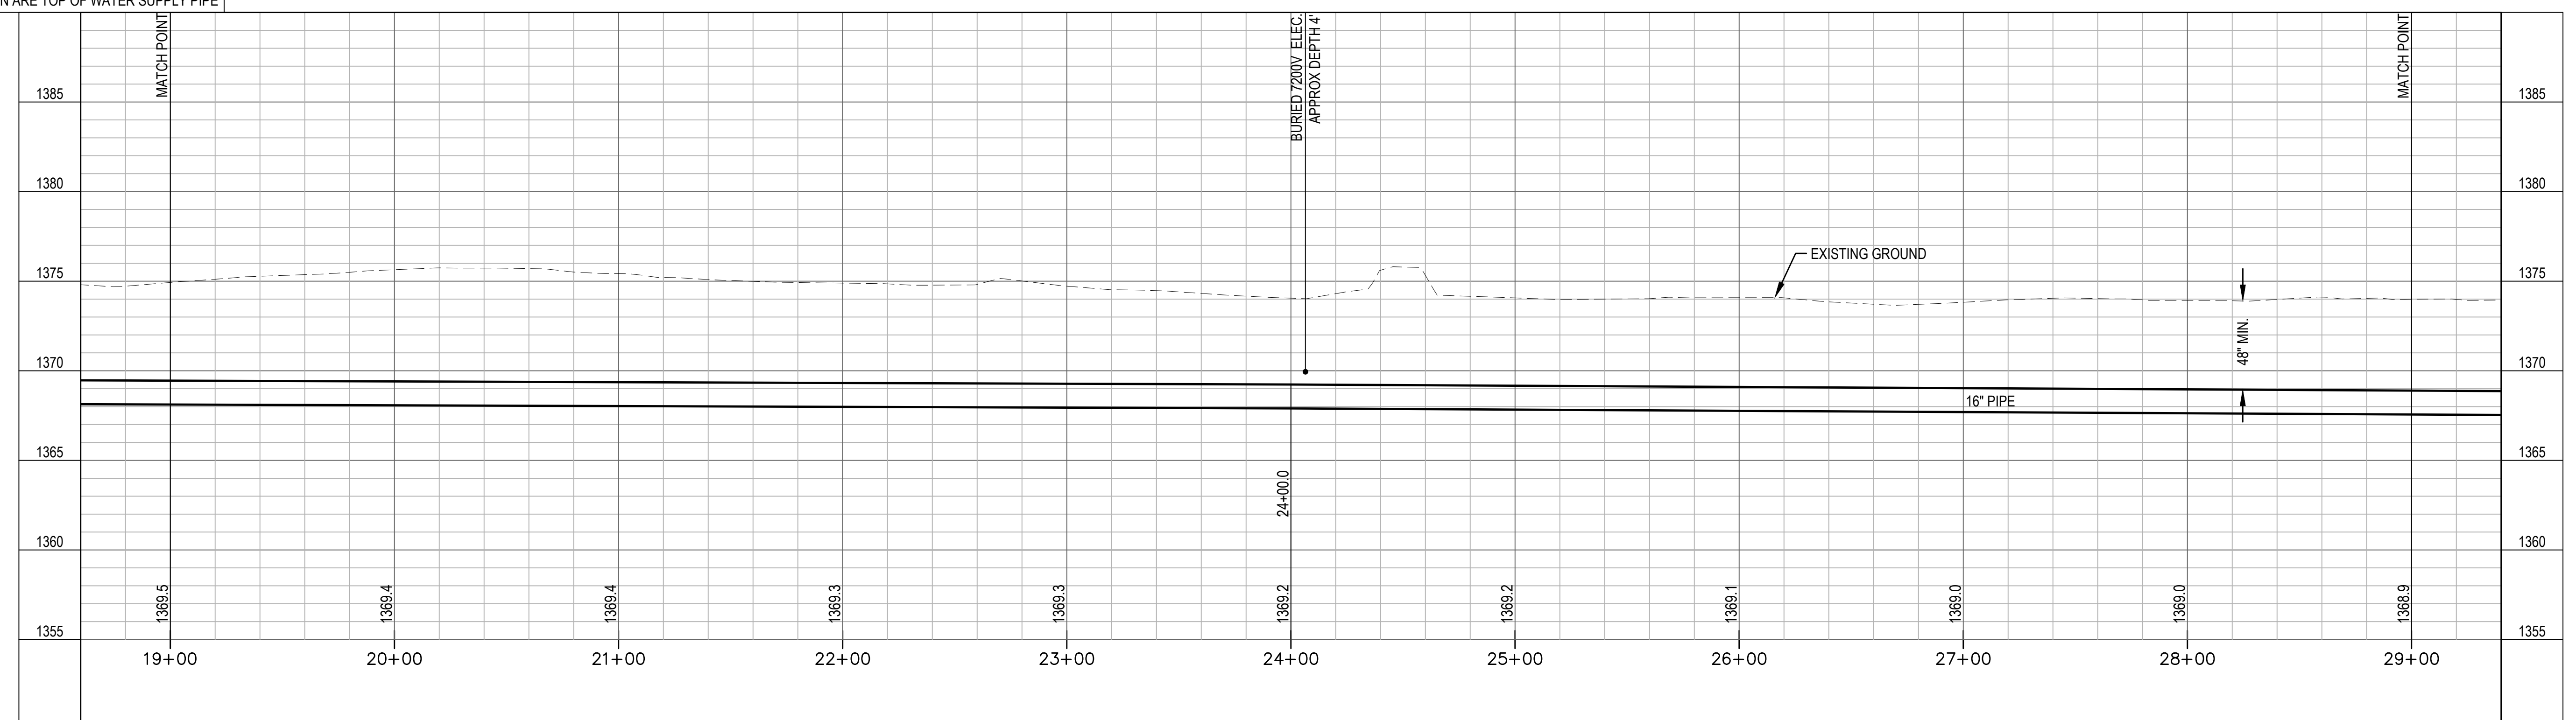


REVISIONS:


Environment & Infrastructure Solutions, Inc.  
 245 N. WACO AVENUE, SUITE 110  
 WICHITA, KANSAS 67202  
 PHONE: 316-448-2711  
 FAX: 316-448-2711

**M37 & M38 SPURLINE (ADD ALT. 7)(2)**  
 EQUUS WELLFIELD SPURLINE REPLACEMENT  
 GARY JANZEN, P.E. - CITY ENGINEER  
 CITY OF WICHITA

DESIGNED BY: EJB  
 DRAWN BY: JAN  
 CHECKED BY: ---  
 DATE: MAY 24, 2022

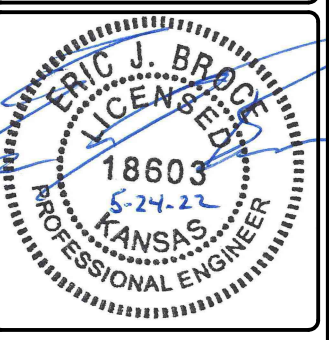

PROJECT NO.  
639020

SHEET NO.  
**23**  
OF 35



Last saved by: alex.mckeen Plotted By: Mckean, Alex Plot Date/Time: 5/24/2022 1:39 PM File: L:\8275000373 Wichita\_Sourline\05\_CAD\Sheets\Bid\_Package\_4\M37-2.dwg