
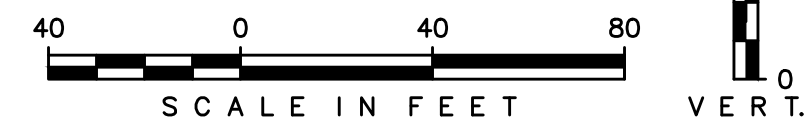


* PRIOR TO BEGINNING CONSTRUCTION, THE CONTRACTOR SHALL EXCAVATE THE EXISTING WATERLINE AT STA. 37+43.17 TO VERIFY PIPE SIZE, TYPE, FITTINGS, & HORIZONTAL & VERTICAL LOCATION. THE CONTRACTOR SHALL REPORT HIS FINDINGS TO THE ENGINEER SO THAT ANY NECESSARY PLAN MODIFICATIONS MAY BE MADE. ANY ADDITIONAL LABOR OR MATERIALS NECESSARY TO COMPLETE THE CONNECTION SHALL BE CONSIDERED SUBSIDIARY TO THE PROJECT.

✕ DENOTES PIPE TO BE ABANDONED

M37 & M38 SPUR LINE (ADD ALTERNATE 7)

UNLESS NOTED OTHERWISE, ELEVATIONS SHOWN ARE TOP OF WATER SUPPLY PIPE

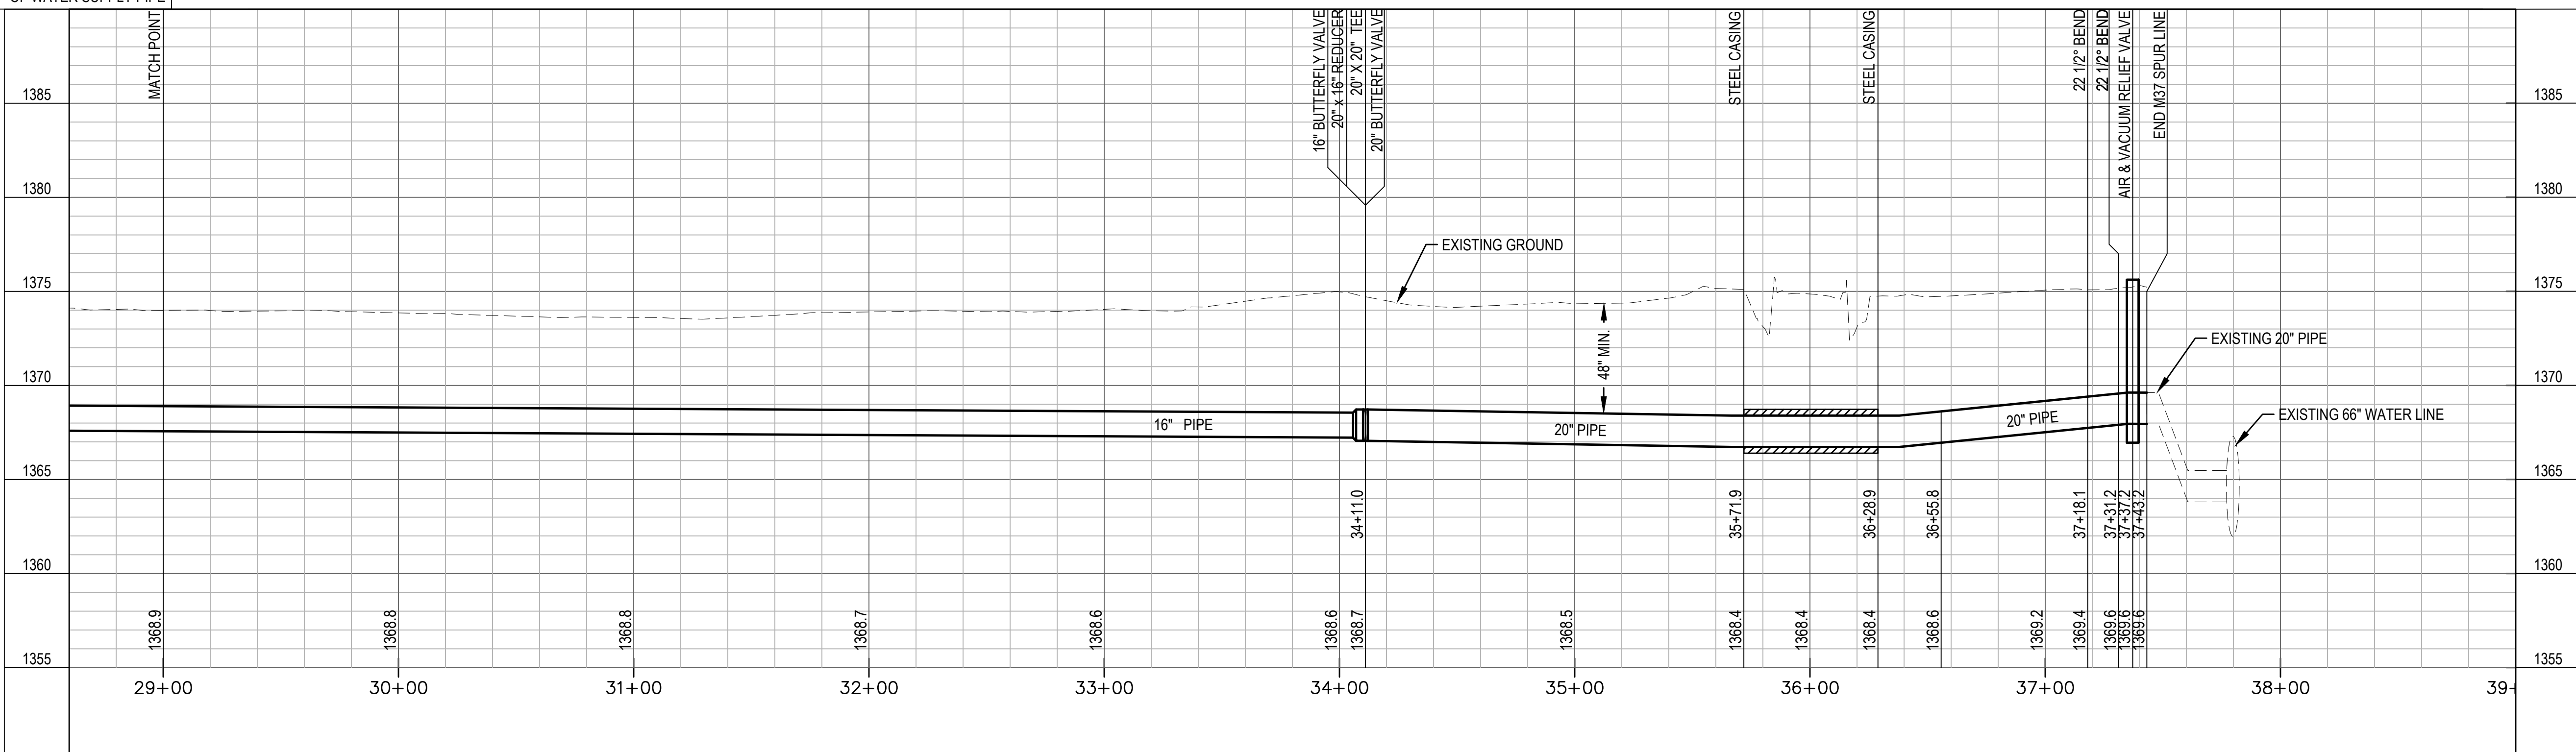

REVISIONS:

Environment & Infrastructure Solutions, Inc.
245 N. WACO AVENUE, SUITE 110
WICHITA, KANSAS 67202
PHONE: 316-448-2711
FAX: 316-448-2711

wood.

M37 & M38 SPURLINE (ADD ALT. 7)(3)

EQUUS WELLFIELD SPURLINE REPLACEMENT
GARY JANZEN, P.E. - CITY ENGINEER
CITY OF WICHITA

DESIGNED BY: EJB
DRAWN BY: JAN
CHECKED BY: ---
DATE: MAY 24, 2022

ERIC J. BRONKHORST
LICENSED PROFESSIONAL ENGINEER
18608
5-24-22
KANSAS

PROJECT NO. 639020

SHEET NO. 24 OF 35

Last Saved by: alex.mckean - Plotted By: Mckean, Alex Plot Date/Time: 5/24/2022 1:40 PM
File: L:\8275000373 Wichita_Sourline\05_CAD\Sheets\Bid_Package_4\M37-3.dwg