


BENCHMARKS:
 BM #1: "+" Cut on N. San. Sewer MH rim approx. 3' S. & 3' W of Lot 2, Block C, Towne Parc 8th Add. Elev. = 1399.12 NAVD88

BM #2: "+" Cut on N. San. Sewer MH rim approx. 21.1' S. & 3' W of Lot 8, Block C, Towne Parc 8th Add. Elev. = 1399.99 NAVD88



BM #3: "□" Cut on top of curb 16.7' N. of NE corner Lot 7, Block 2, Turtle Run 3rd Add. Elev. = 1390.32 NAVD88

BM #4: "+" Cut on E. top of curb adjacent to Lots 6 & 7, Block A, Towne Parc 4th Add.

Baseline 2 = CL Cypress Ct

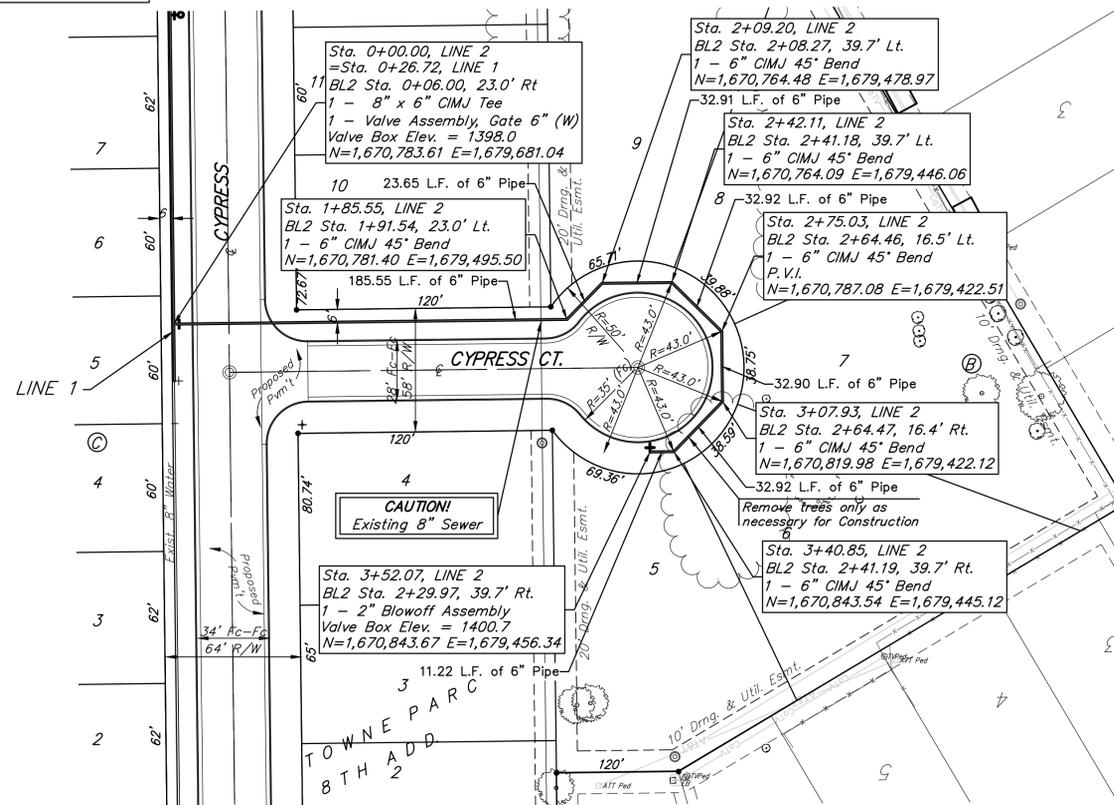

Baseline 3 = CL Cypress Ct

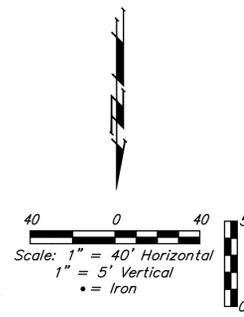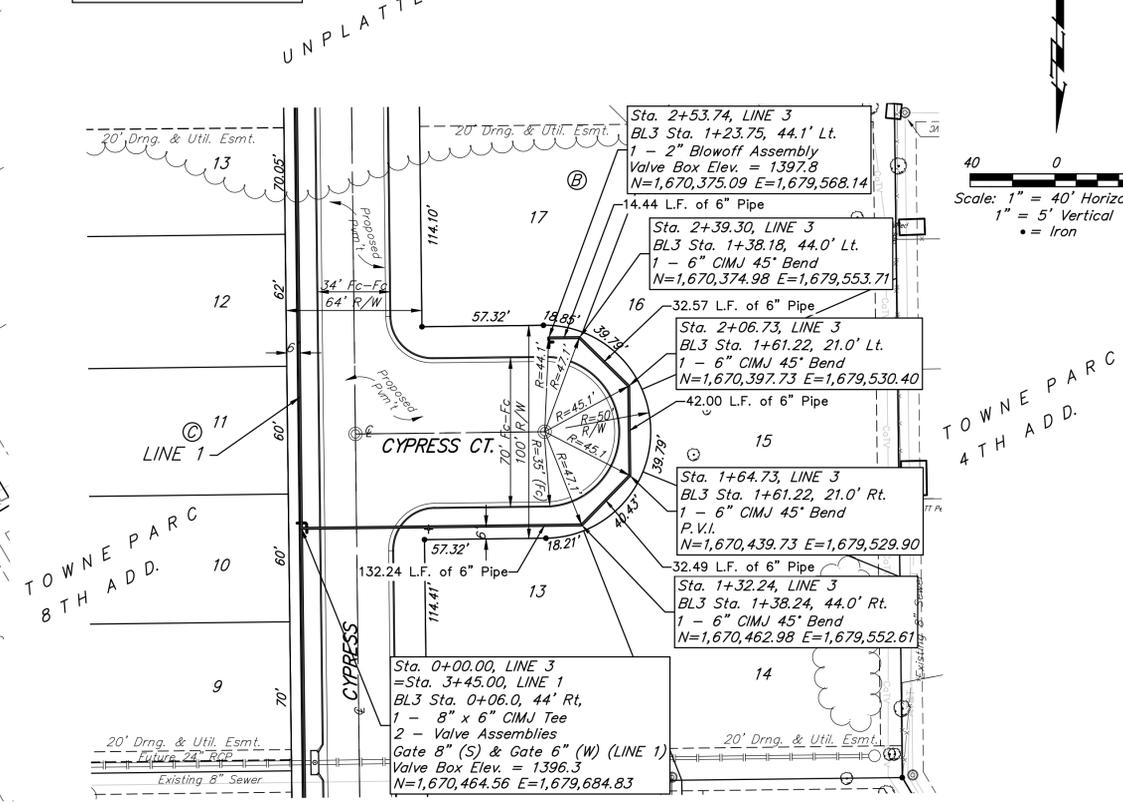

DEPTH UNKNOWN
 Contractor to Verify Depth & Location of Existing Water Line Prior to Construction.

