






REV.	DATE	DESCRIPTION	BY

CHATEAU COURT

JOB NO.: 20T41009
DATE: MAY 2022
DESIGNED BY: CDJ
DRAWN BY: CDJ

BAR IS ONE INCH ON ORIGINAL DRAWING
IF NOT ONE INCH ON THIS SHEET, ADJUST SCALES ACCORDINGLY.

DRAWING NUMBER

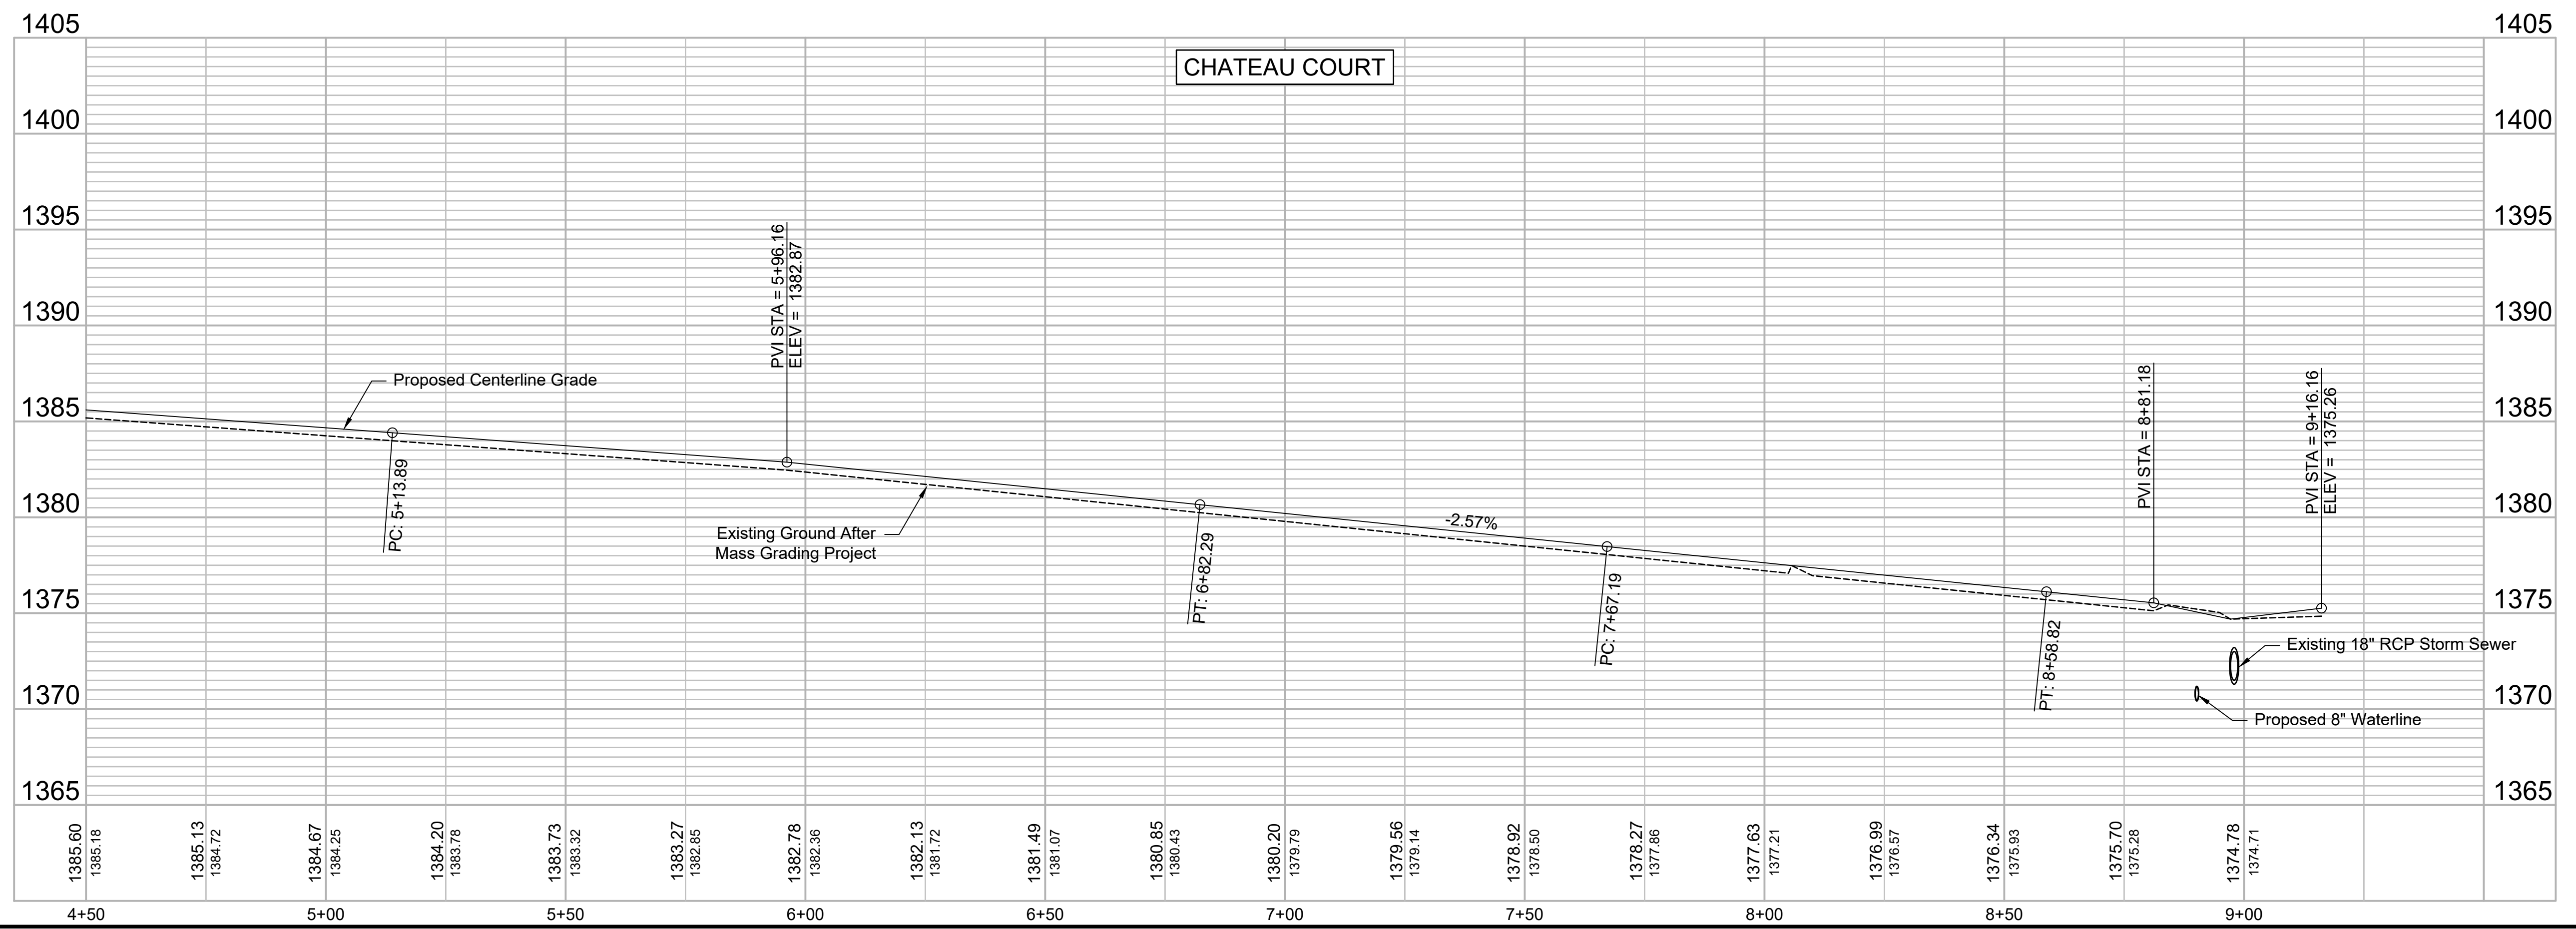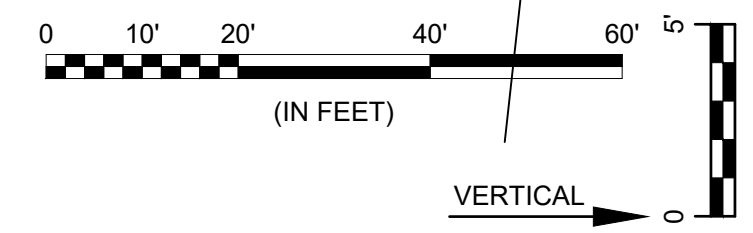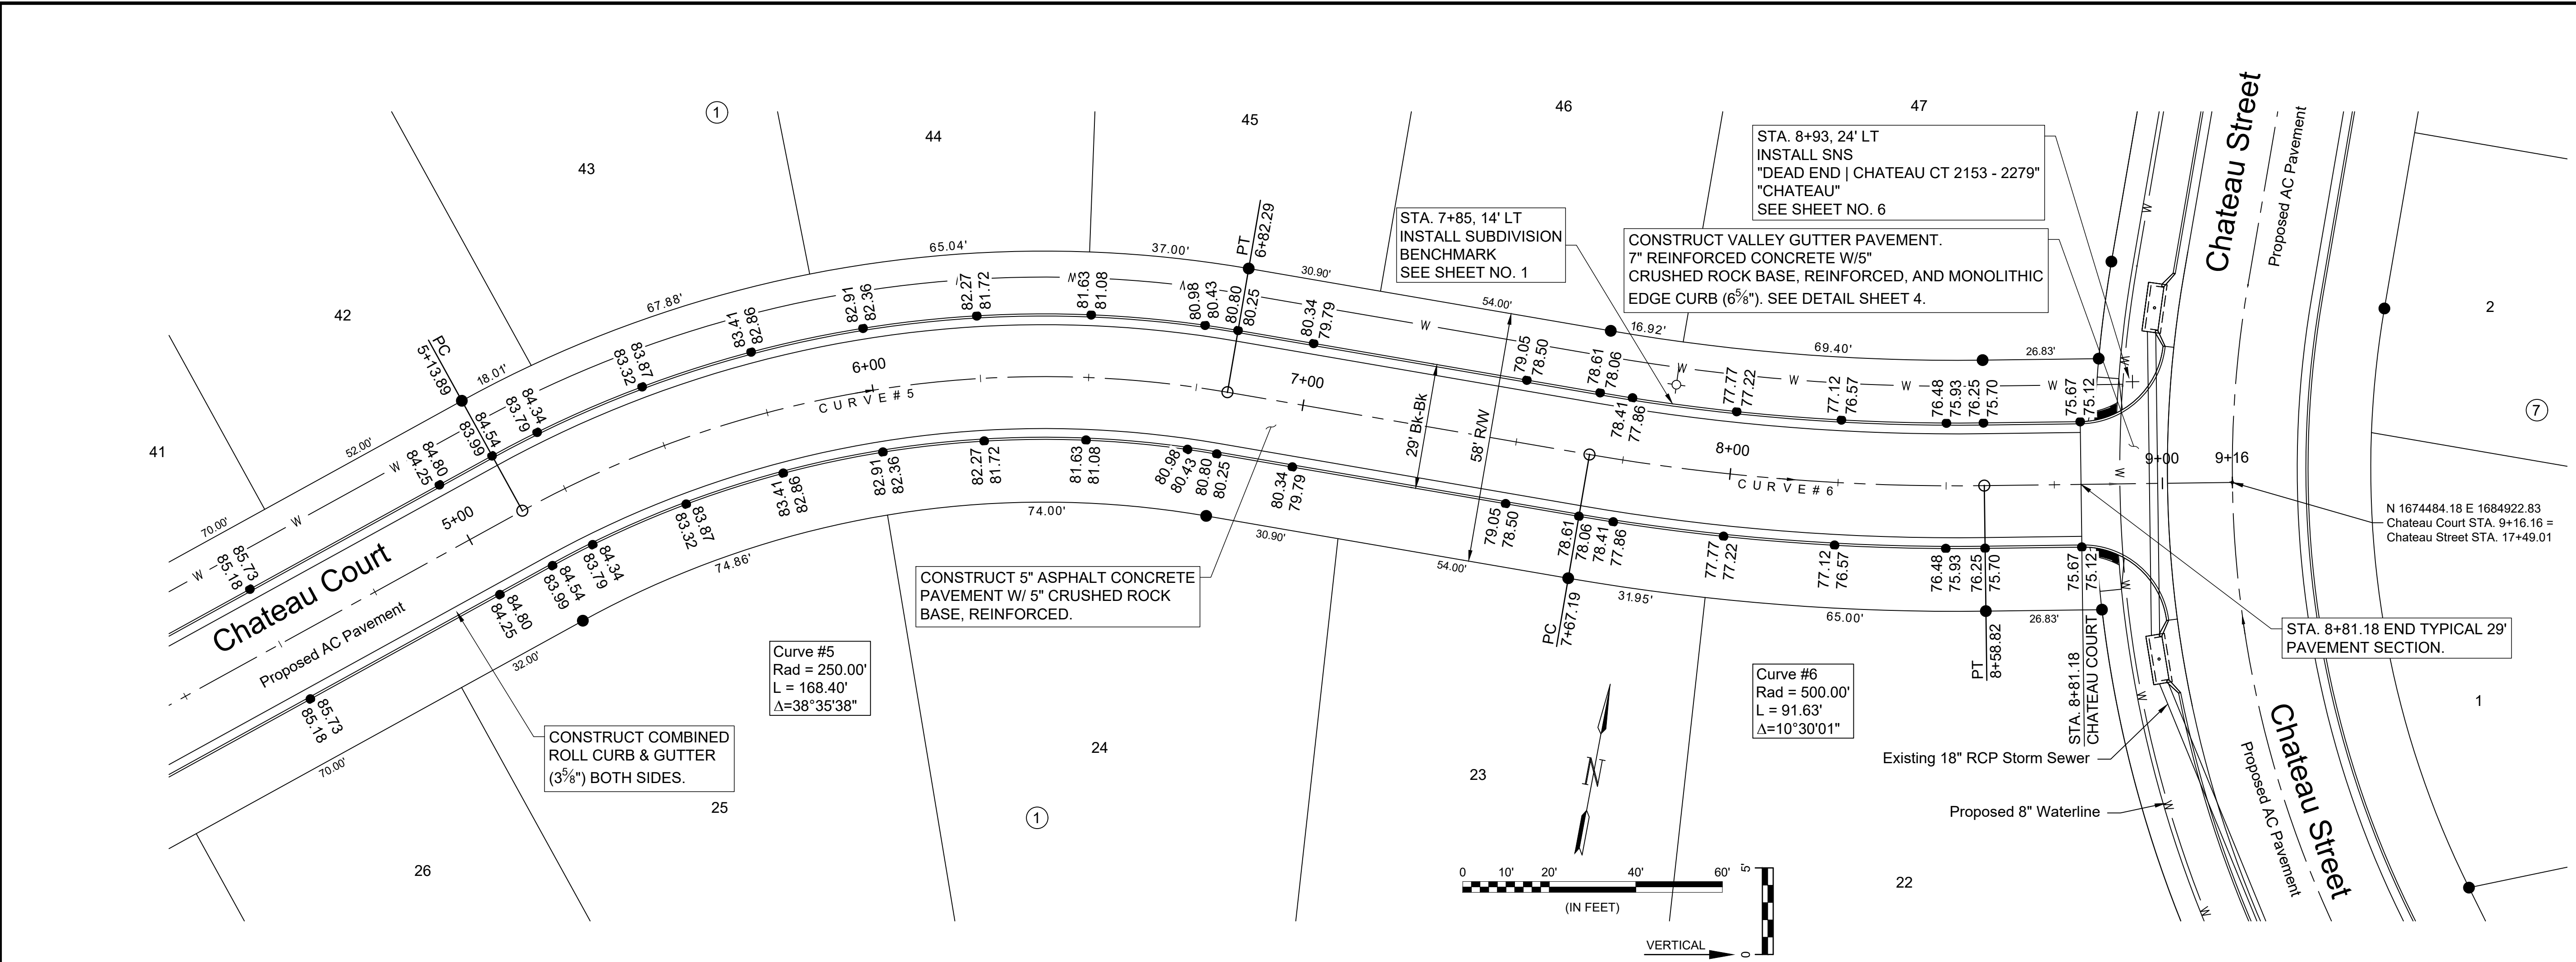

File: L:\2020\20T41009 - Cedar Creek Phase 2\Drawings\C3D\Paving\CHATEAU COURT.dwg Last Save: 5/12/2022 5:21 PM Last saved by: CDJurey
 Last plotted by: Jurey, Caleb D. Plot Date: 5/17/2022 1:19 PM Plotter Used: None