


MINIMUM BUILDING PAD ELEVATION FOR LOWEST OPENING INTO STRUCTURES		
BLOCK	LOT NO.	ELEVATION (NAVD88)
7	1, 2, 3, 4	1366.7
7	5, 6, 7, 8, 9, 10, 11, 12	1362.0
7	15, 16, 17, 18, 19	1359.3

Benchmarks

BENCHMARK #1:
CHISELED SQUARE AT THE NORTHEAST CORNER OF A CURB INLET ON THE NORTH SIDE OF KINKAID ST.
ELEVATION = 1366.78 (NAVD88)

BENCHMARK #2:
CHISELED SQUARE ON THE TOP OF CURB AT THE SOUTHEAST CORNER OF CRANBROOK AND BELAIRE.
ELEVATION = 1374.75 (NAVD88)

BENCHMARK #3:
CHISELED SQUARE ON THE TOP OF CURB ON THE EAST SIDE OF CHATEAU, NORTH CURB RETURN OF THE HAMMER HEAD TURNAROUND.
ELEVATION = 1361.56 (NAVD88)

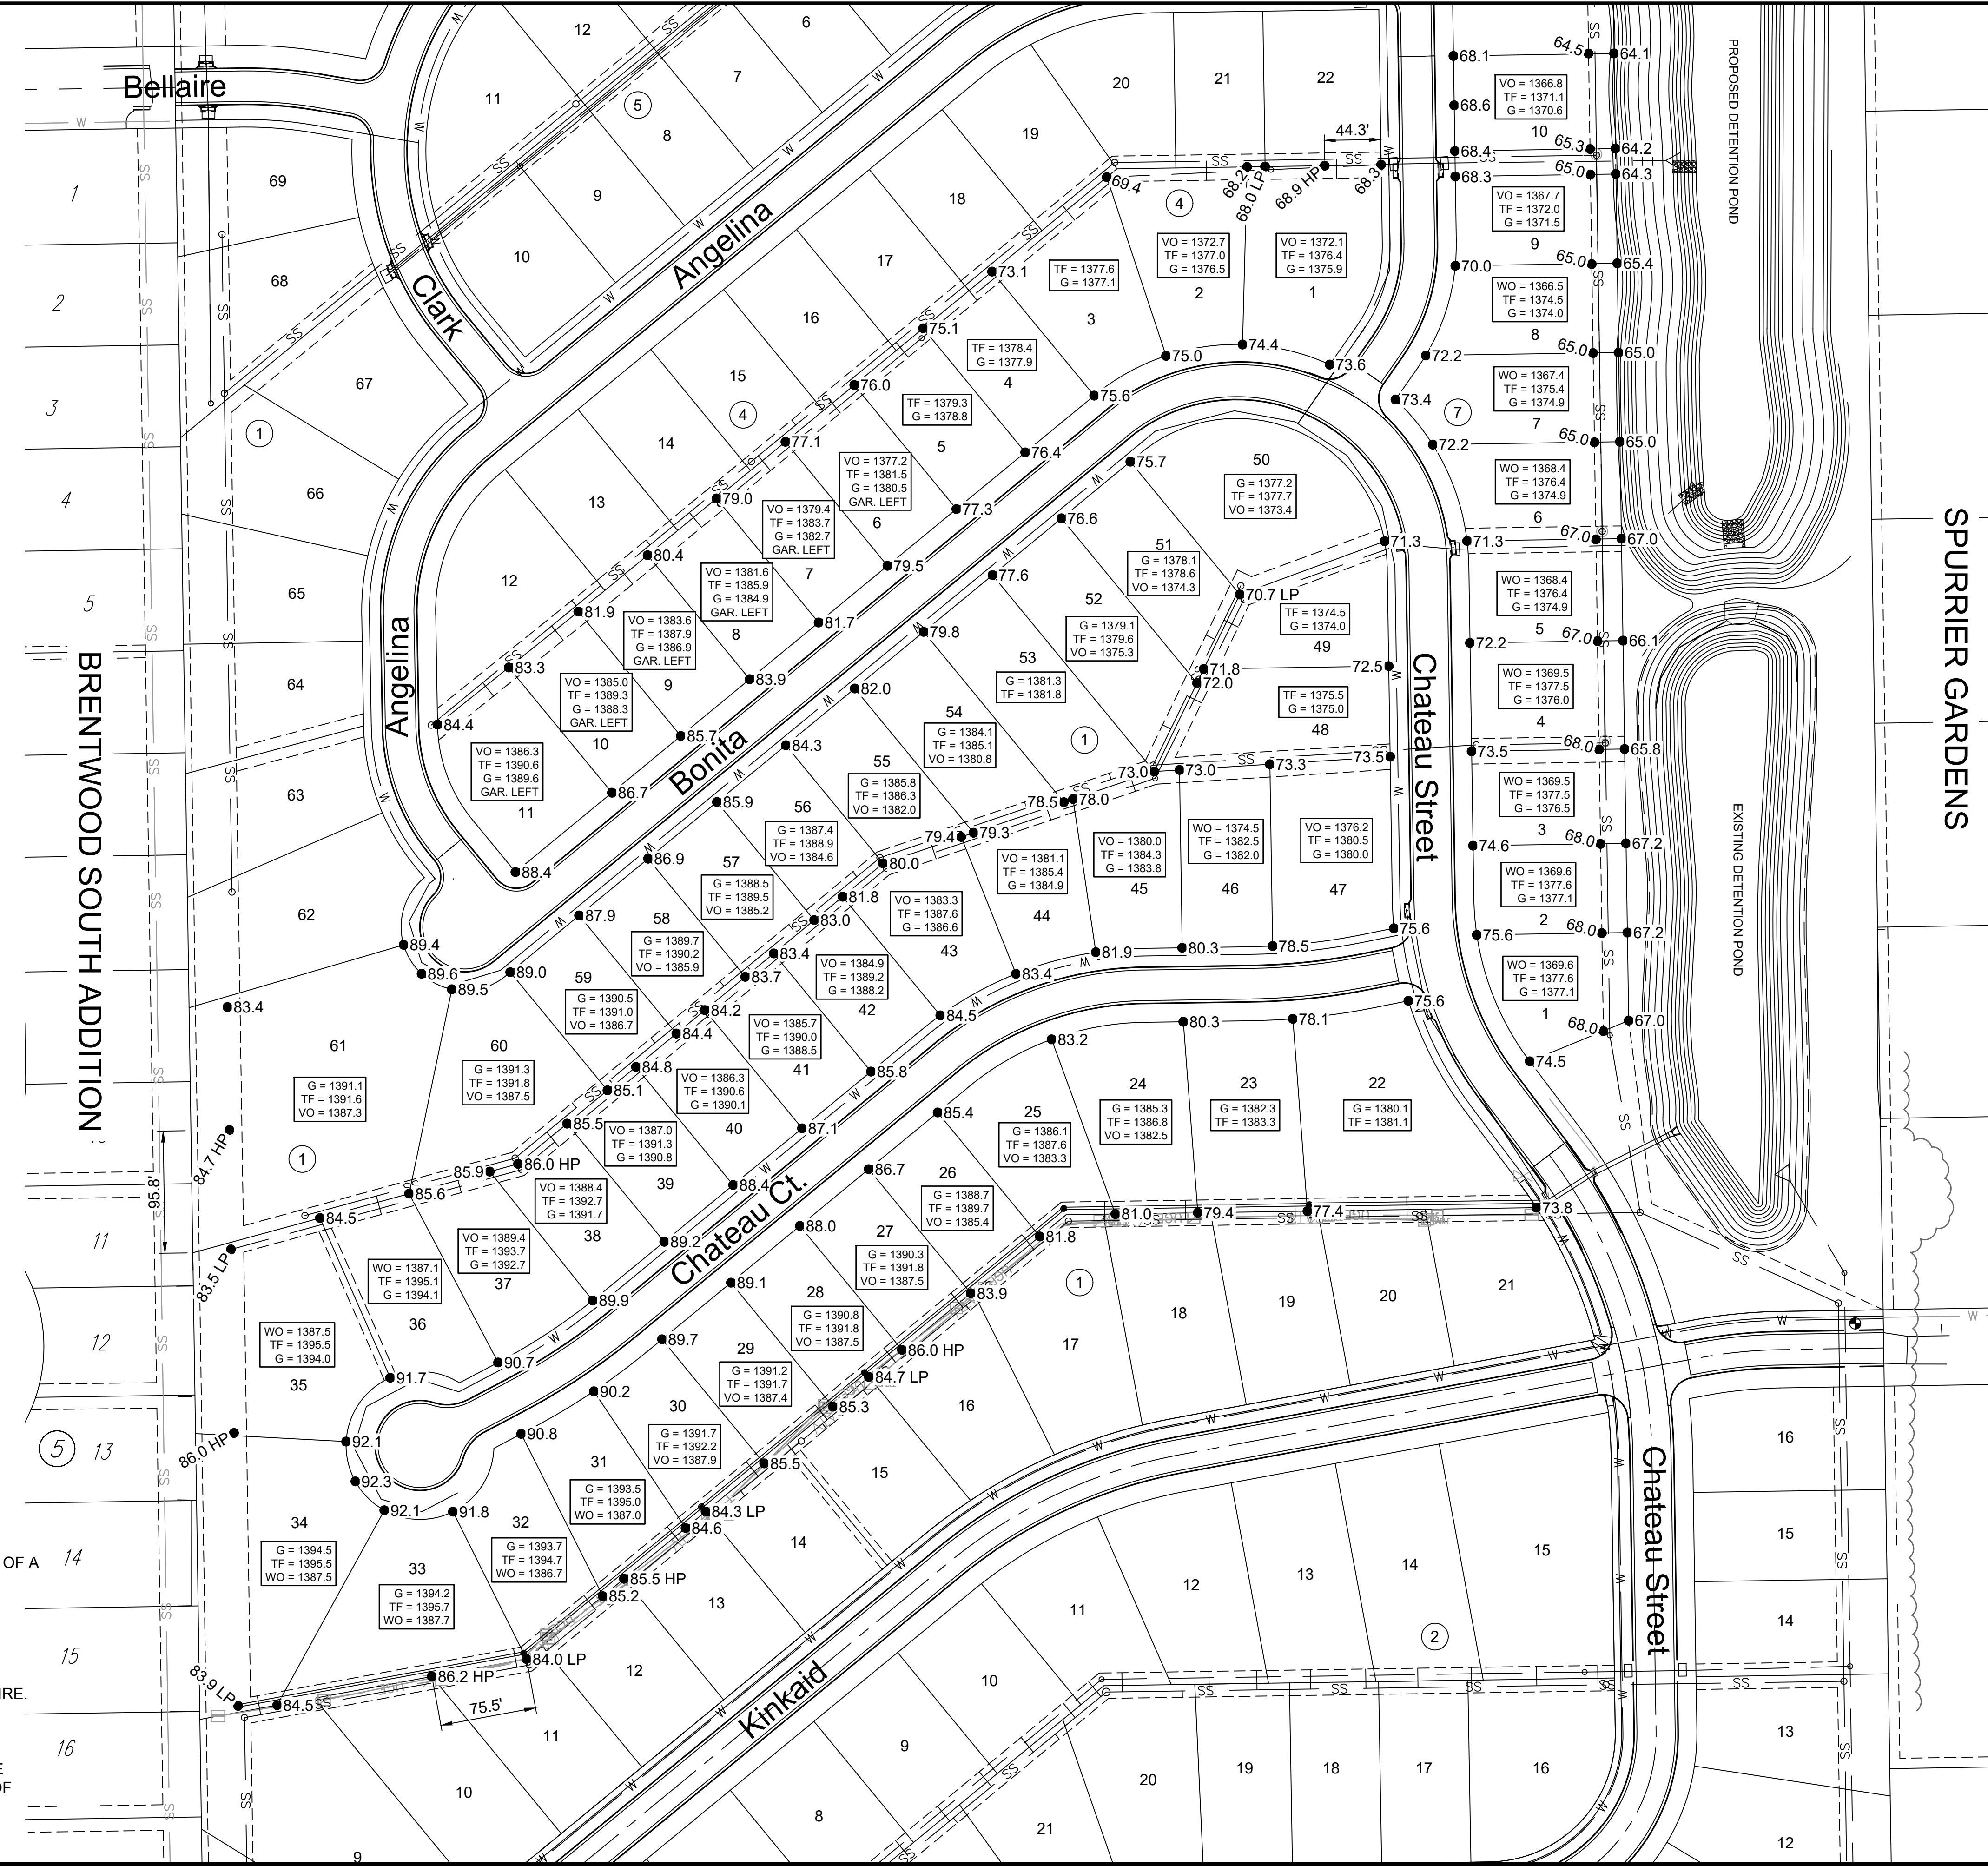

© 2022 GARVER, LLC
THIS DOCUMENT, ALONG WITH THE IDEAS AND DESIGNS CONVEYED HEREIN, SHALL BE CONSIDERED INSTRUMENTS OF PROFESSIONAL SERVICE AND ARE PROPERTY OF GARVER, LLC. ANY USE, REPRODUCTION, OR DISTRIBUTION OF THIS DOCUMENT, ALONG WITH THE IDEAS AND DESIGN CONTAINED HEREIN, IS PROHIBITED UNLESS AUTHORIZED IN WRITING BY GARVER, LLC OR EXPLICITLY ALLOWED IN THE GOVERNING PROFESSIONAL SERVICES AGREEMENT FOR THIS WORK.

1995 Midfield Rd
Wichita, KS 67209
(316) 264-8008



REV.	DATE	DESCRIPTION	BY



CITY OF WICHITA
WICHITA, KANSAS

CEDAR CREEK ADD.,
PHASE 2 - PAVING

FOUR-CORNER GRADING

JOB NO.: 20T41009
DATE: MAY 2022
DESIGNED BY: CDJ
DRAWN BY: CDJ

BAR IS ONE INCH ON ORIGINAL DRAWING
IF NOT ONE INCH ON THIS SHEET, ADJUST SCALES ACCORDINGLY.

DRAWING NUMBER

File: L:\2020\20T41009 - Cedar Creek Phase 2\Drawings\C3D\Paving\Four-Corner Grading.dwg Last Save: 5/12/2022 3:08 PM Last saved by: CDJurey
Last plotted by: Jurey, Caleb D. Plot Style: ---- Plot Scale: 1:2,584.9 Plot Date: 5/17/2022 1:28 PM Plotter Used: None