



REV.	DATE	DESCRIPTION






CHATEAU STREET

JOB NO.: 20T41009
 DATE: MAY 2022
 DESIGNED BY: CDJ
 DRAWN BY: CDJ

BAR IS ONE INCH ON ORIGINAL DRAWING
 IF NOT ONE INCH ON THIS SHEET, ADJUST SCALES ACCORDINGLY.

DRAWING NUMBER

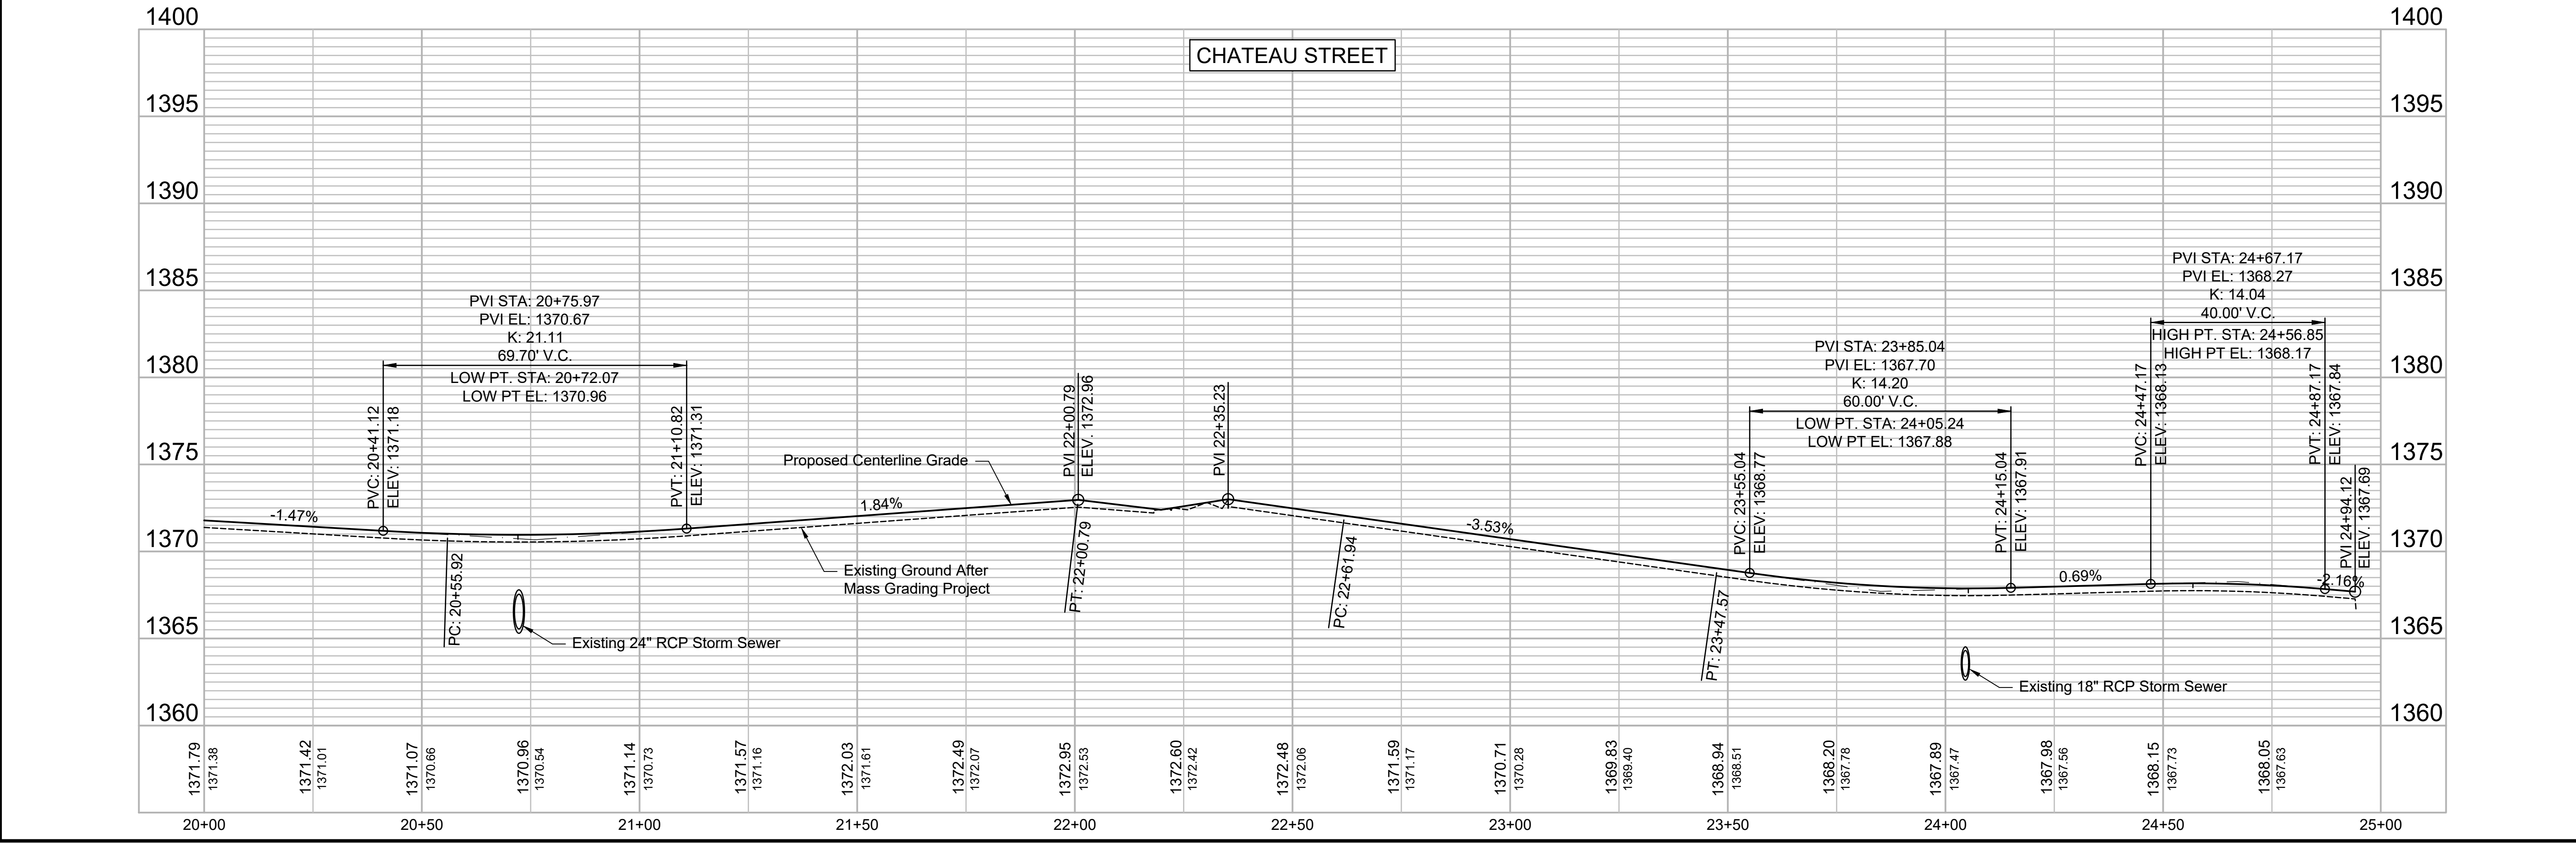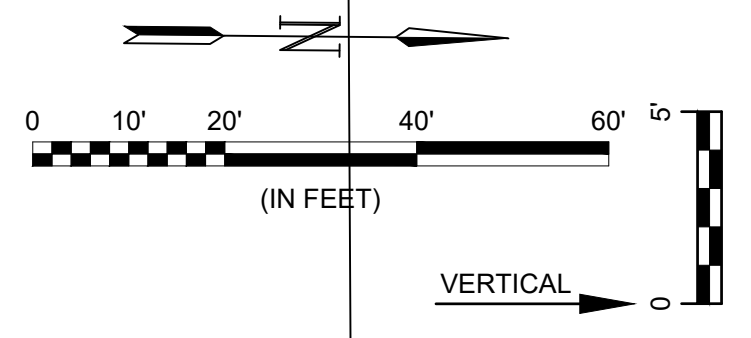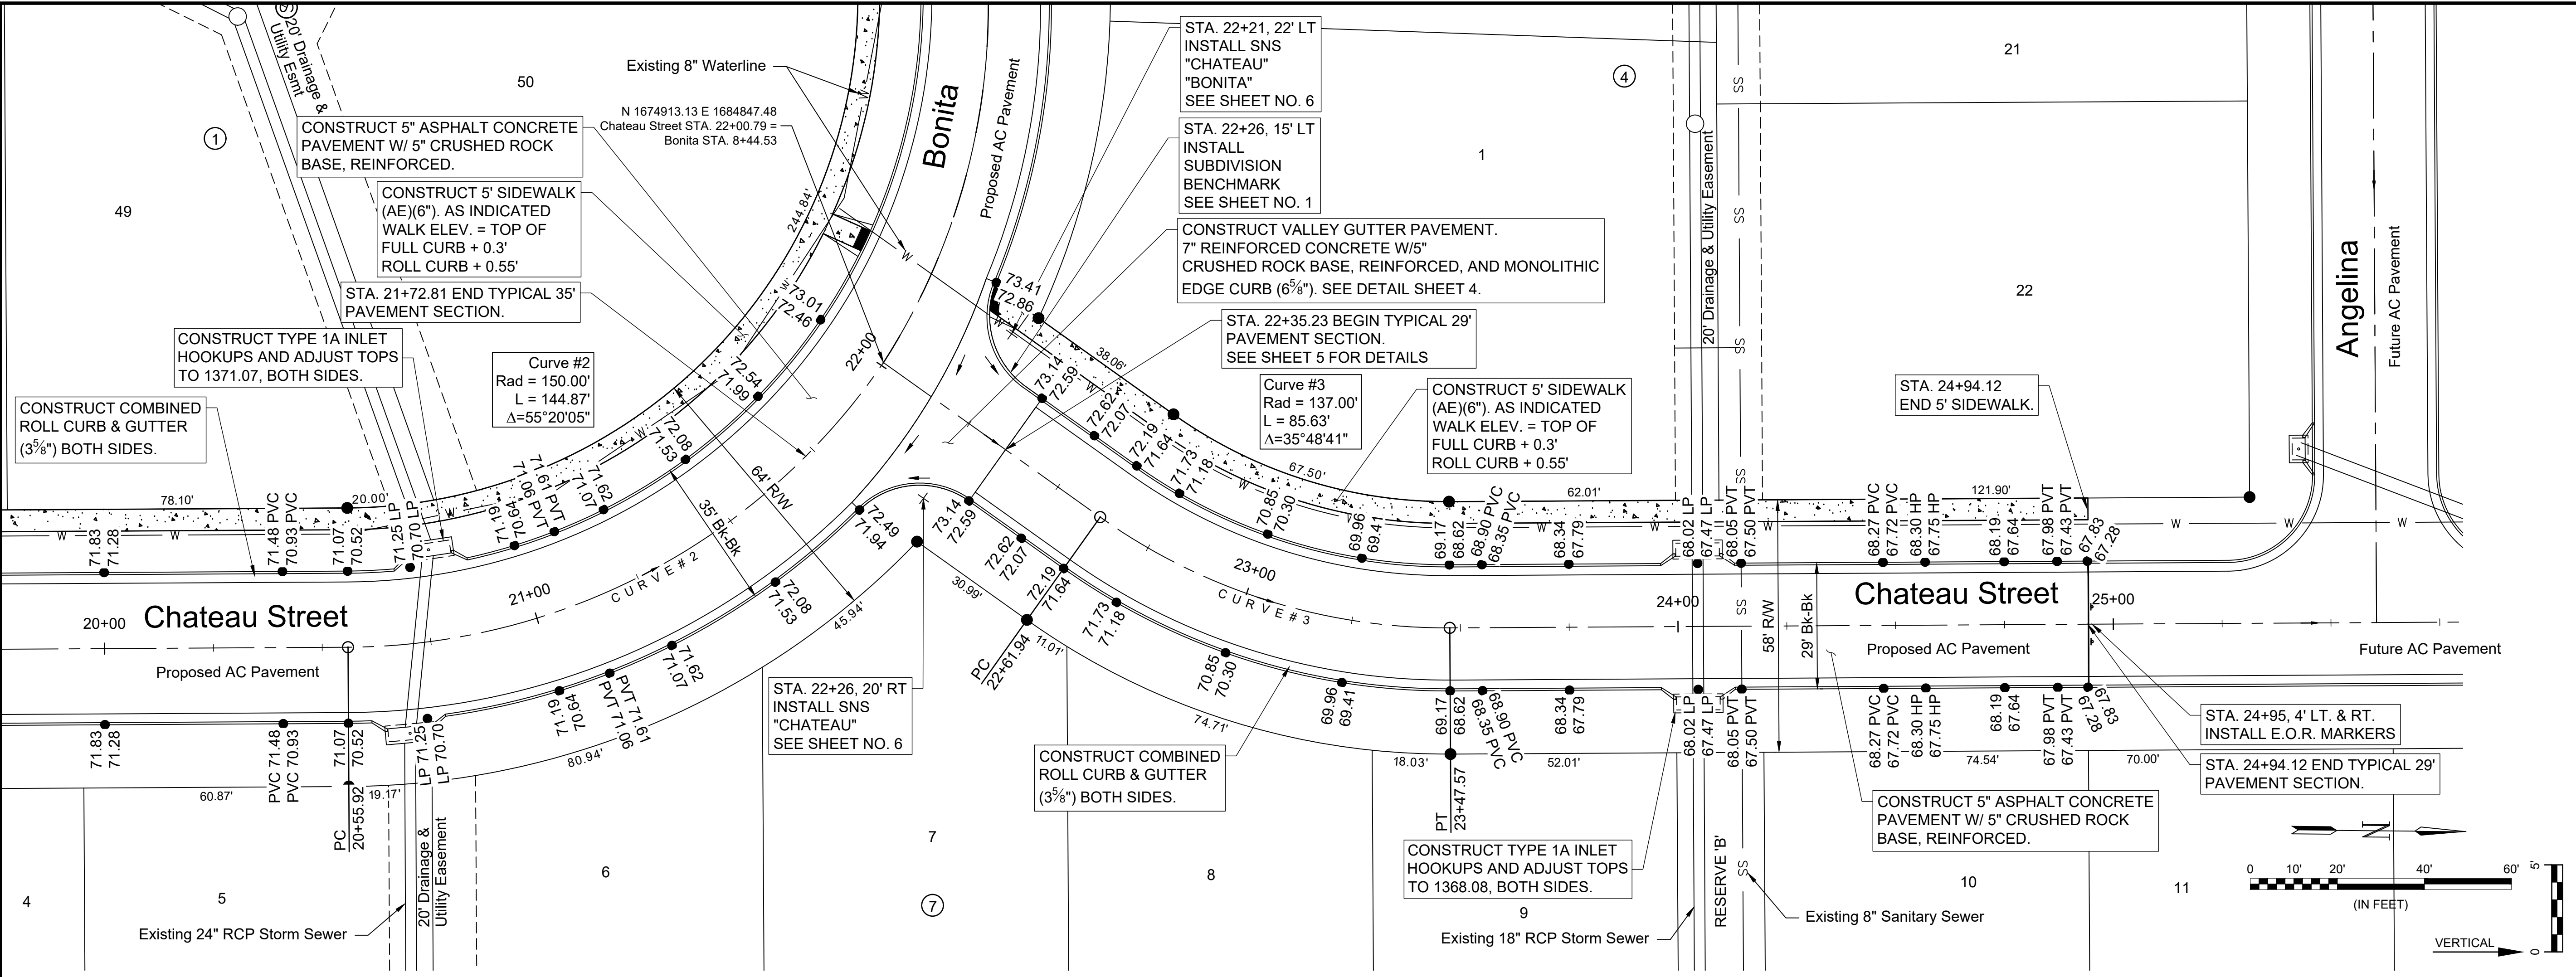

File: L:\2020\20T41009 - Cedar Creek Phase 2\Drawings\C3D\Paving\CHATEAU STREET (1).dwg Last Save: 5/11/2022 4:09 PM Last saved by: CDJurey
 Last plotted by: Jurey, Caleb D. Plot Style: --- Plot Scale: 1:2,584.9 Plot Date: 5/17/2022 1:13 PM Plotted User: None