




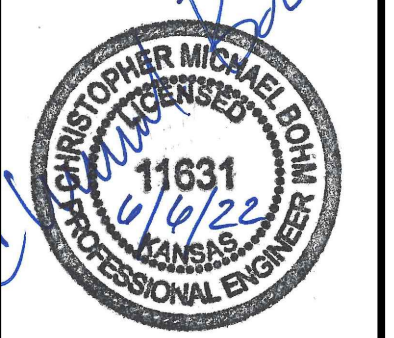
File: L:\2021\12\14\1002 - Clear Ridge Phase 2\Drawings\CAD\WATER\WATER LINE 1-6.dwg Last Save: 2/25/2022 11:06 AM Last saved by: DRStandrich  
 Last plotted by: Standrich, Darryl R Plot Style: --- Plot Scale: 1:2.5849 Plot Date: 6/6/2022 7:20 AM Plotter used: None

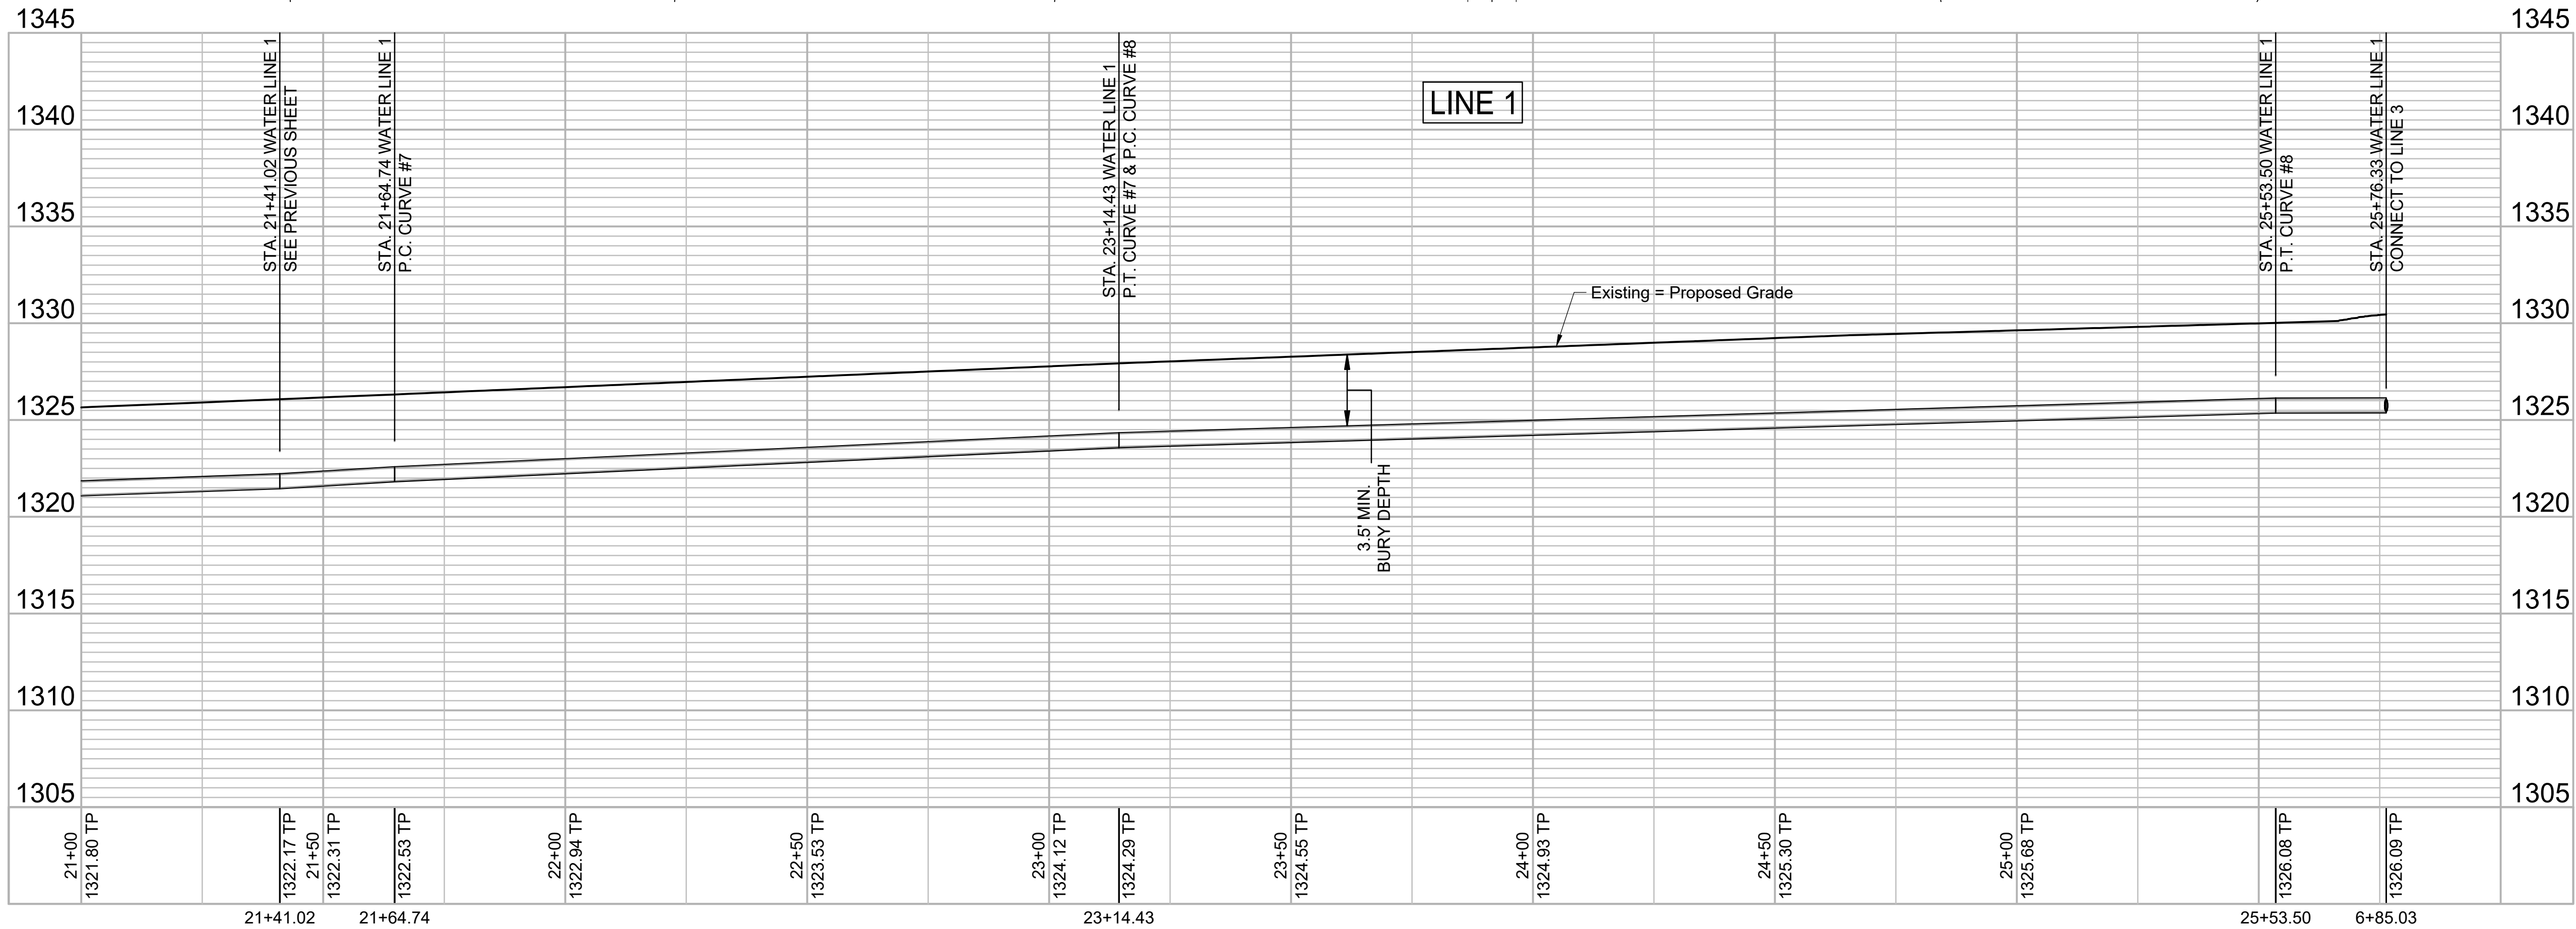

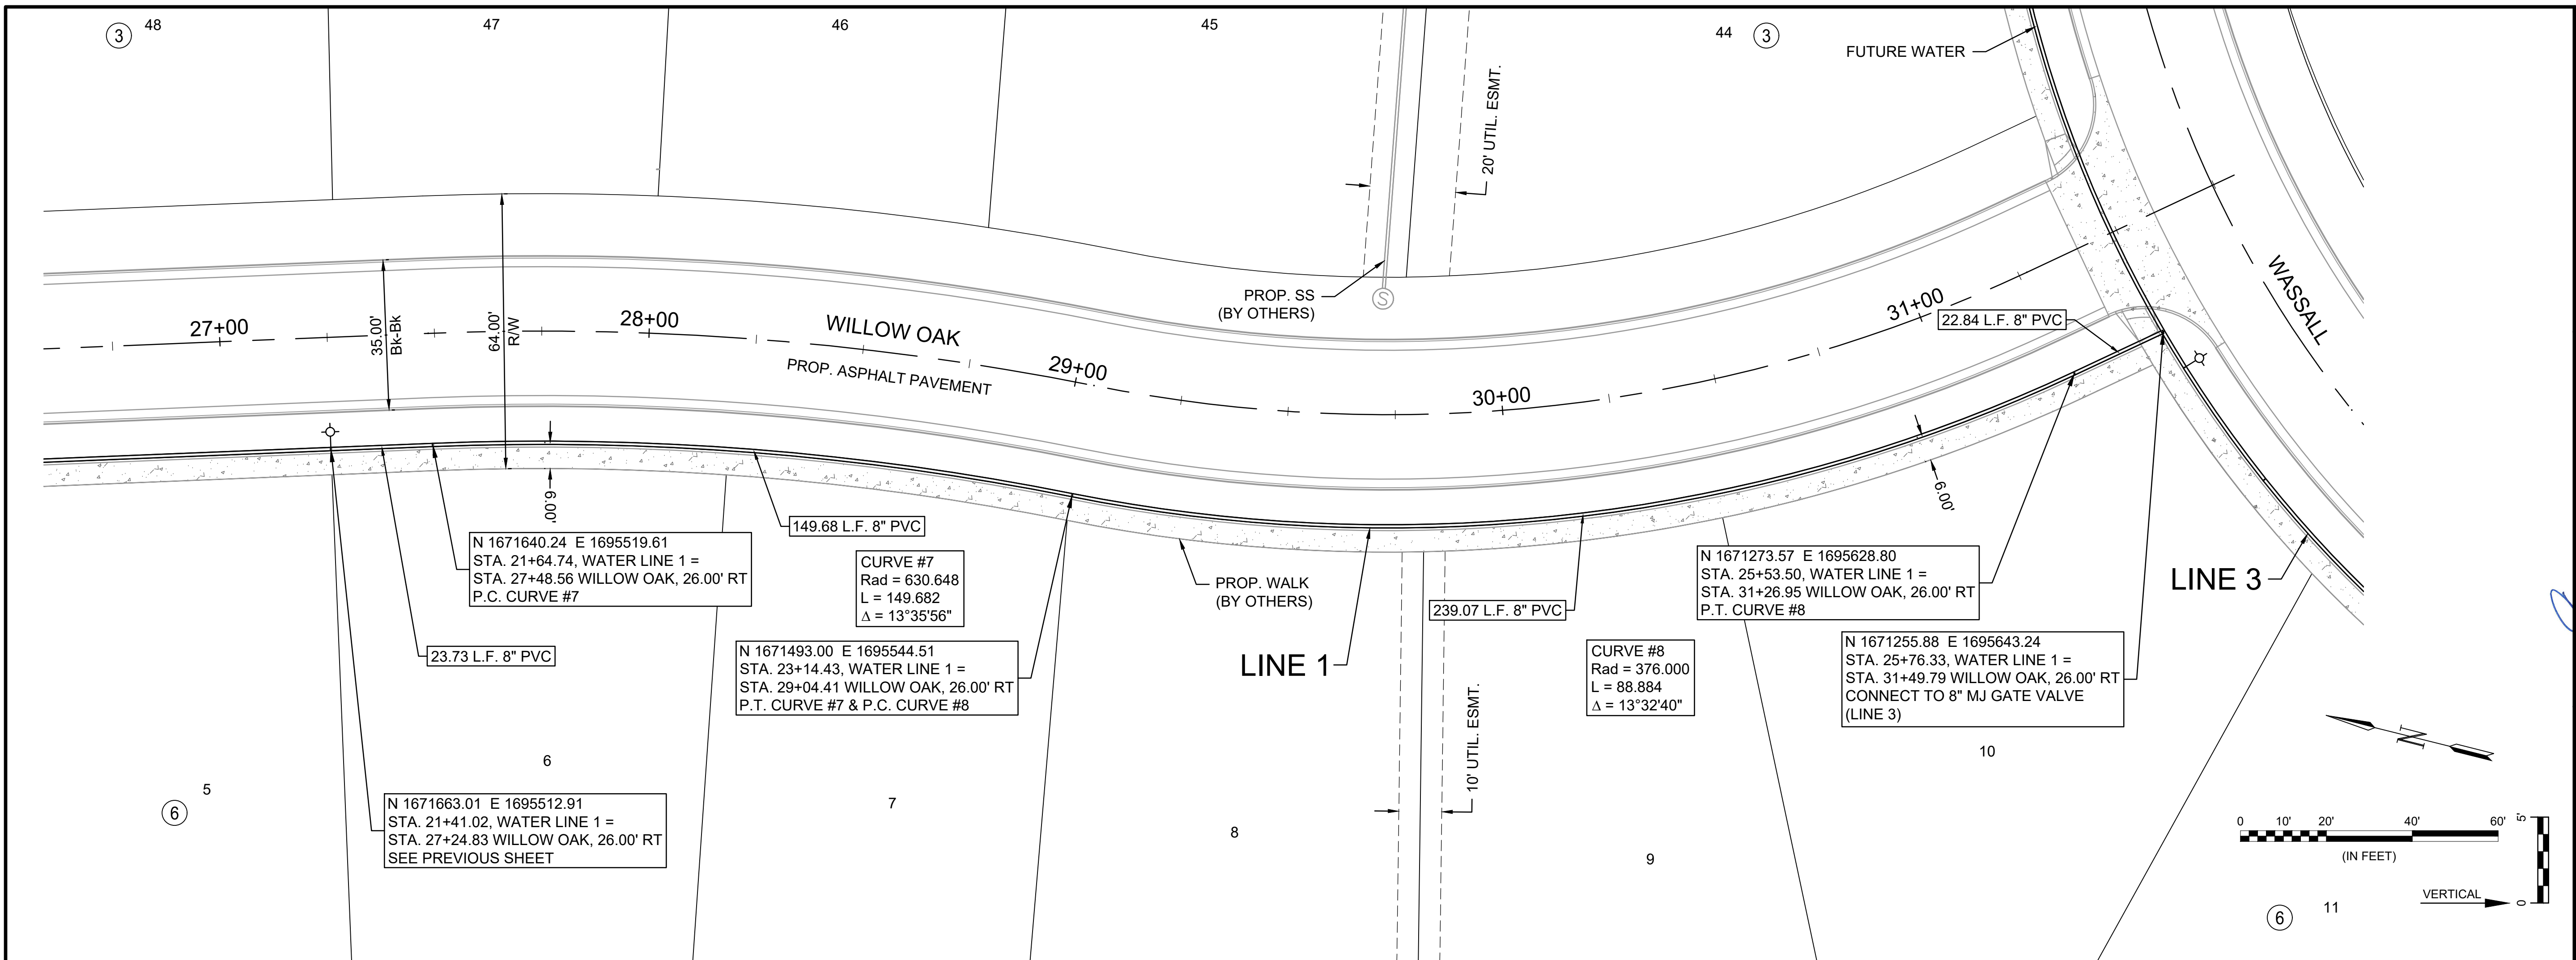


© 2021 GARVER, LLC  
 THIS DOCUMENT, ALONG WITH THE IDEAS AND DESIGNS CONVEYED HEREIN, SHALL BE CONSIDERED INSTRUMENTS OF PROFESSIONAL SERVICE AND ARE PROPERTY OF GARVER, LLC. ANY USE, REPRODUCTION, OR DISTRIBUTION OF THIS DOCUMENT, ALONG WITH THE IDEAS AND DESIGN CONTAINED HEREIN, IS PROHIBITED UNLESS AUTHORIZED IN WRITING BY GARVER, LLC OR EXPLICITLY ALLOWED IN THE GOVERNING PROFESSIONAL SERVICES AGREEMENT FOR THIS WORK.

1995 Midfield Road  
 Wichita, KS 67209  
 (316) 264-8008



CHRISTOPHER MICHAEL DORN  
 LICENSE # 11631  
 6/6/22  
 KANSAS  
 PROFESSIONAL ENGINEER

REV.	DATE	DESCRIPTION	BY



CITY OF WICHITA  
 WICHITA, KANSAS

CLEAR RIDGE ADDITION  
 PHASE 2 - WATER

WATER LINE 1  
 (6 of 6)

JOB NO.: 21T41002  
 DATE: JUNE 2022  
 DESIGNED BY: CMB  
 DRAWN BY: DRS

BAR IS ONE INCH ON ORIGINAL DRAWING  
 IF NOT ONE INCH ON THIS SHEET, ADJUST SCALES ACCORDINGLY.

DRAWING NUMBER

SHEET NUMBER **8** OF **25**