

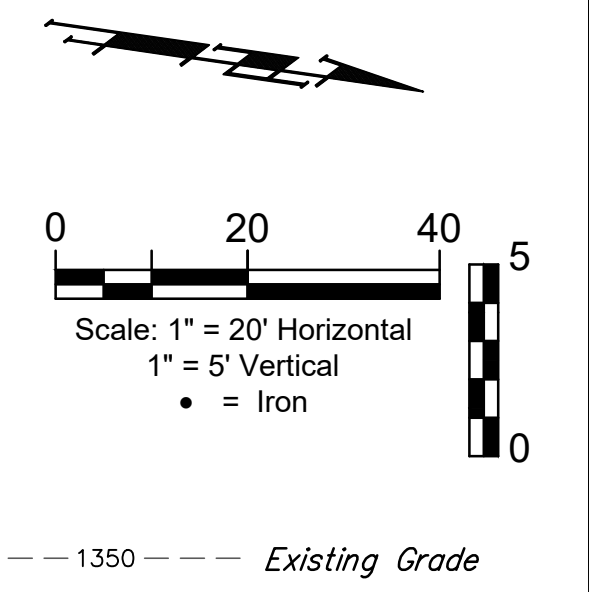


**BENCHMARK #1:**  
Chiseled plus cut inside chiseled square, SE Cor. of catch basin on S. side of Apollo St., 32.5' W. to line of back of east curb of drive north, 11' E. to line of end of curb north, 103.2' ENE. of deflection cor., N. Line. Lot 9, Block A, Abilene Place Add.  
Elev. = 1432.98 NAVD88

**BENCHMARK #2:**  
Chiseled plus cut inside chiseled square, top of curb, most southerly SW Cor. of parking lot, 17.6' S. to back of N. curb of Apollo St., 34.7' WSW to centerline of light pole base, 114.3' E. & 143.5' N. of NW Cor., Reserve "A", Abilene Place Add.  
Elev. = 1435.32 NAVD88

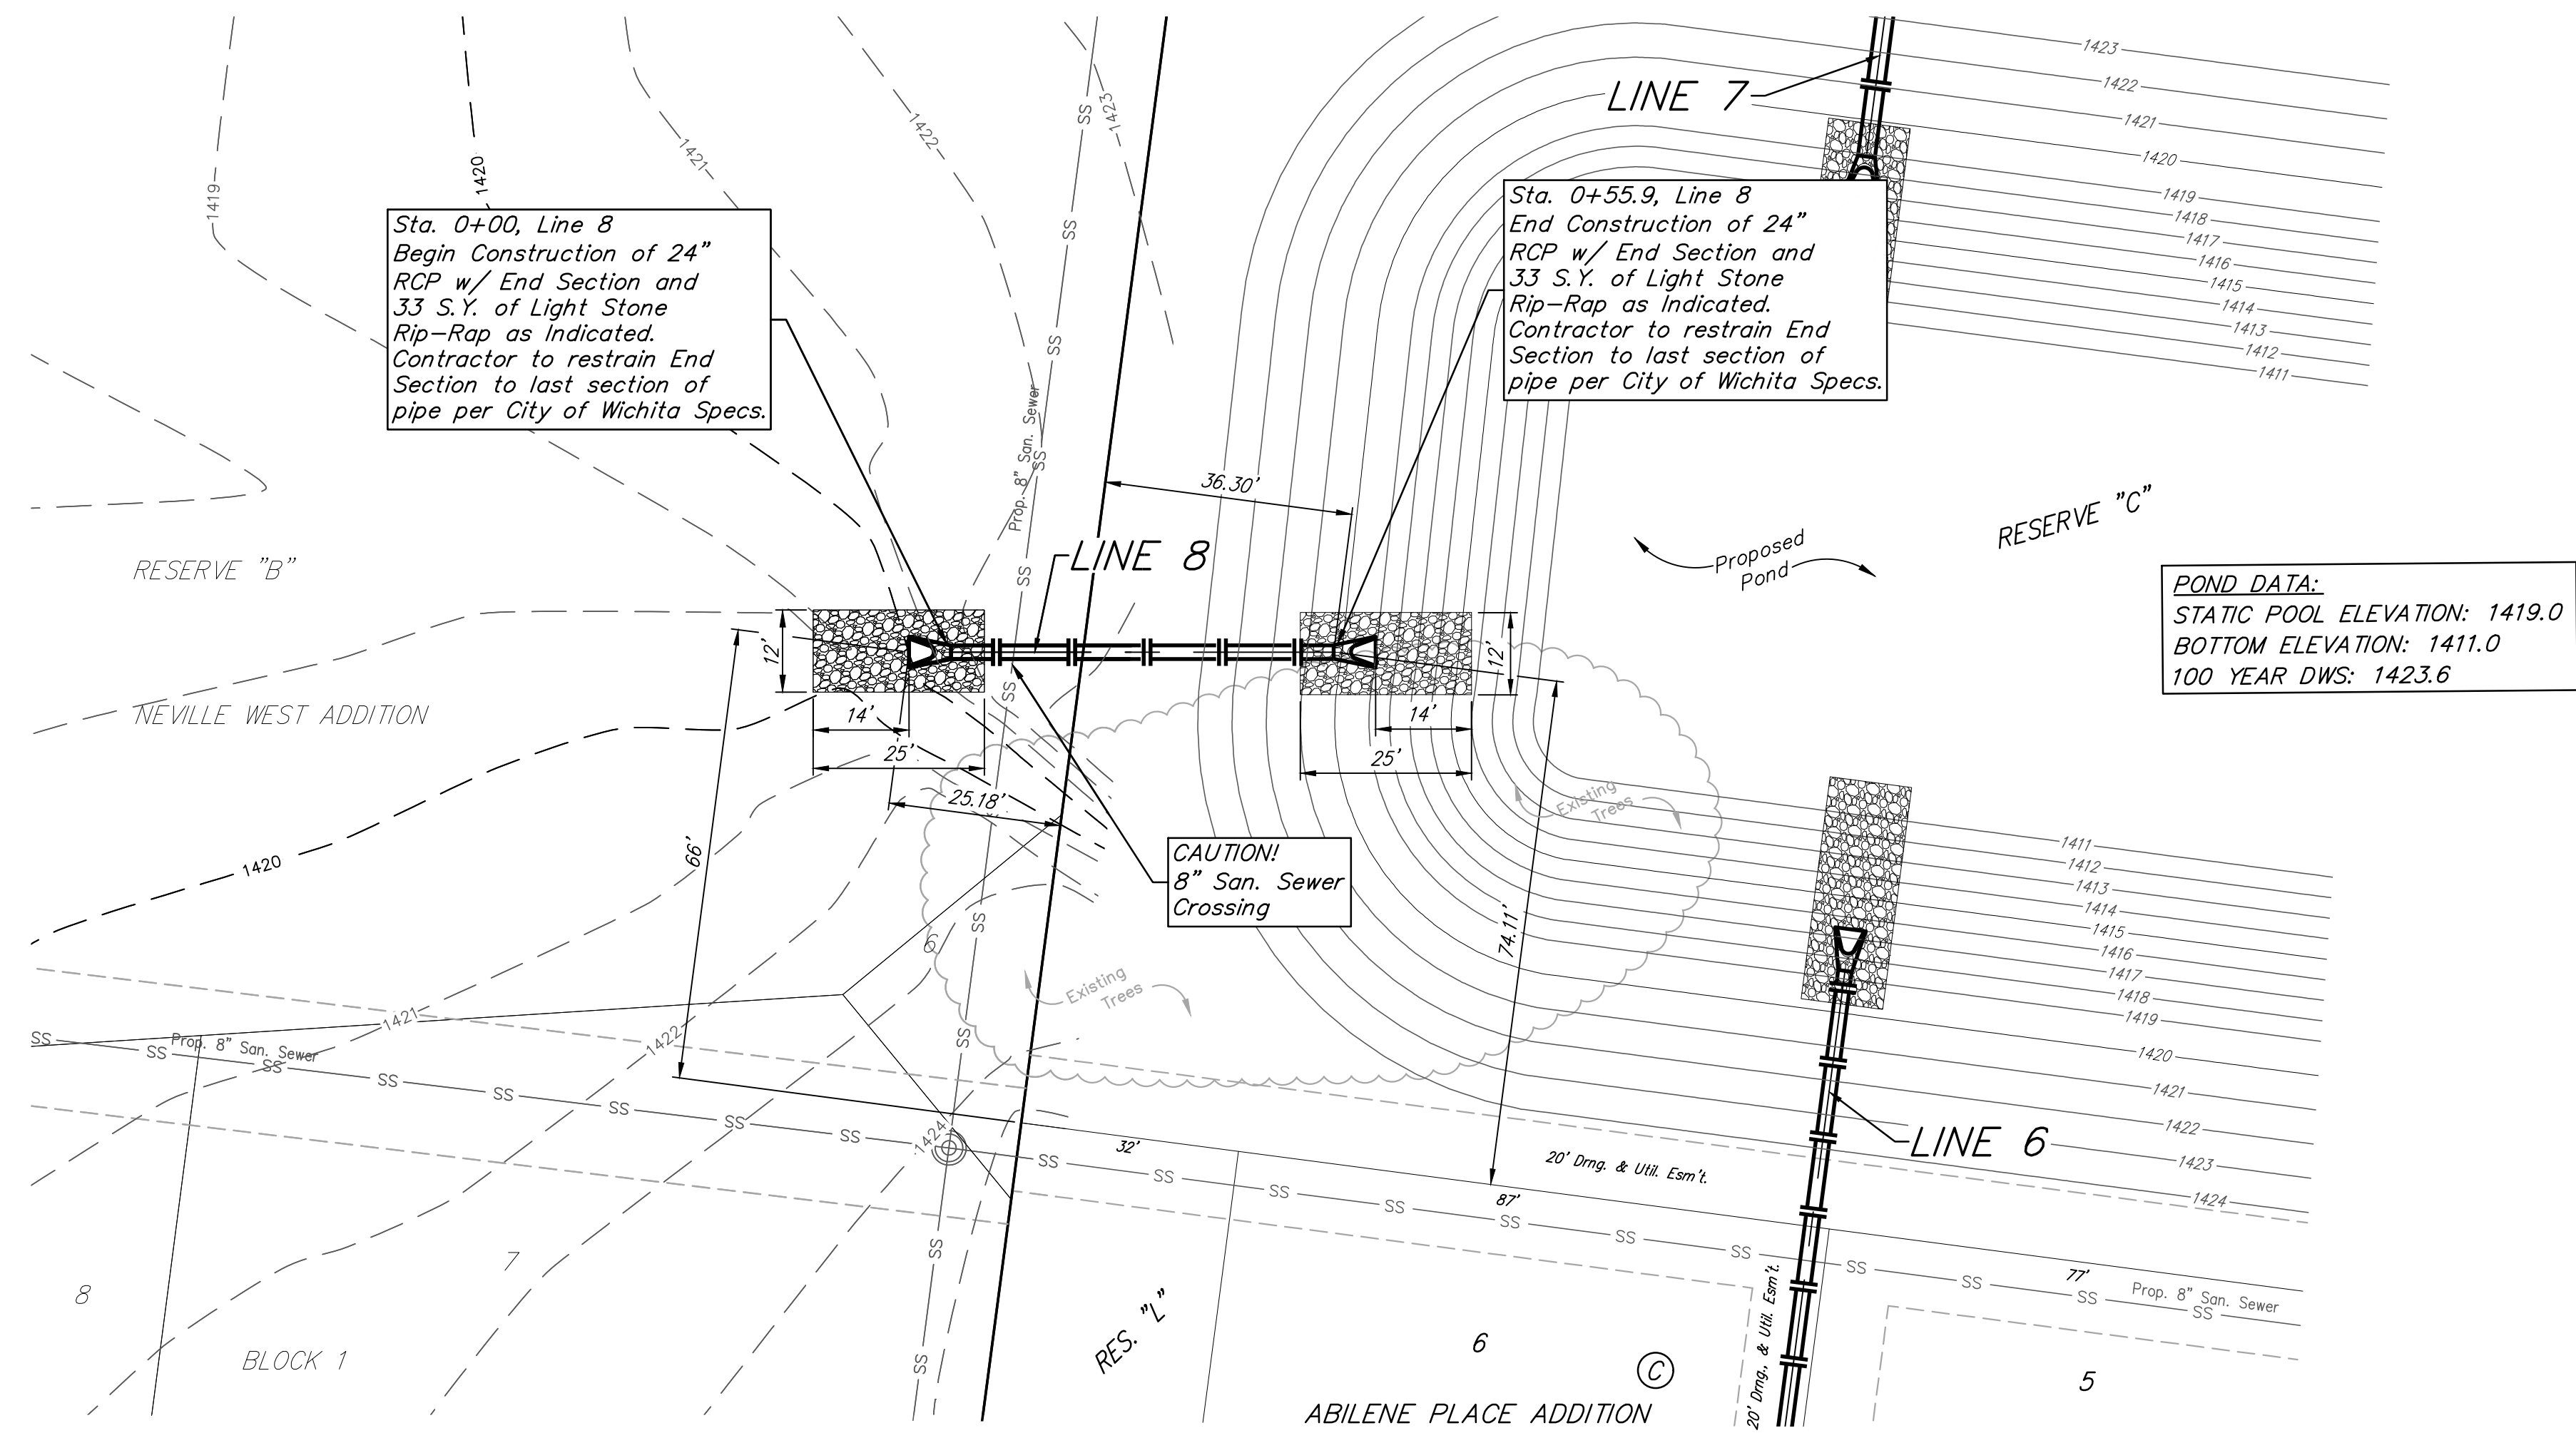

**POND DATA:**  
STATIC POOL ELEVATION: 1419.0  
BOTTOM ELEVATION: 1411.0  
100 YEAR DWS: 1423.6

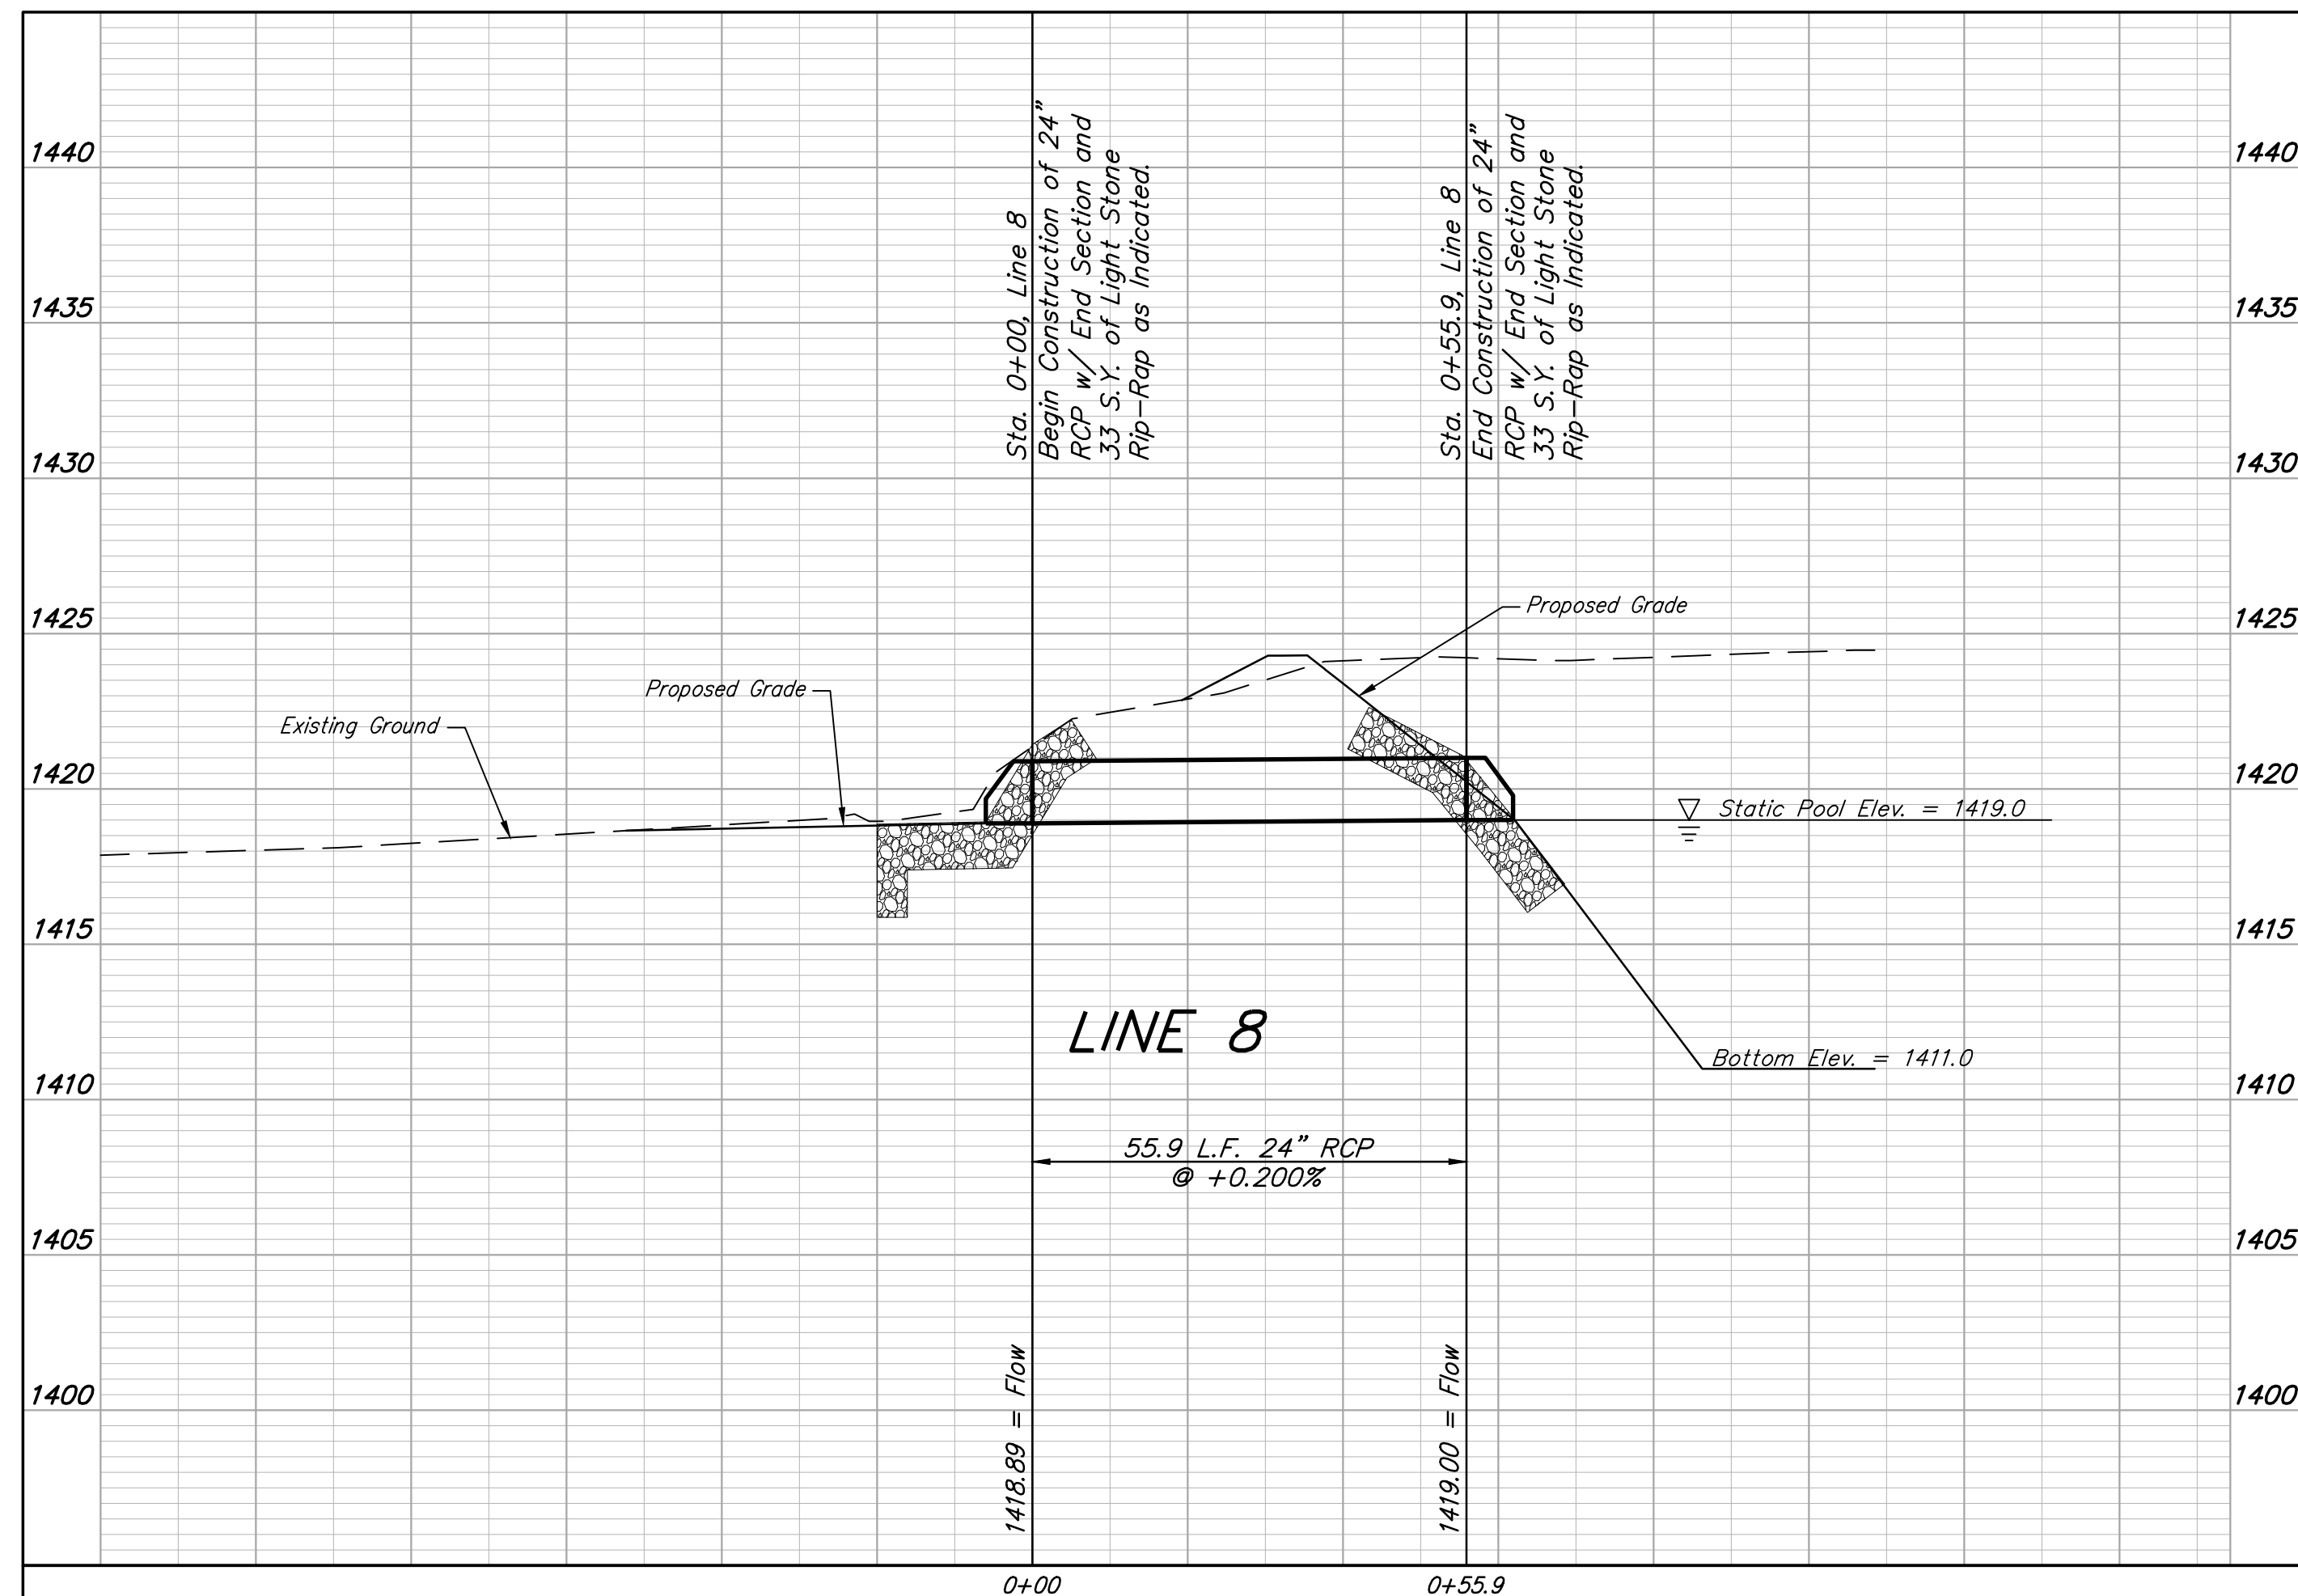





**BAUGHMAN COMPANY**

315 Ellis St.  
Wichita, KS 67211  
316-262-7271  
BaughmanCo.com

ABILENE PLACE ADDITION

**LINE 8**

STORM WATER DRAIN IMPROVEMENTS

PROJECT NUMBER:

DESIGN: DMV DRAWN: JAK  
DATE: Apr. 19, 2022

SHEET OF  
**13 30**

File: E:\Projects\Abilene Place Addition\_20-03-P540\Engineering\Phase 1\SWD\_21-03-EB78\SWD\_21-03-EB78.dwg