


STATE	PROJECT NO.	YEAR	SHEET NO.	TOTAL SHEETS
KANSAS	E1010-40250621	2022	110	128

120 130

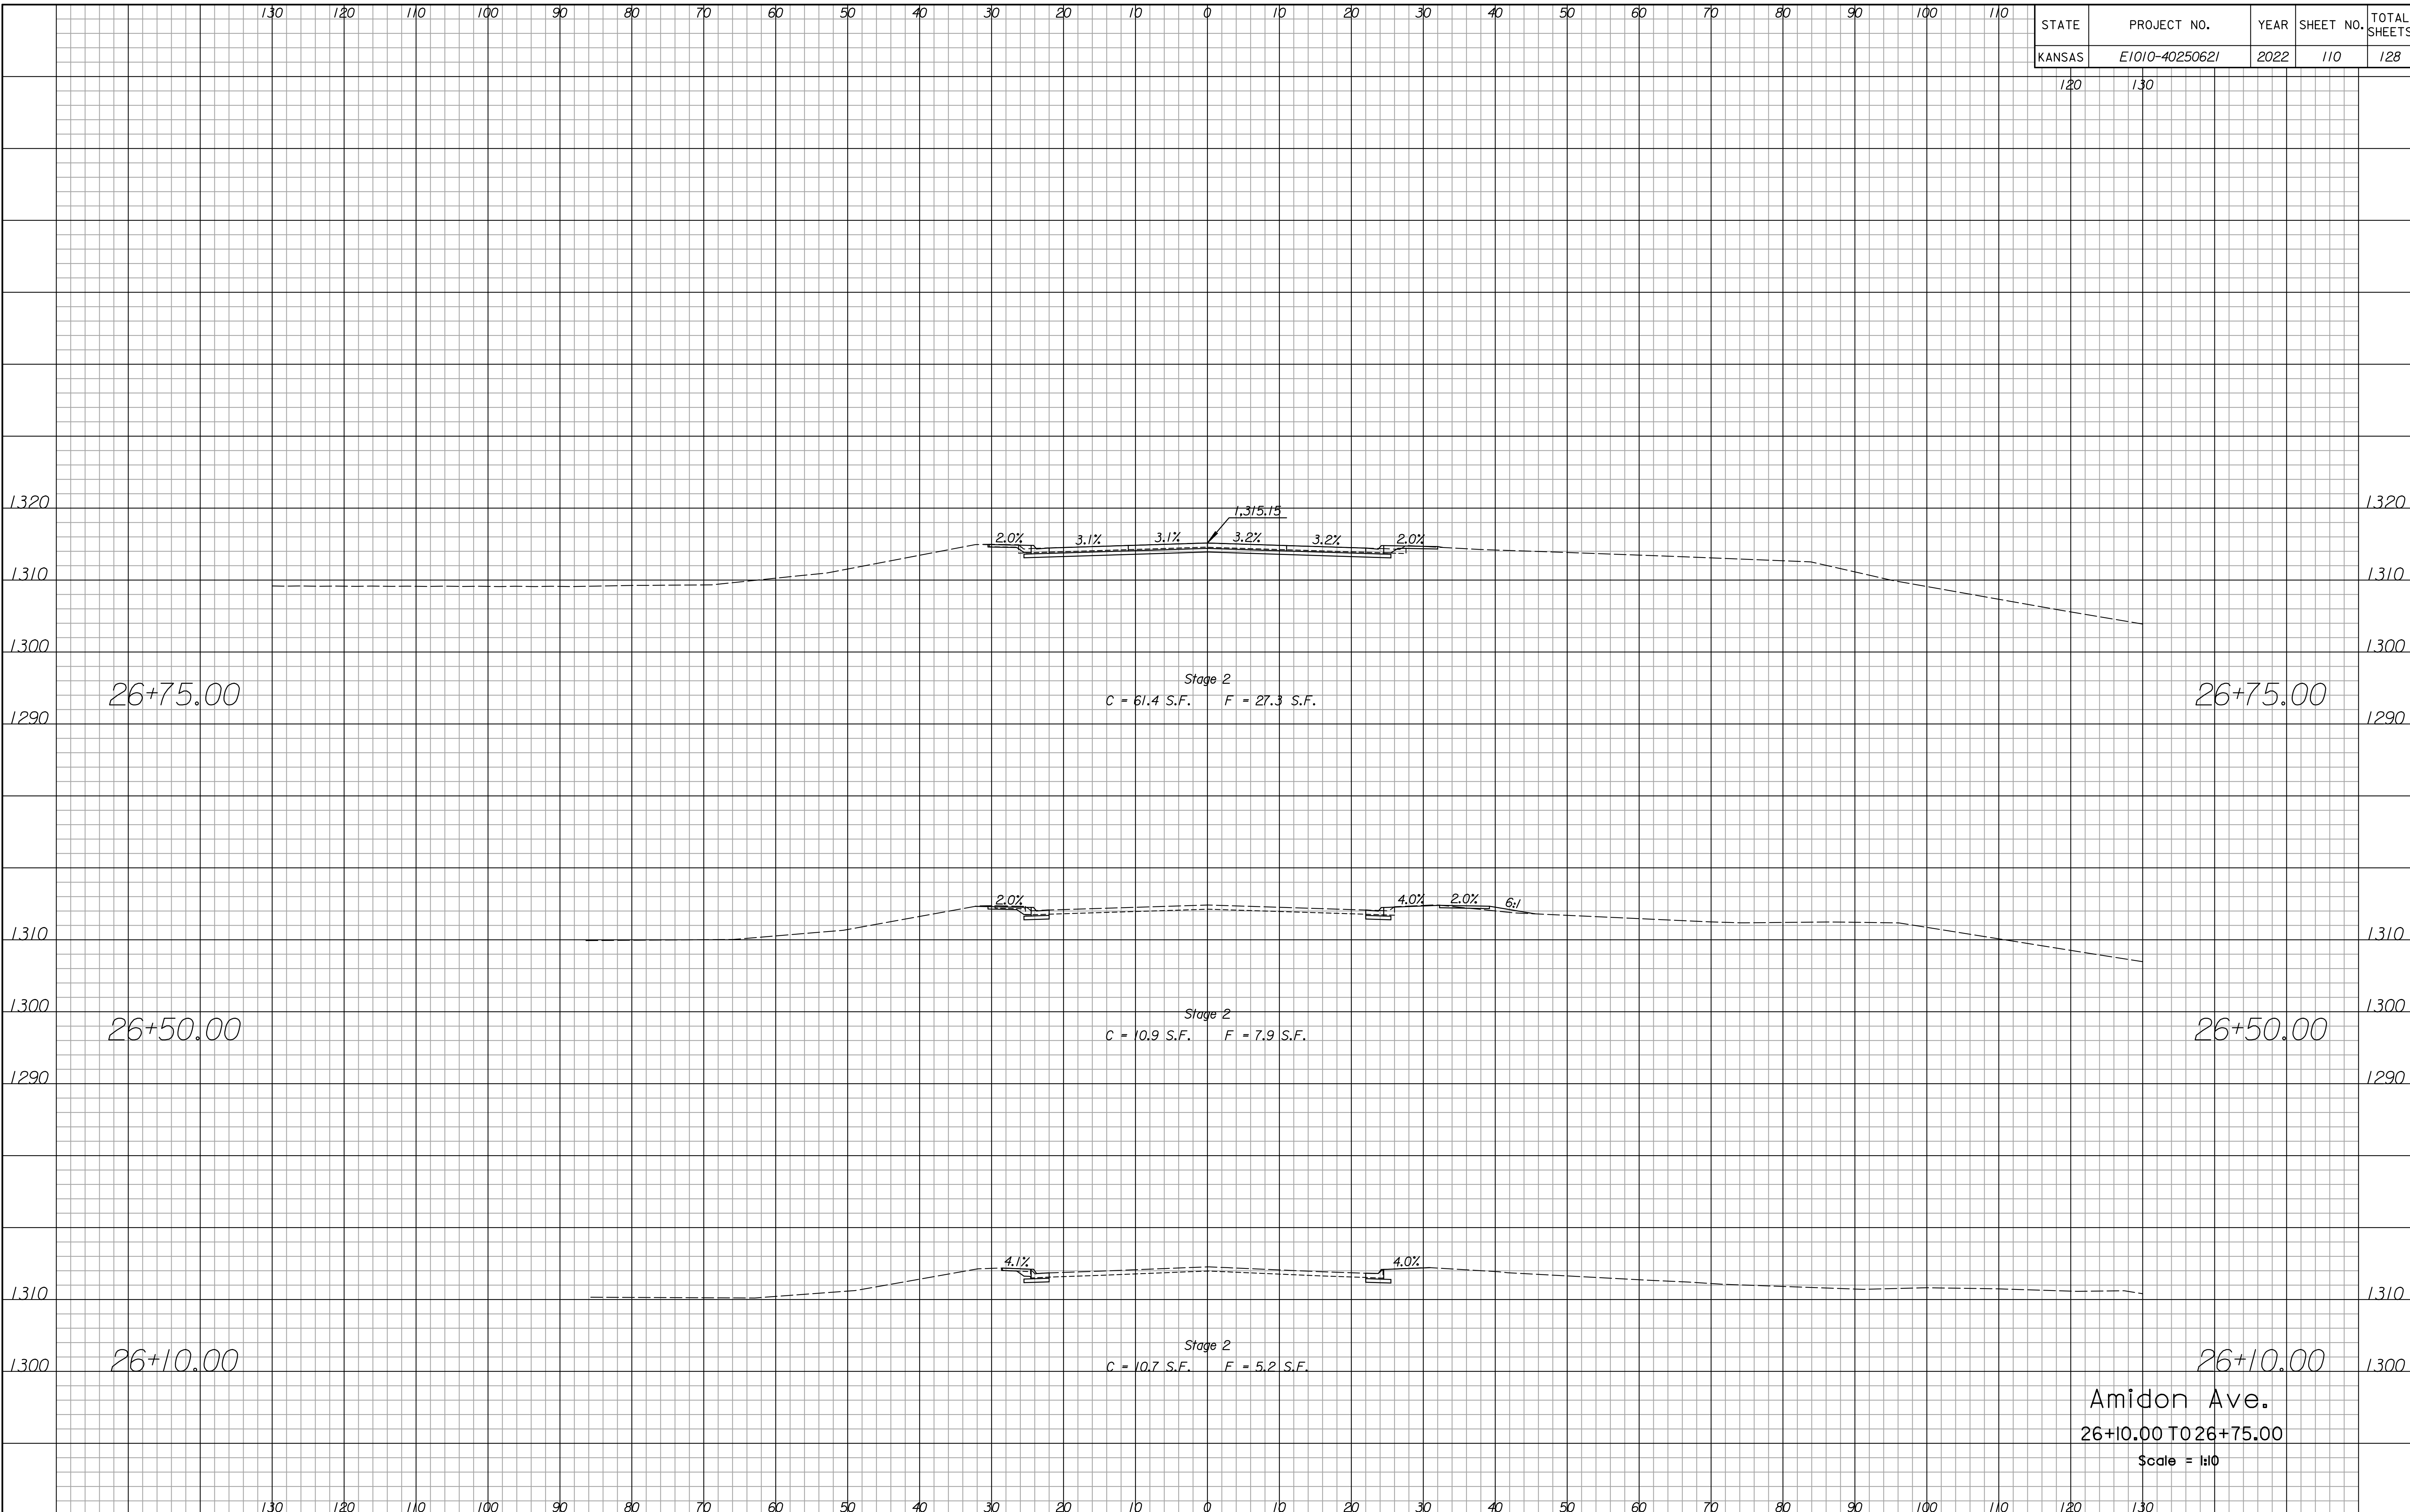

Amidon Ave.
26+10.00 TO 26+75.00
Scale = 1/10

Drawn B Road
File g:\transystems\pw_local\transyscorp-pw\danavarro\d083517\C-RDW-M01-801.dgn
Plotted 1/13/2022