


Drawn B Road
File g:\transystems\pw_local\transyscorp-pw\danavarro\d083517\C-RDW-M01-801.dgn
Plotted 12/13/2022

STATE	PROJECT NO.	YEAR	SHEET NO.	TOTAL SHEETS
KANSAS	E1010-40250621	2022	111	128

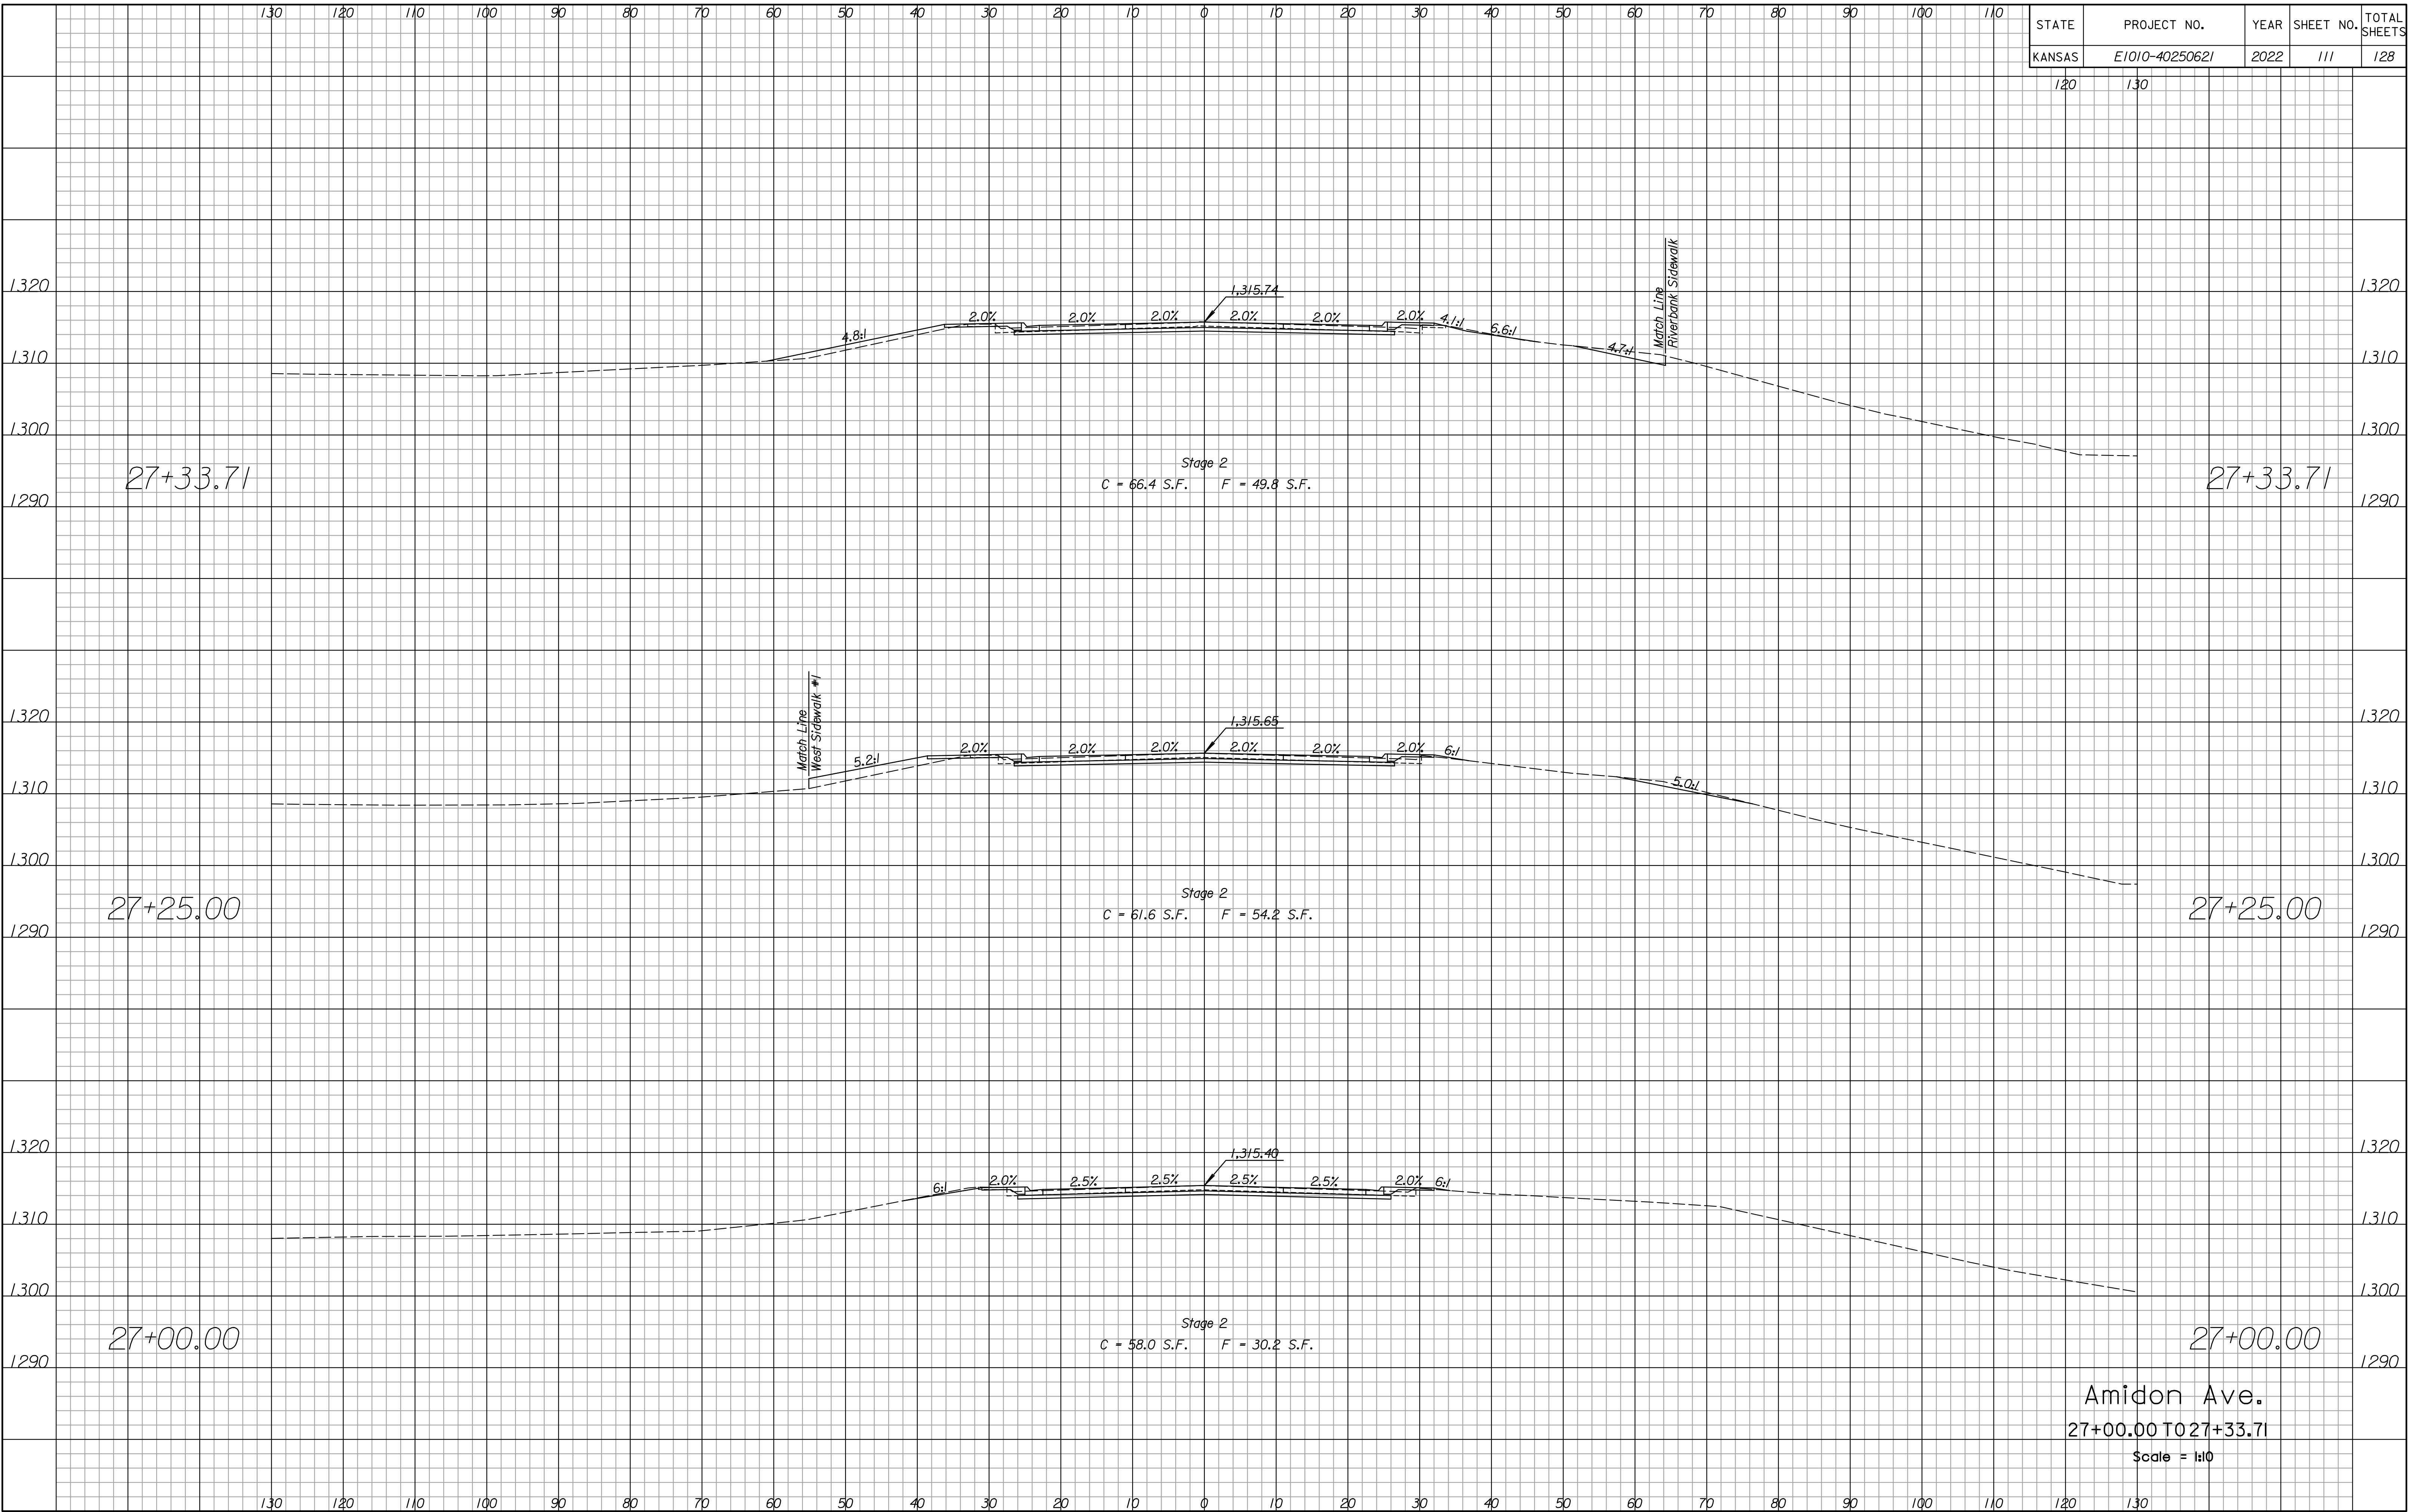

Amidon Ave.
27+00.00 TO 27+33.71
Scale = 1:10