


STATE	PROJECT NO.	YEAR	SHEET NO.	TOTAL SHEETS
KANSAS	E1010-40250621	2022	114	128

120 130

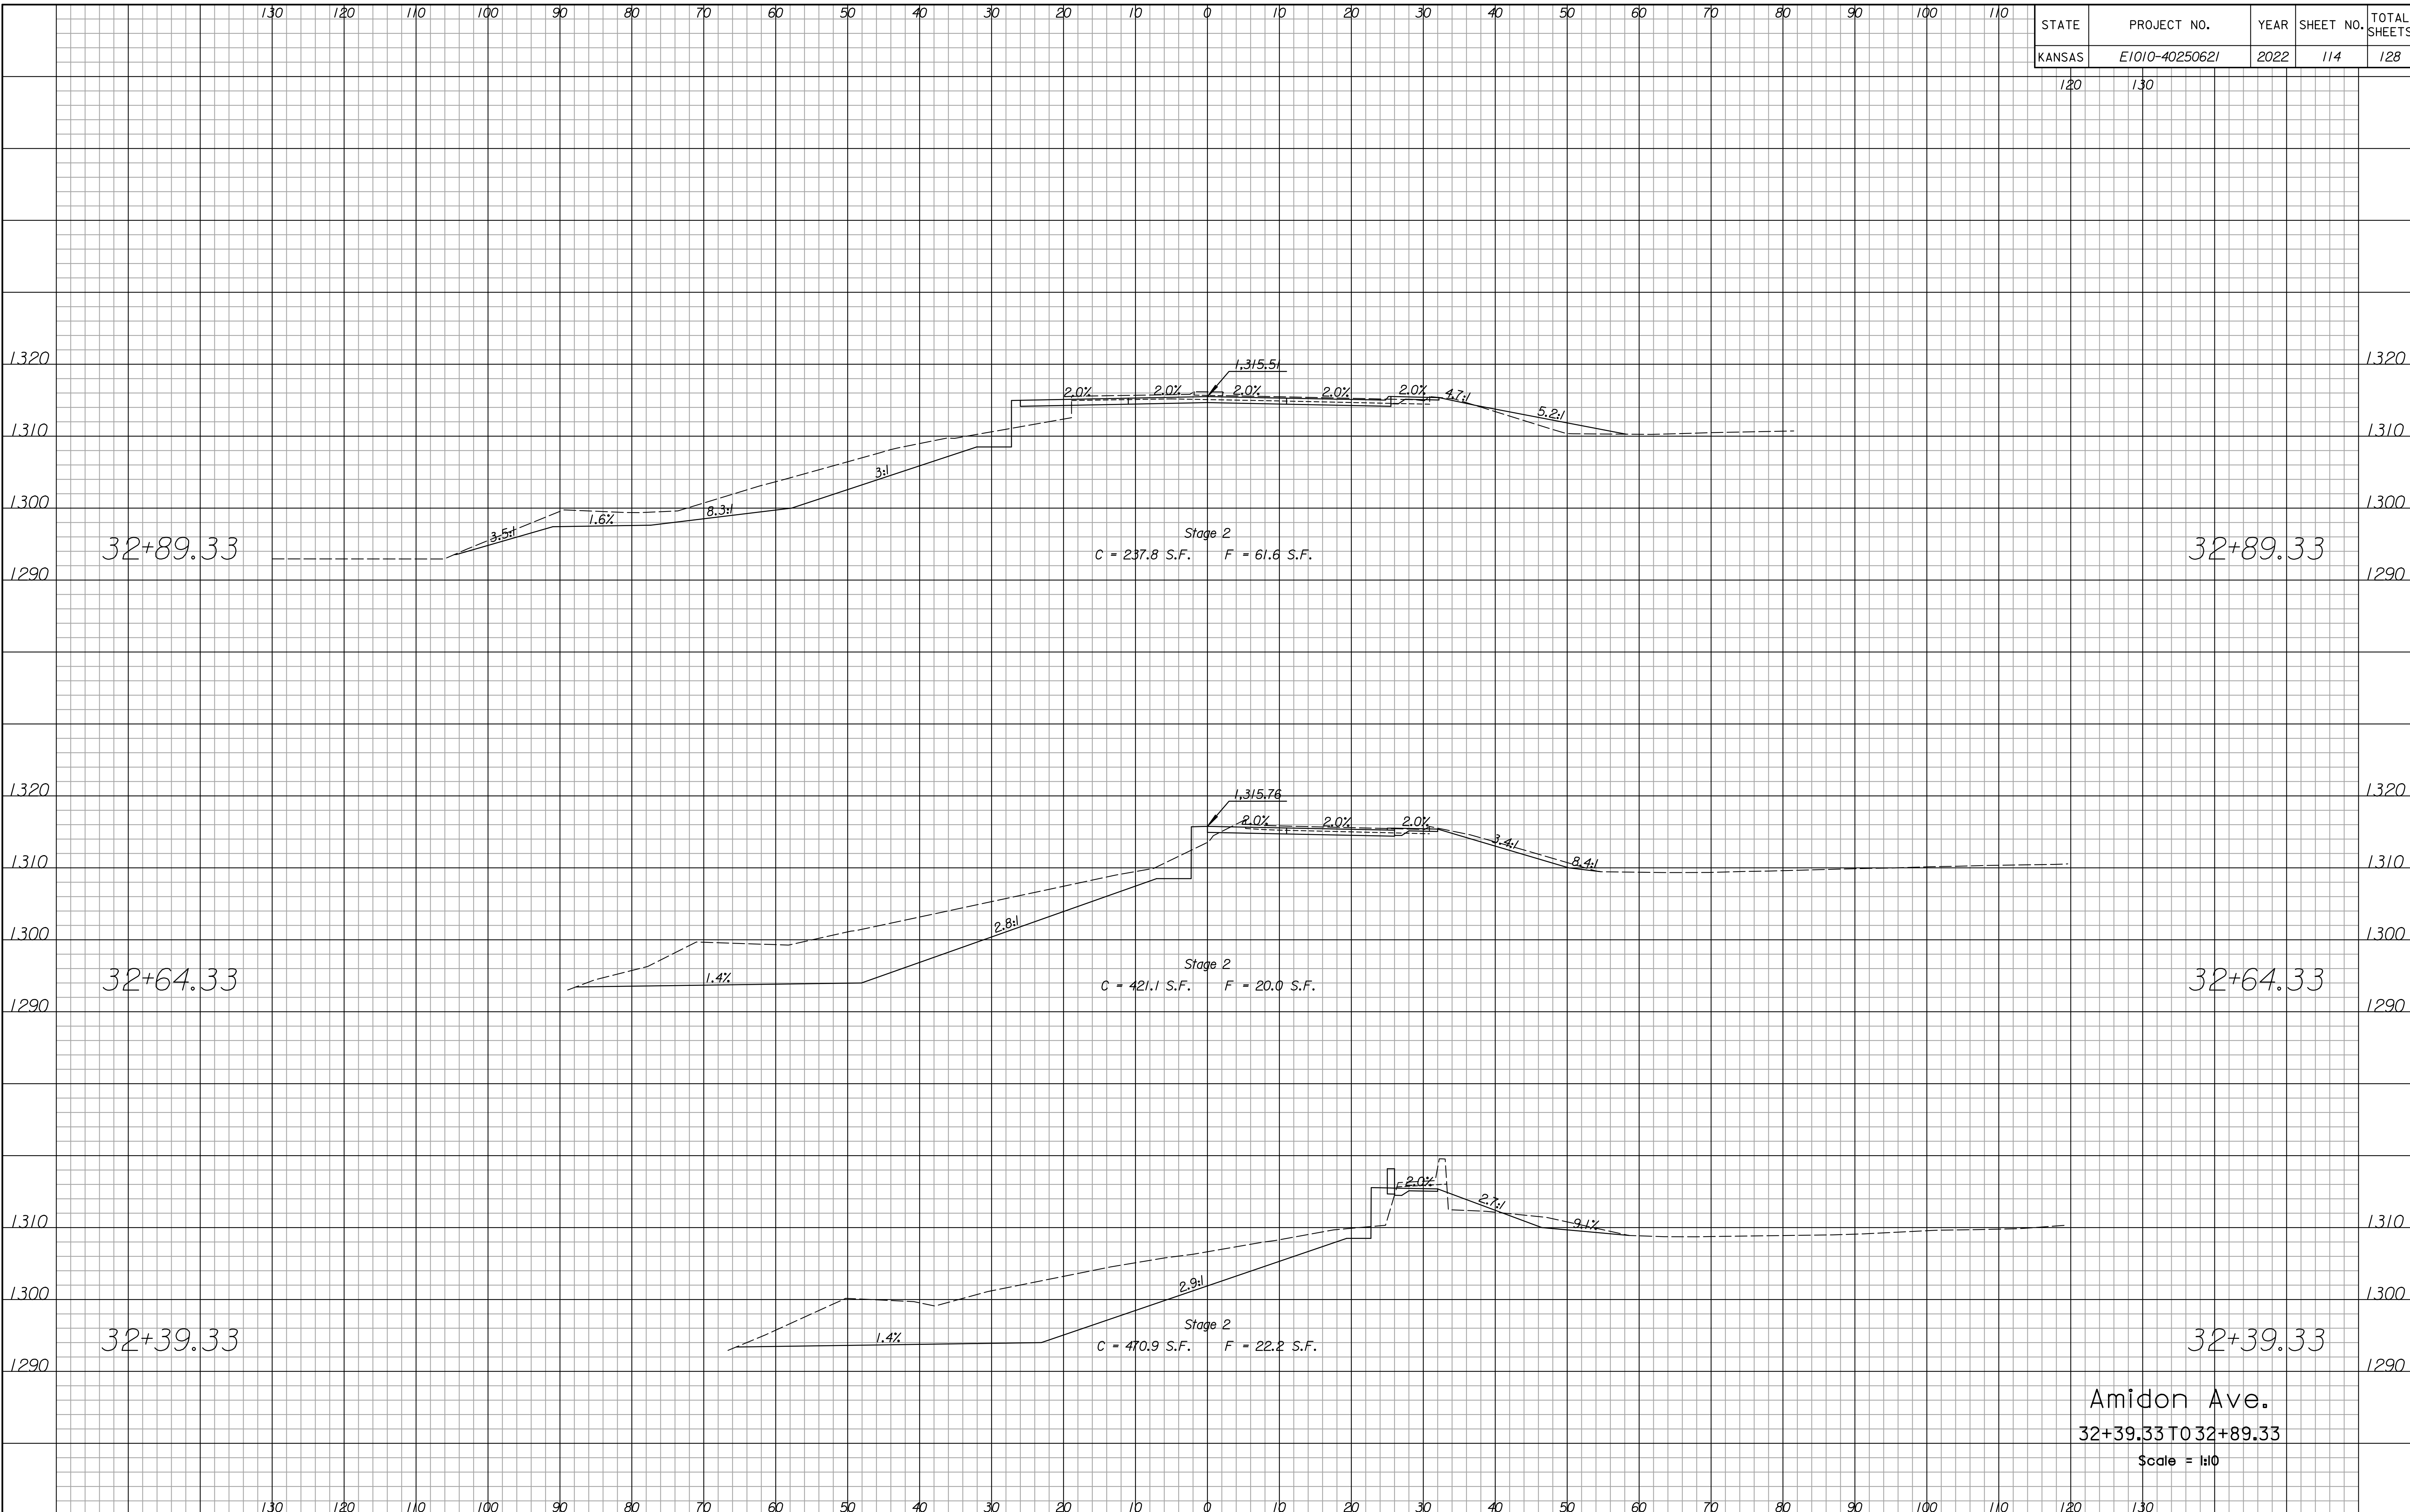

Stage 2
C = 237.8 S.F. F = 61.6 S.F.

Stage 2
C = 421.1 S.F. F = 20.0 S.F.

Stage 2
C = 470.9 S.F. F = 22.2 S.F.

Amidon Ave.
32+39.33 TO 32+89.33
Scale = 1:10

Drawn B Road
File g:\transystems\pw_local\transyscorp-pw\danavarro\d083517\C-RDW-M01-801.dgn
Plotted 12/13/2022