


Drawn B Road
File g:\transystems\pw_local\transyscorp-pw\danavarro\d083517\C-RDW-M01-801.dgn
Plotted 1/13/2022

| STATE | PROJECT NO. | YEAR | SHEET NO. | TOTAL SHEETS |
|--------|----------------|------|-----------|--------------|
| KANSAS | E1010-40250621 | 2022 | 115 | 128 |

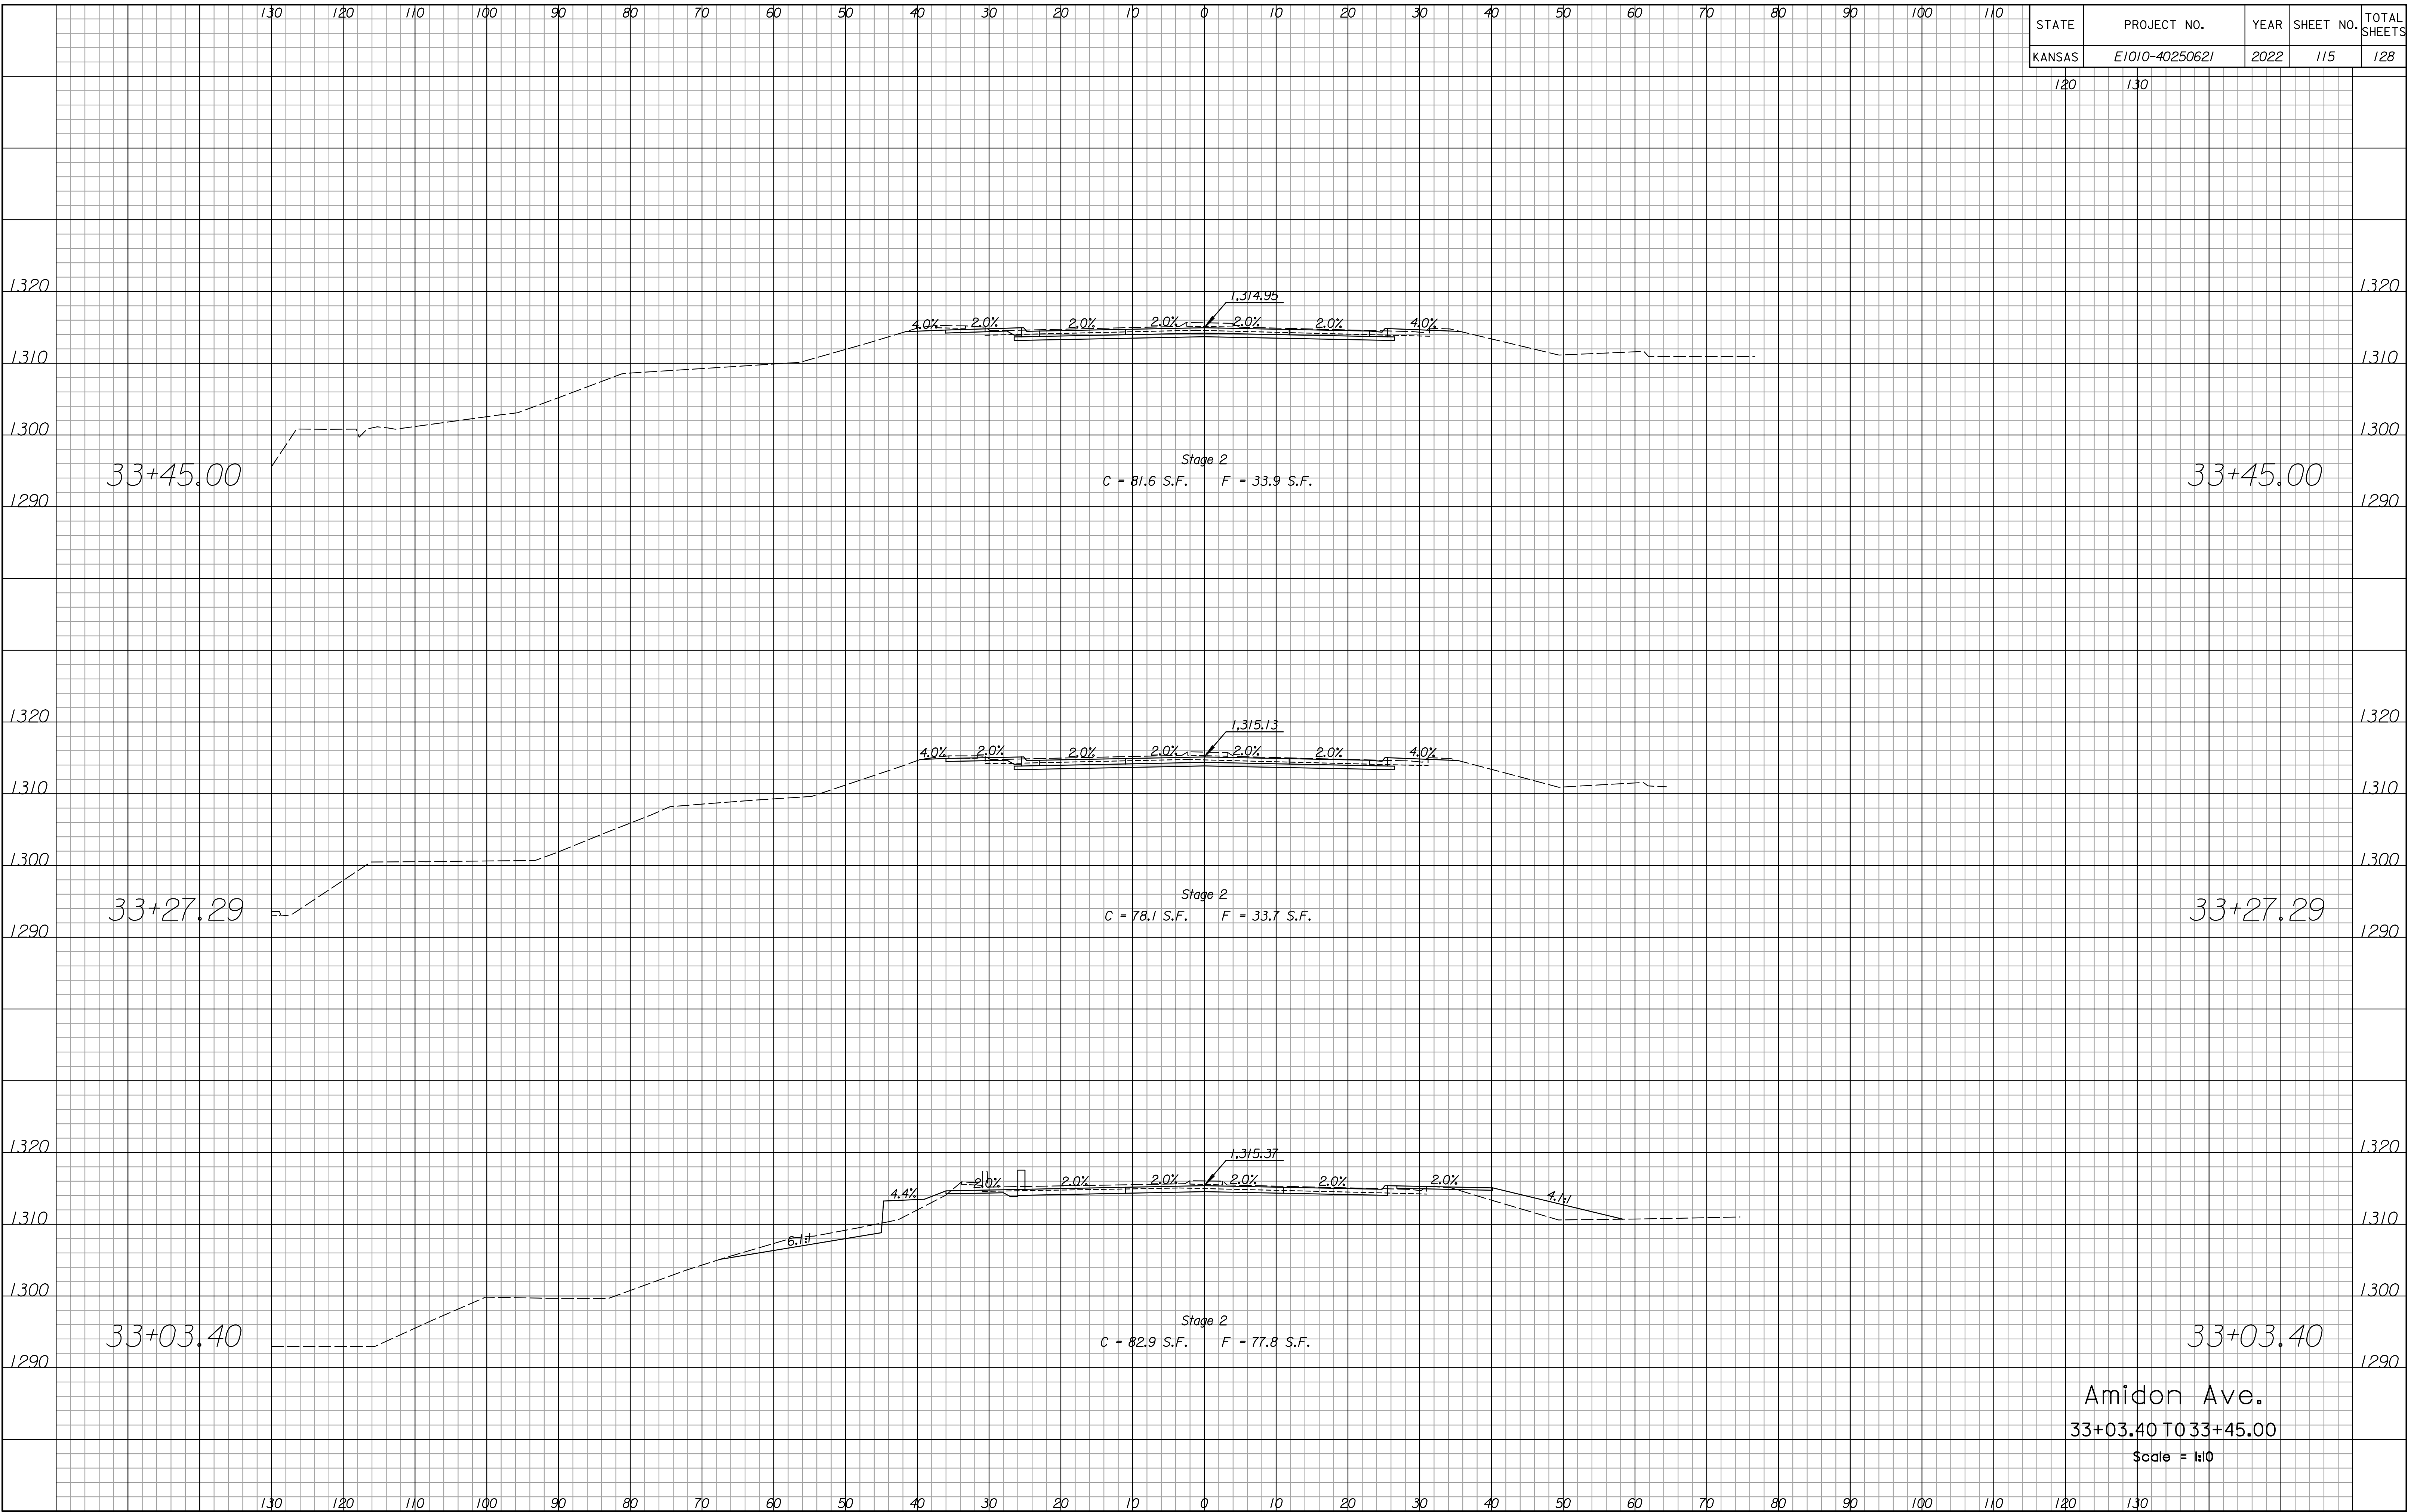

Amidon Ave.
33+03.40 TO 33+45.00
Scale = 1"=10'