


Drawn B Road
File g:\transystems\pw_local\transyscorp-pw\danavarro\d083517\C-RDW-M03-801.dgn
Plotted 1/13/2022

STATE	PROJECT NO.	YEAR	SHEET NO.	TOTAL SHEETS
KANSAS	E1010-40250621	2022	122	128

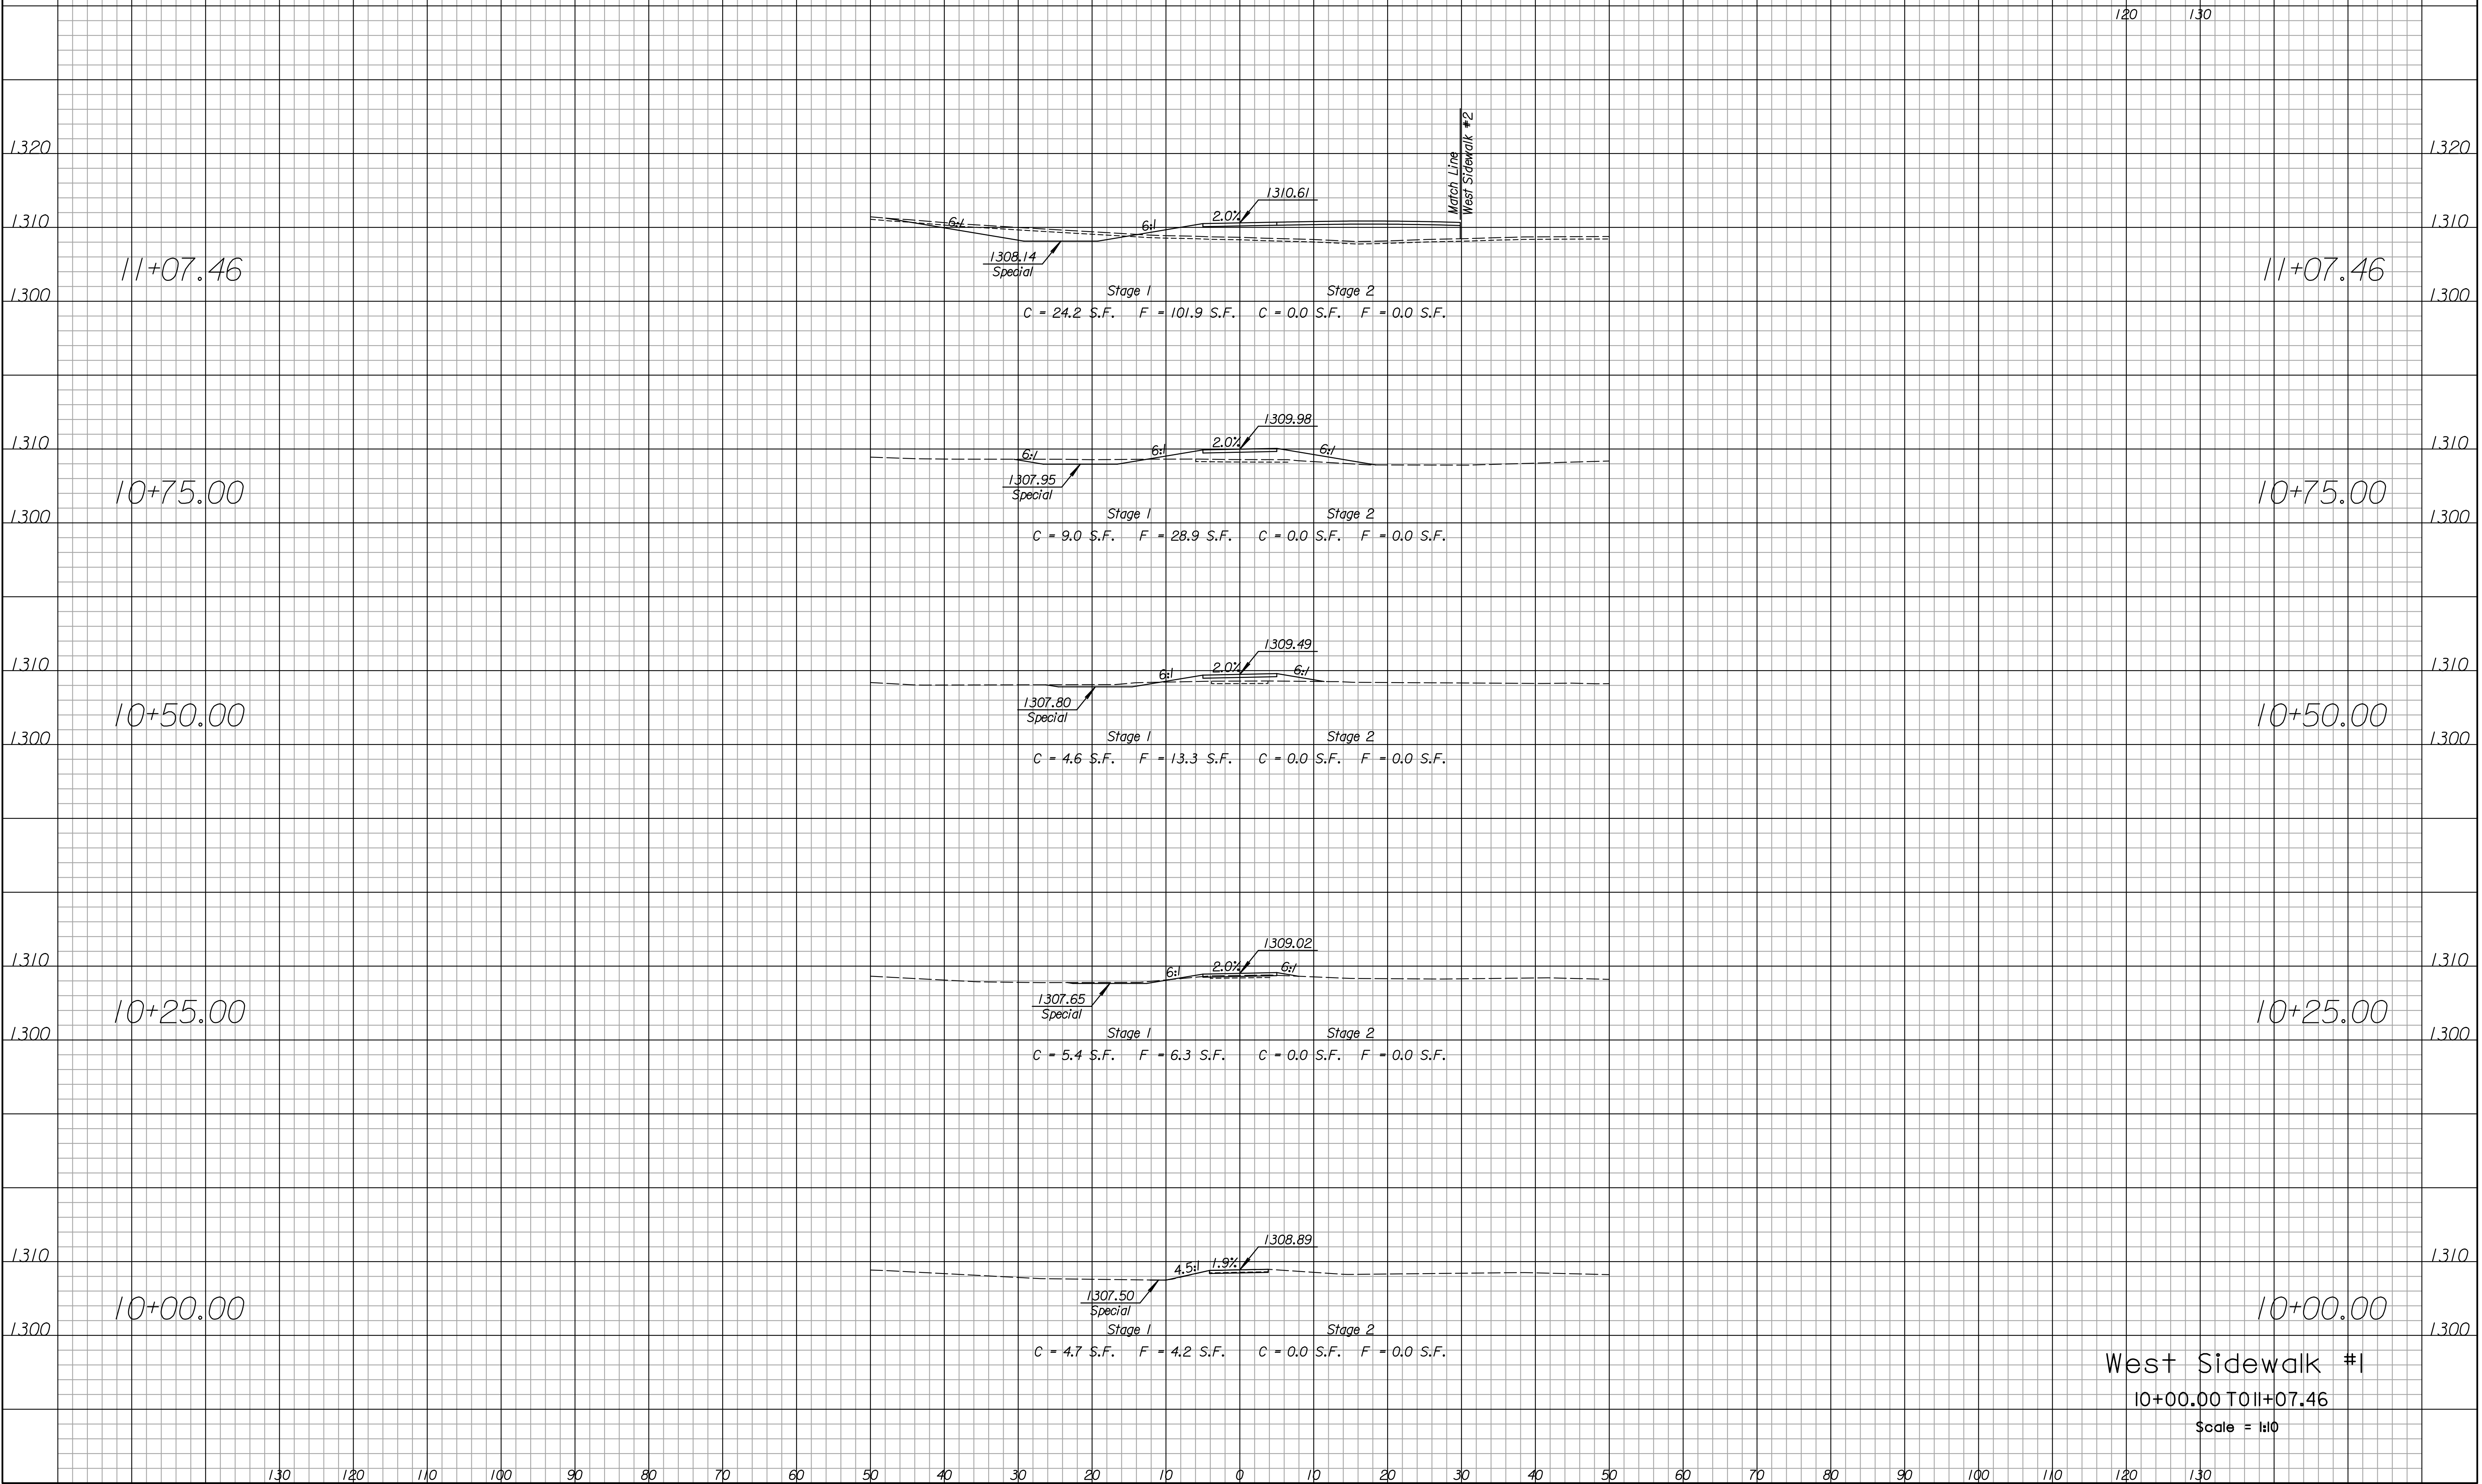

West Sidewalk #1
10+00.00 TO 11+07.46
Scale = 1/10