


Drawn B Road
File g:\transys\transyscorp-pw\danavarro\083517\C-RDW-M03-801.dgn

| STATE | PROJECT NO. | YEAR | SHEET NO. | TOTAL SHEETS |
|--------|----------------|------|-----------|--------------|
| KANSAS | E1010-40250621 | 2022 | 123 | 128 |

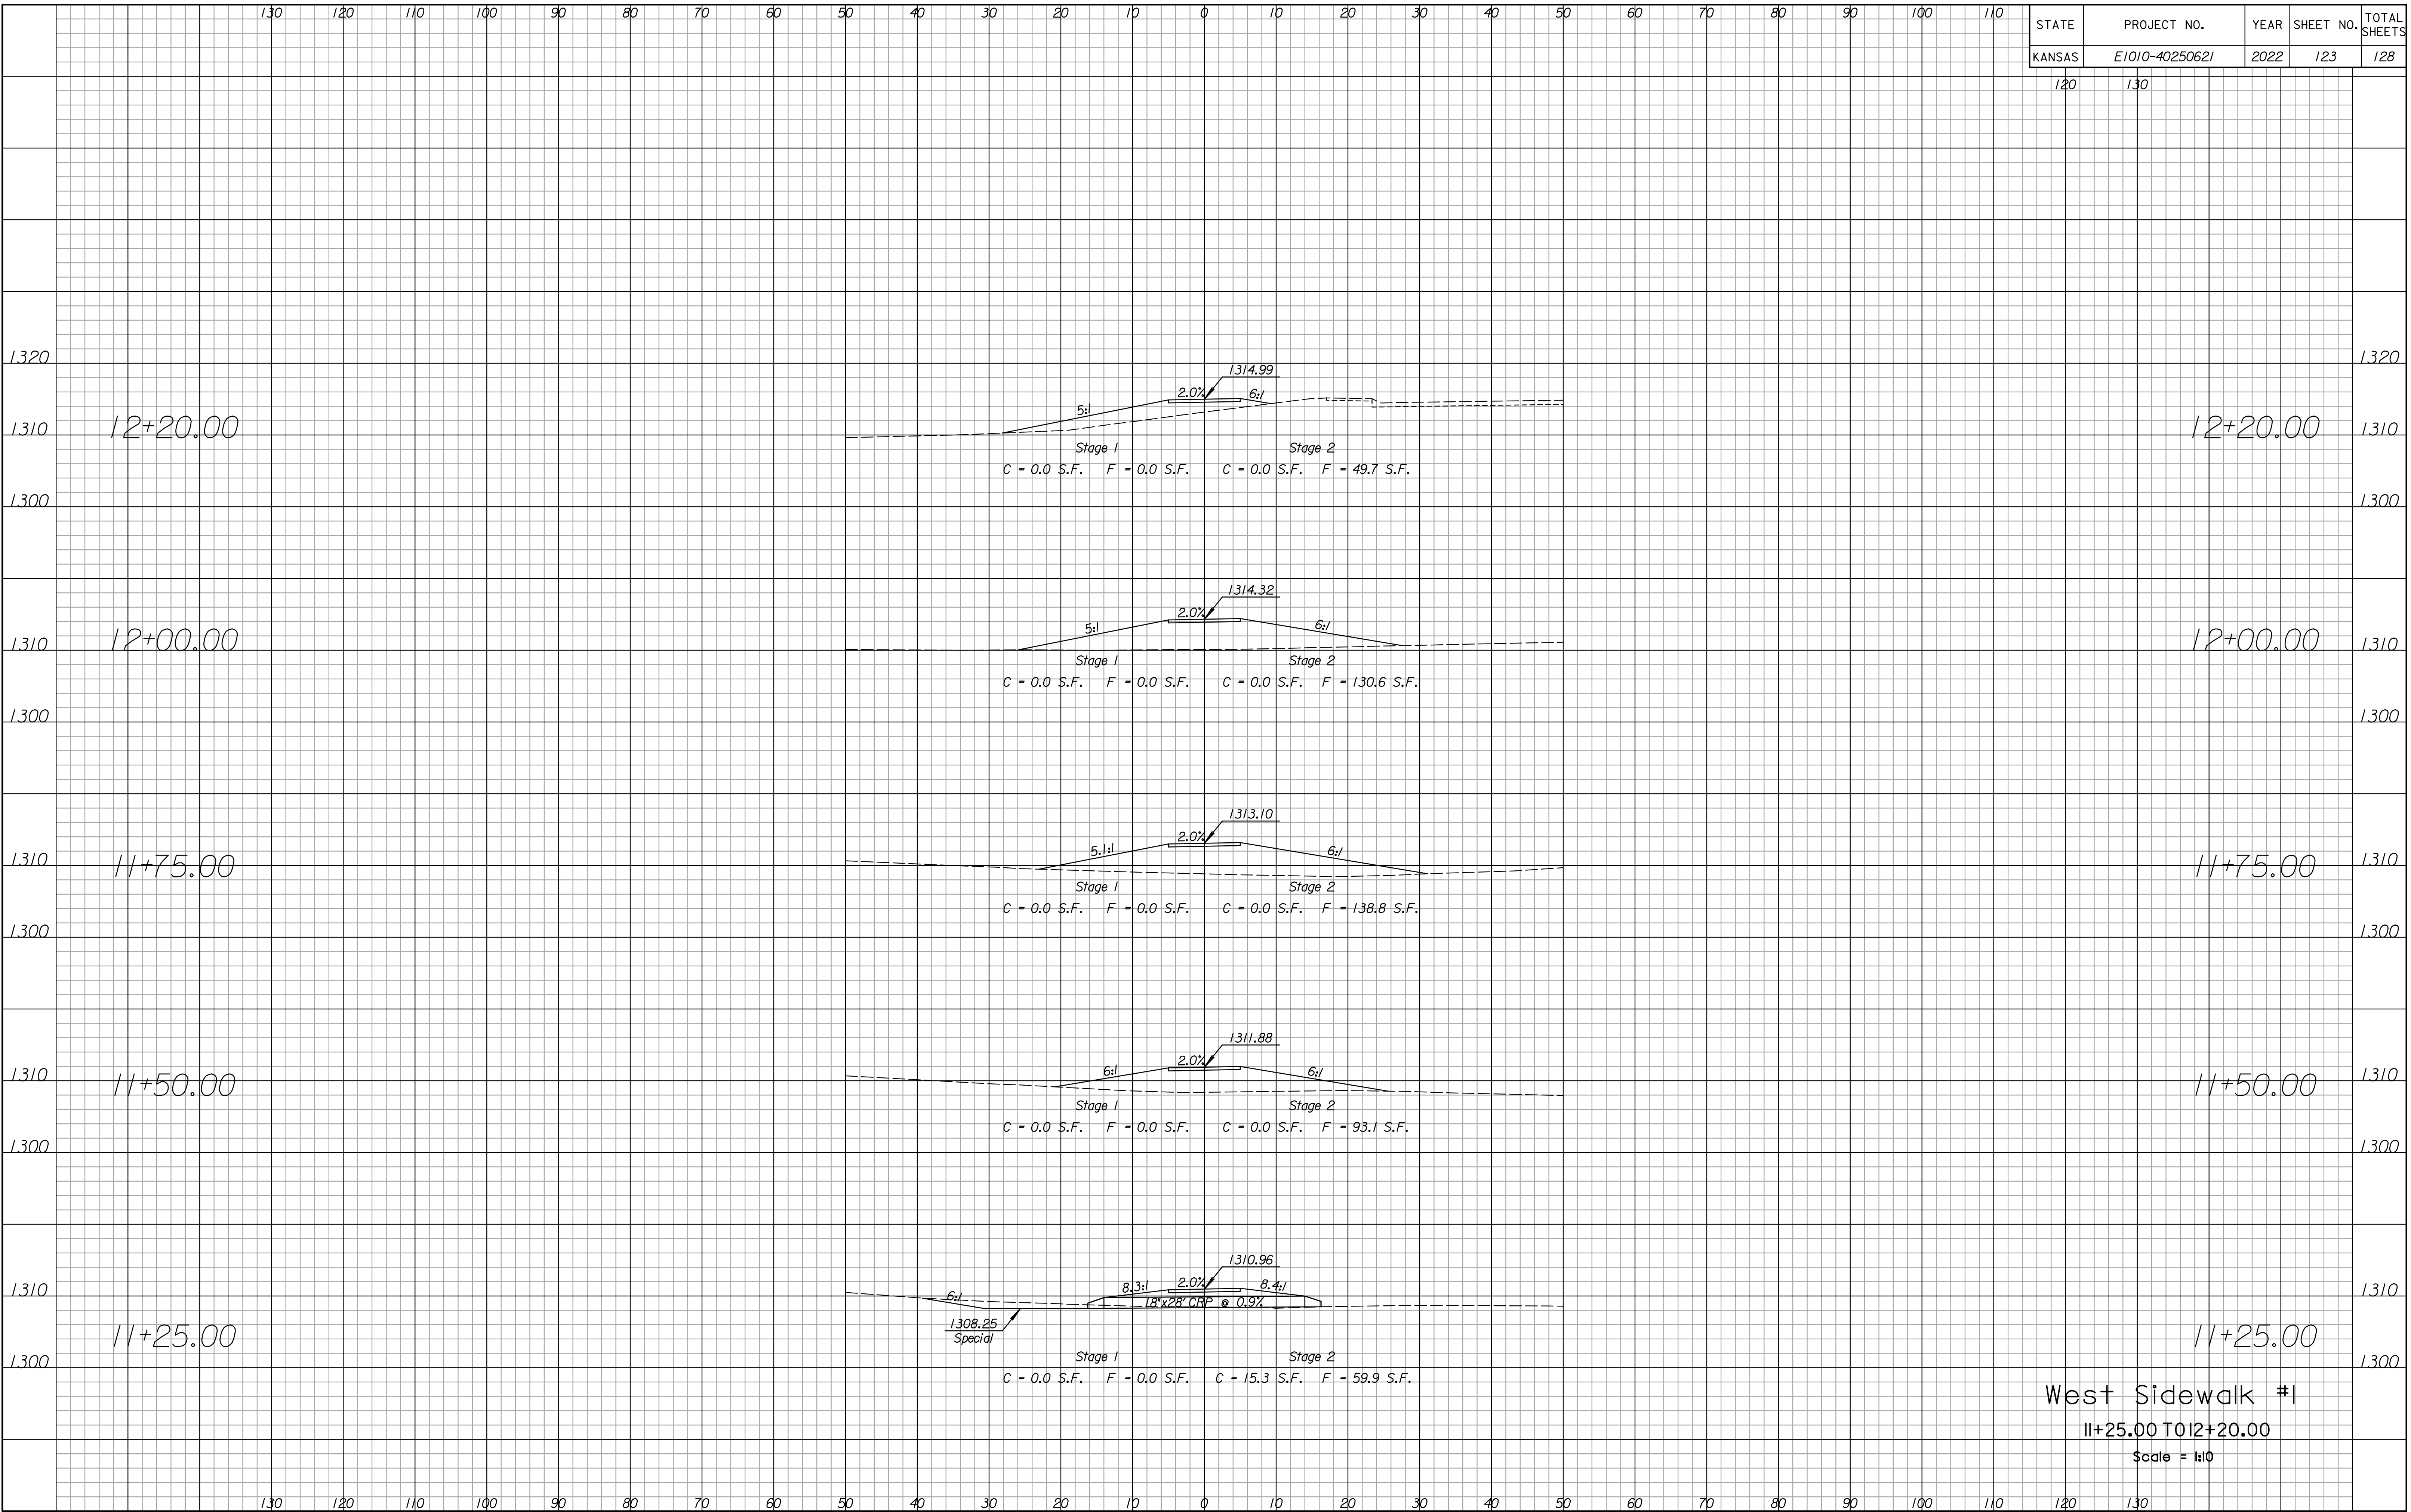

West Sidewalk #1
11+25.00 TO 12+20.00
Scale = 1:10