


Drawn B Road
File g:\transystems\pw_local\transyscorp-pw\danavarro\d083517\C-RDW-M05-801.dgn
Plotted 1/13/2022

STATE	PROJECT NO.	YEAR	SHEET NO.	TOTAL SHEETS
KANSAS	E1010-40250621	2022	127	128

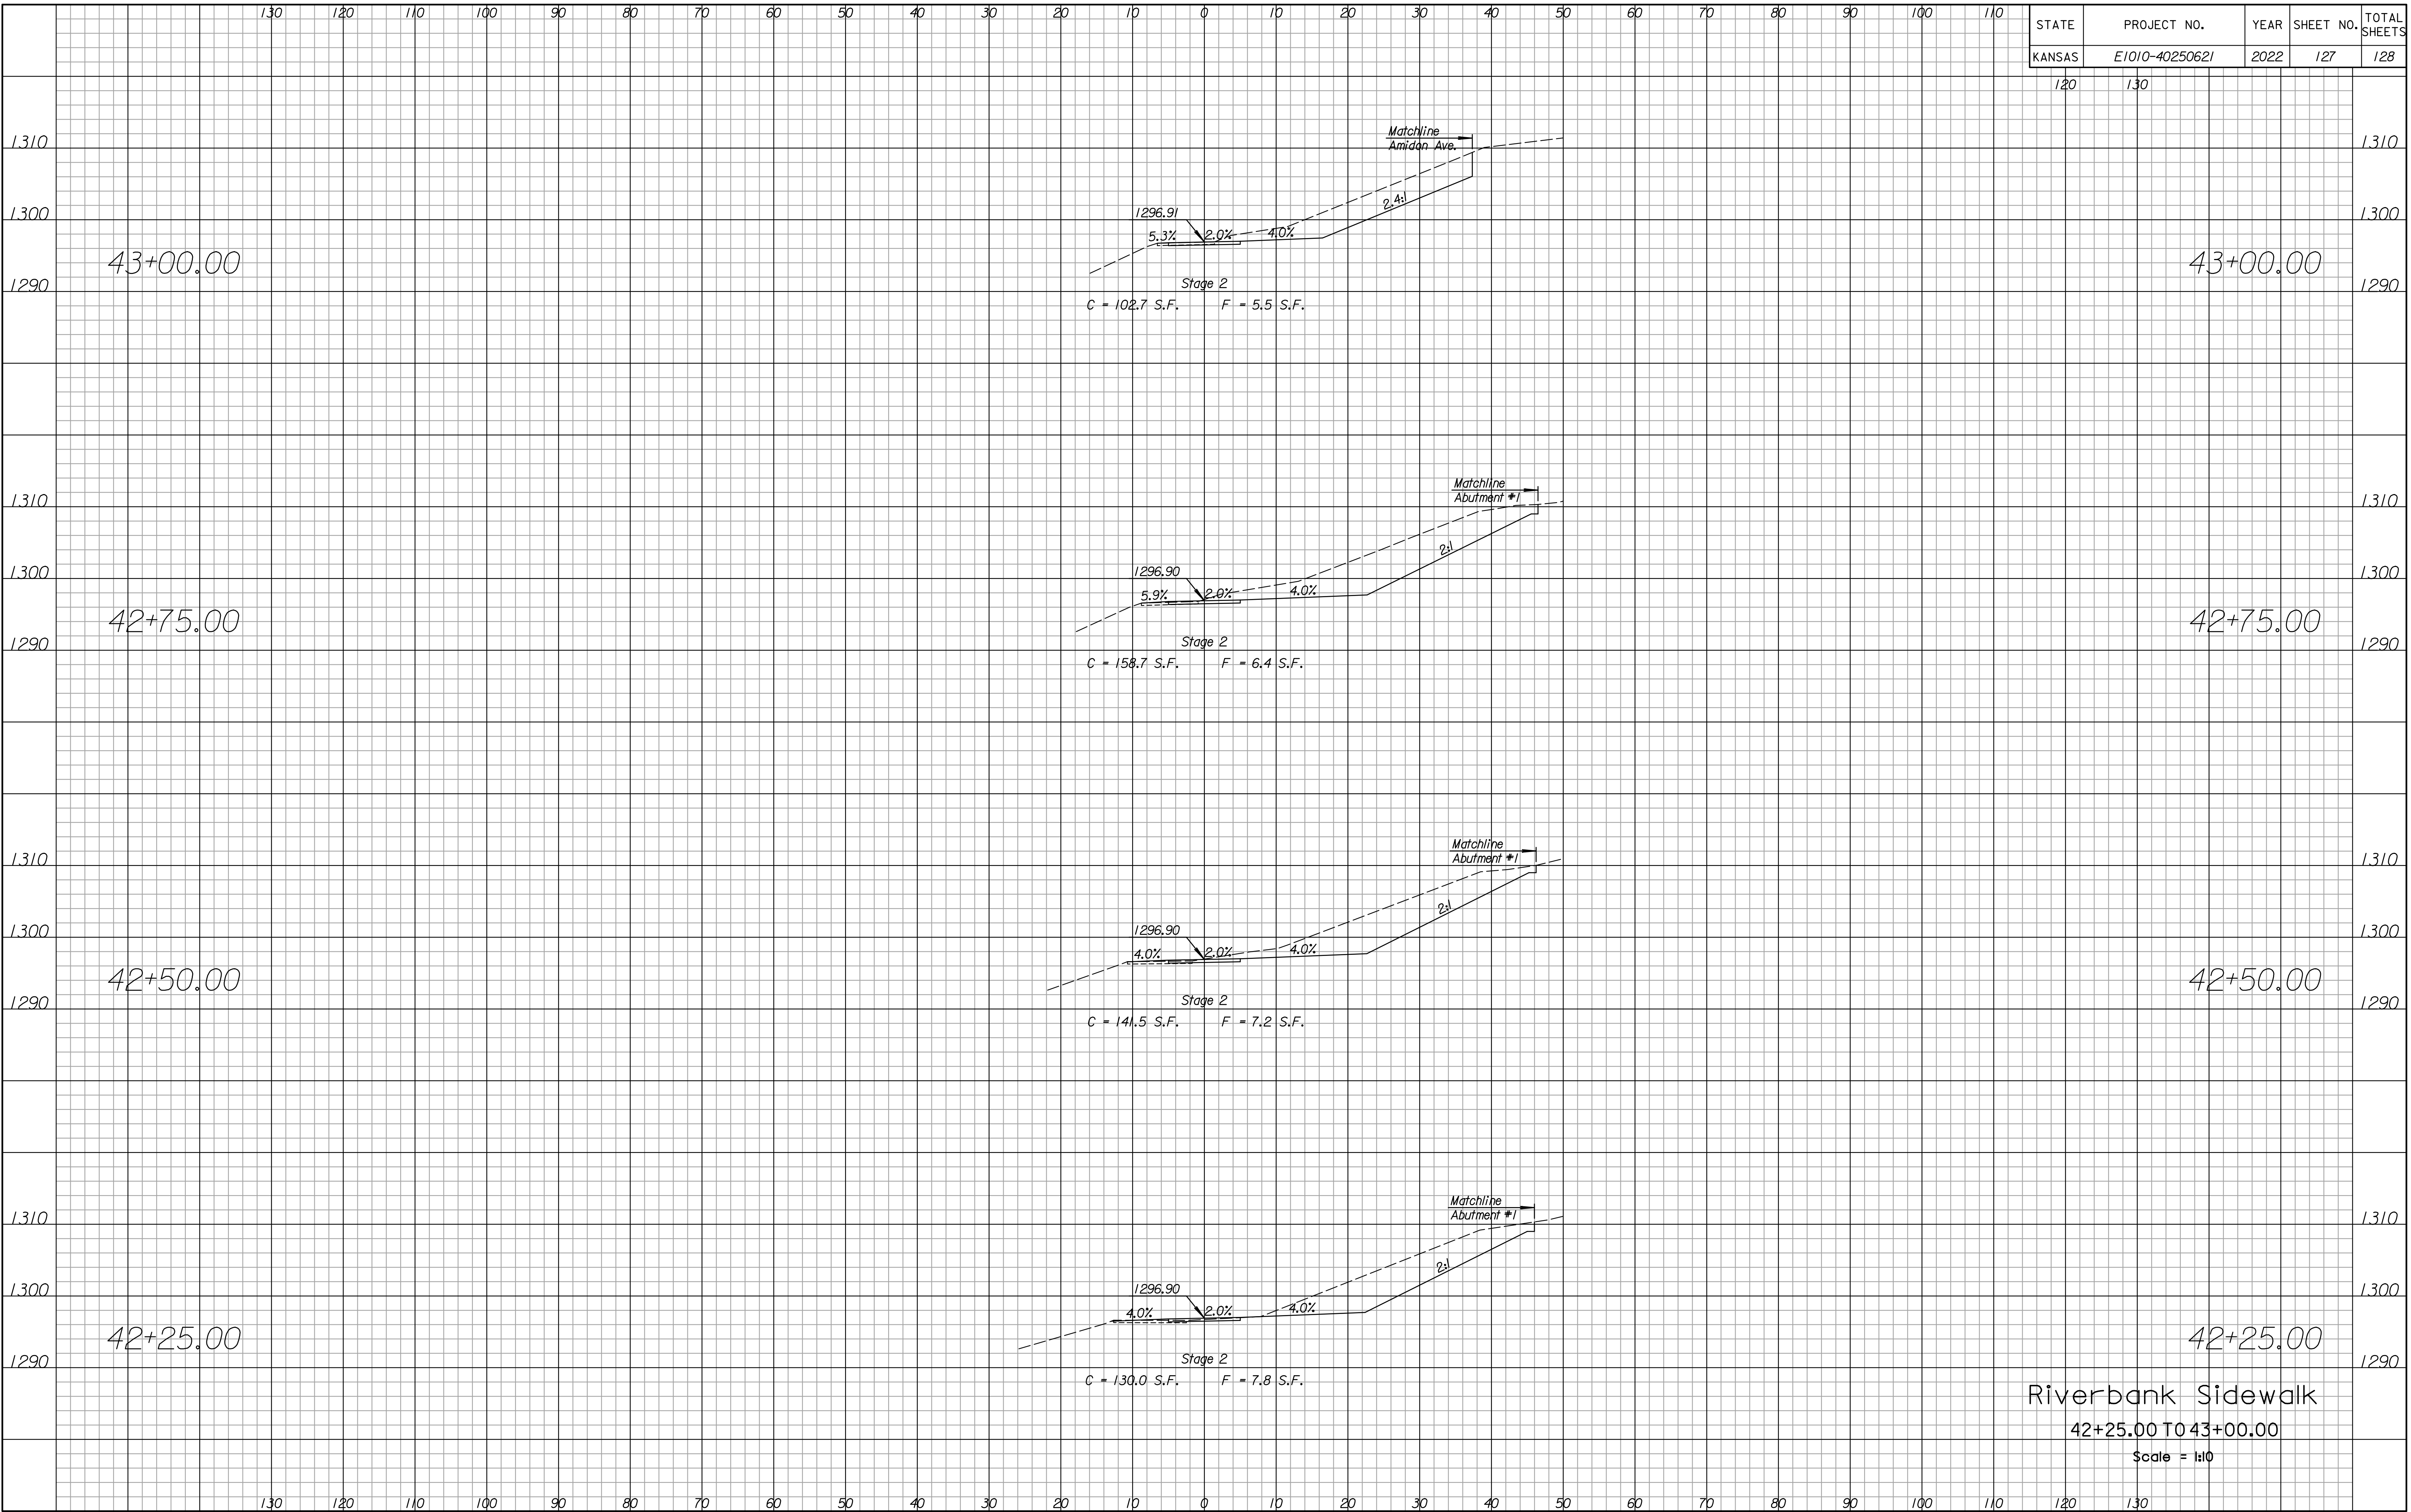

Riverbank Sidewalk
42+25.00 TO 43+00.00
Scale = 1:10