

Drawn B Road
File g:\transystems\pw_local\transyscorp-pw\danavarro\d083517\C-RDW-M05-801.dgn
Plotted 1/13/2022


130 120 110 100 90 80 70 60 50 40 30 20 10 0 10 20 30 40 50 60 70 80 90 100 110

STATE	PROJECT NO.	YEAR	SHEET NO.	TOTAL SHEETS
KANSAS	E1010-40250621	2022	128	128

120 130

1300
1290

43+41.55

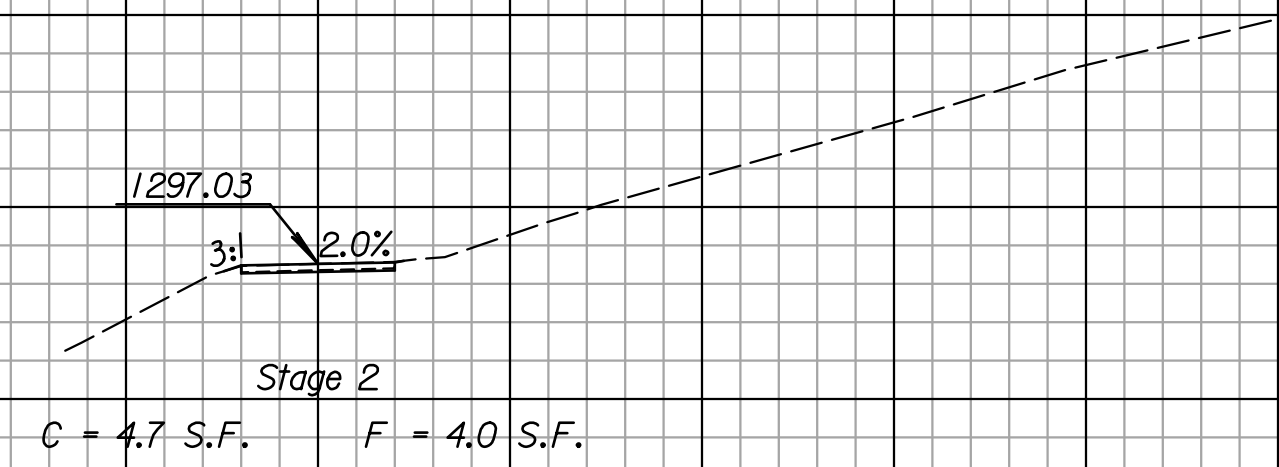


1300
1290

43+41.55

1310
1300
1290

43+25.00

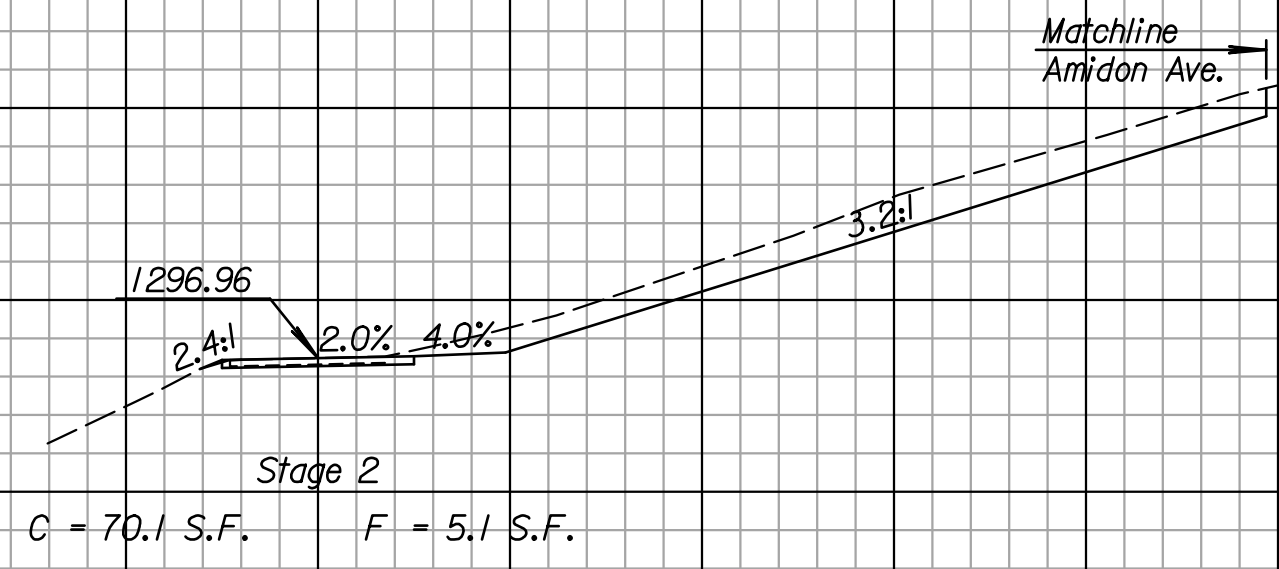

1310
1300
1290

43+25.00

Riverbank Sidewalk
43+25.00 TO 43+41.55
Scale = 1:10

130 120 110 100 90 80 70 60 50 40 30 20 10 0 10 20 30 40 50 60 70 80 90 100 110 120 130