

CONSULTANTS:

AMIDON AVE. BRIDGE
 AT ARKANSAS RIVER




REVISIONS:	MARK	DATE	DESCRIPTION

PROJ NO: E1010-4025062
 SCALE: N/A
 DATE: 07/08/2022
 DESIGNED BY: JBM
 DRAWN BY: JBM
 CHECKED BY: WBS

SHEET TITLE:
BRIDGE TYPICAL SECTION

SHEET NO.
34
 SHEET 34 OF 128

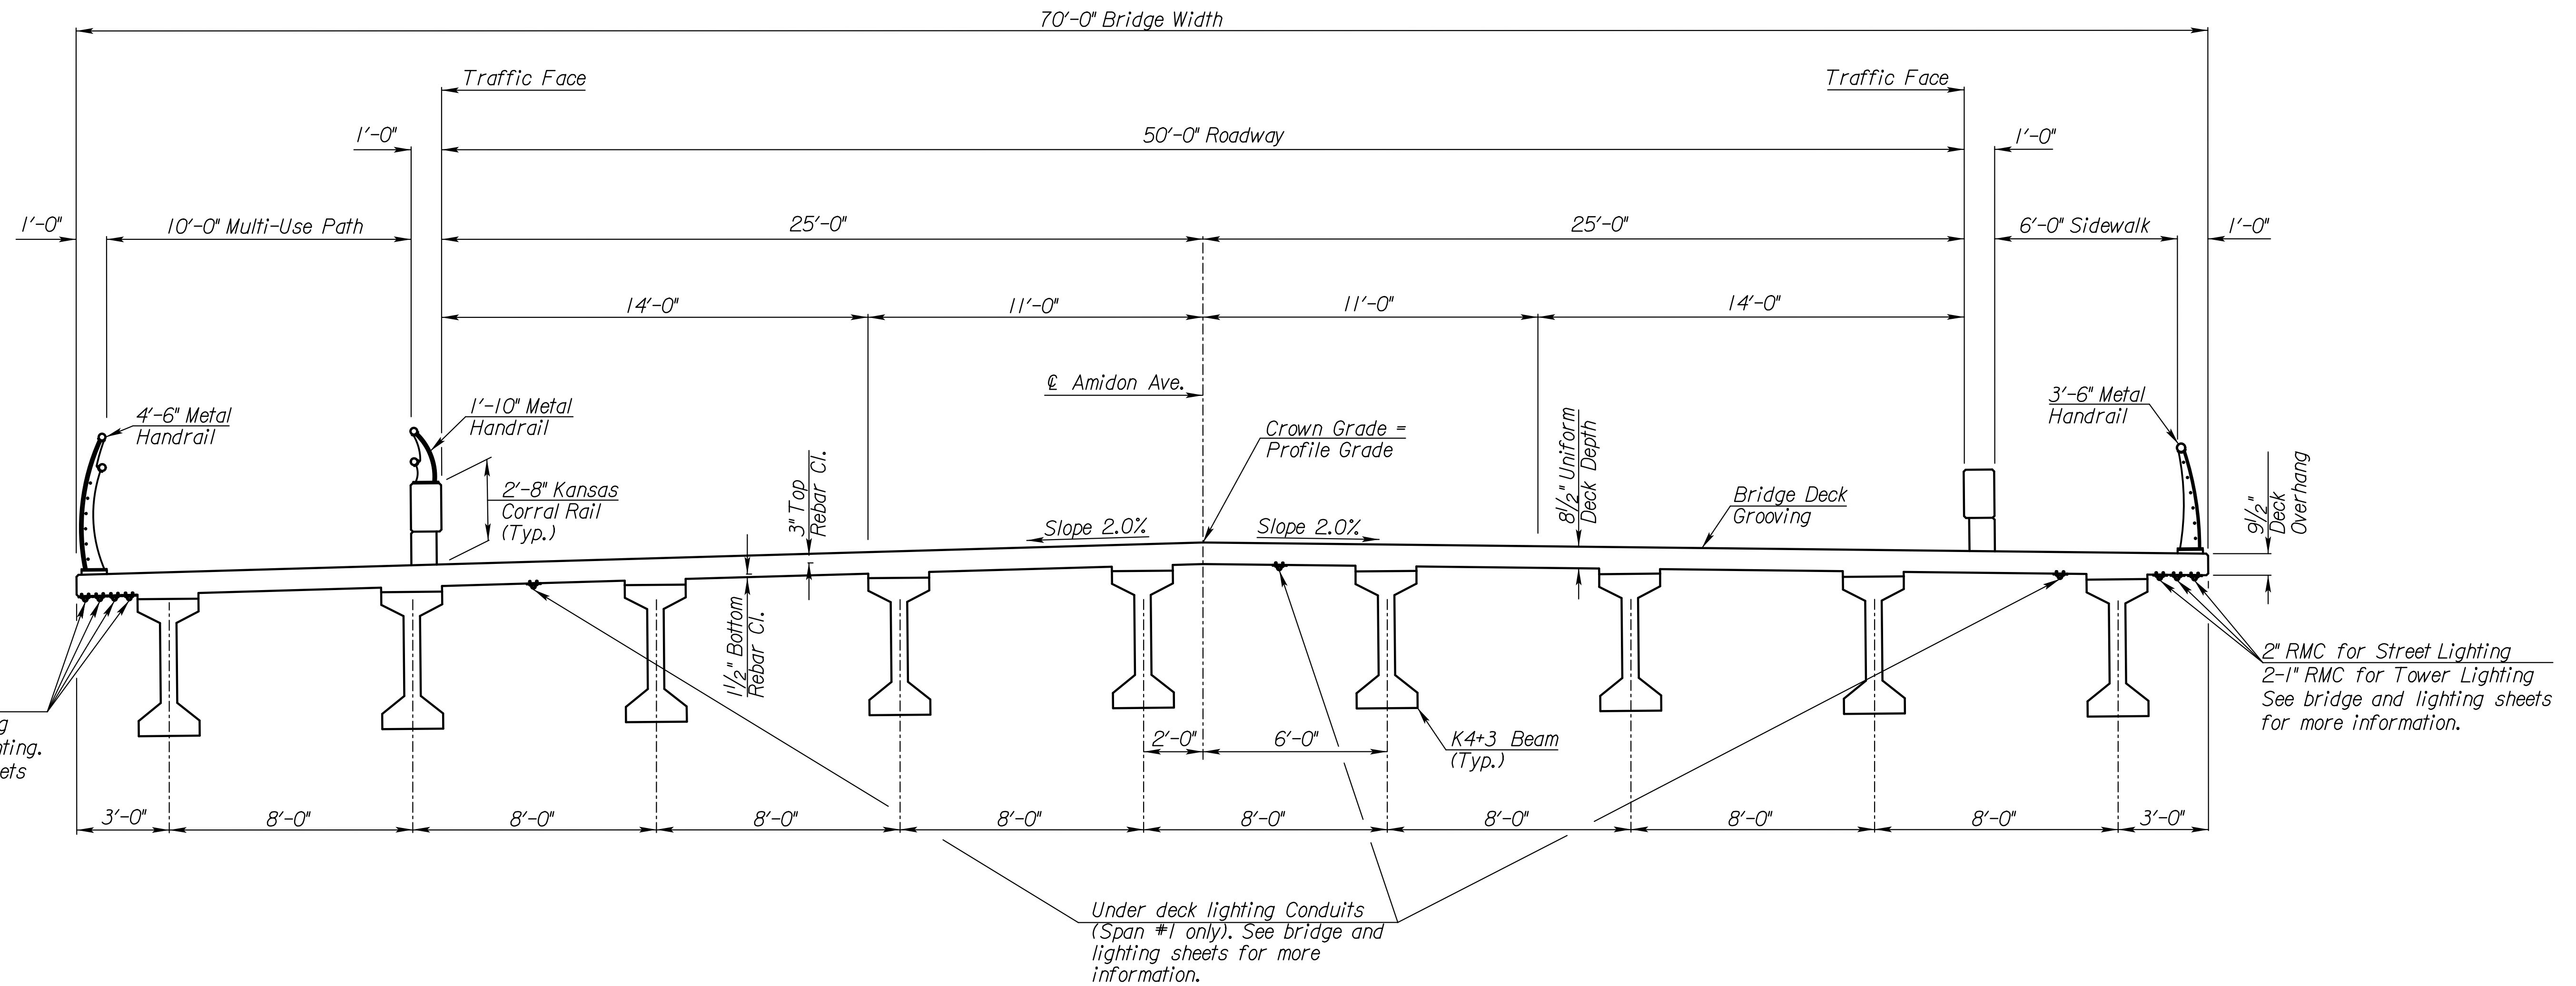

BRIDGE TYPICAL SECTION

Looking North (Upstation)

Anticipated conduit connection to underside of deck utilizes 1/4" x 3" bolts and hex nuts cast into deck and exposed 3/4" below deck at maximum 10'-0" centers for attachment of conduit hanger.