


CONSULTANTS:


AMIDON AVE. BRIDGE
 AT ARKANSAS RIVER
 WICHITA, KANSAS


REVISIONS:	MARK	DATE	DESCRIPTION

PROJ NO: E1010-4025062
 SCALE:
 DATE: 07/08/2022
 DESIGNED BY: JBM
 DRAWN BY: JBM
 CHECKED BY: WBS

SHEET TITLE:
**HANDRAIL
 DETAILS I**

SHEET NO.
58
 SHEET 58 OF 128

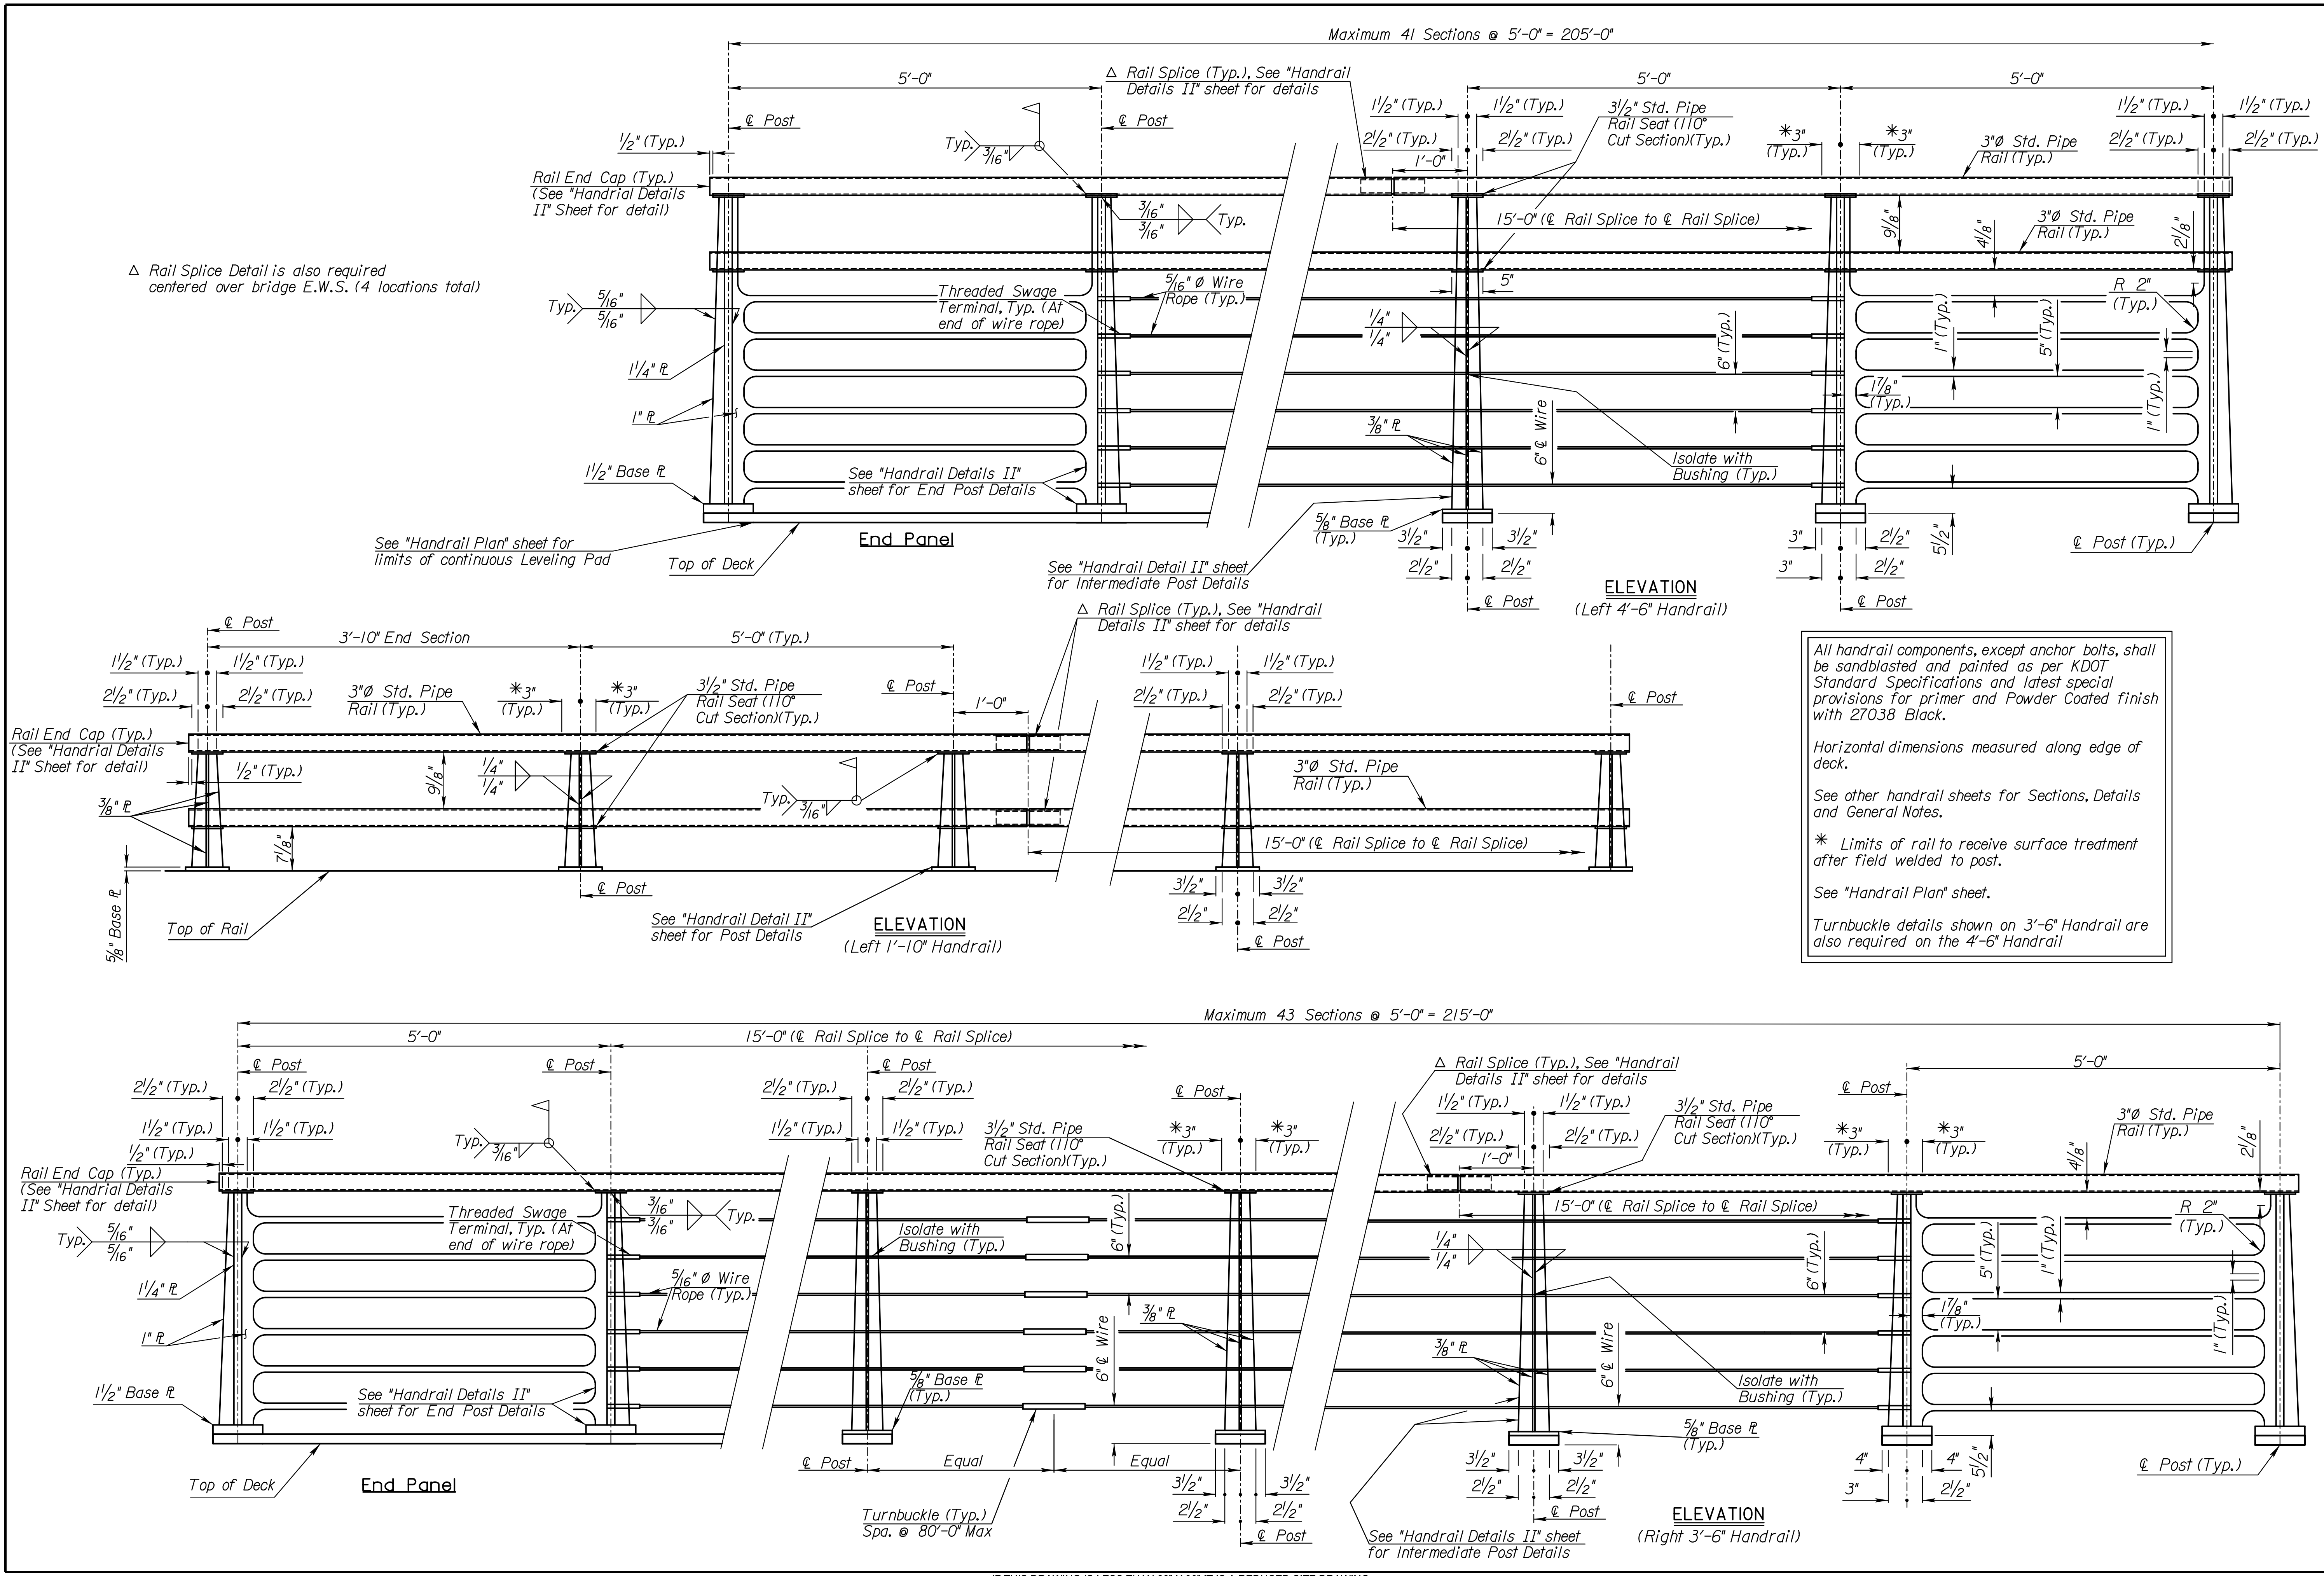

All handrail components, except anchor bolts, shall be sandblasted and painted as per KDOT Standard Specifications and latest special provisions for primer and Powder Coated finish with 27038 Black.

Horizontal dimensions measured along edge of deck.

See other handrail sheets for Sections, Details and General Notes.

* Limits of rail to receive surface treatment after field welded to post.

See "Handrail Plan" sheet.

Turnbuckle details shown on 3'-6" Handrail are also required on the 4'-6" Handrail

behones SDATES - FILES