


danawano 7/13/2022 - 10:52:58 AM c:\transystems\paw\local\transystems\paw\data\arold\083571C-RD\W\01-201.DGN

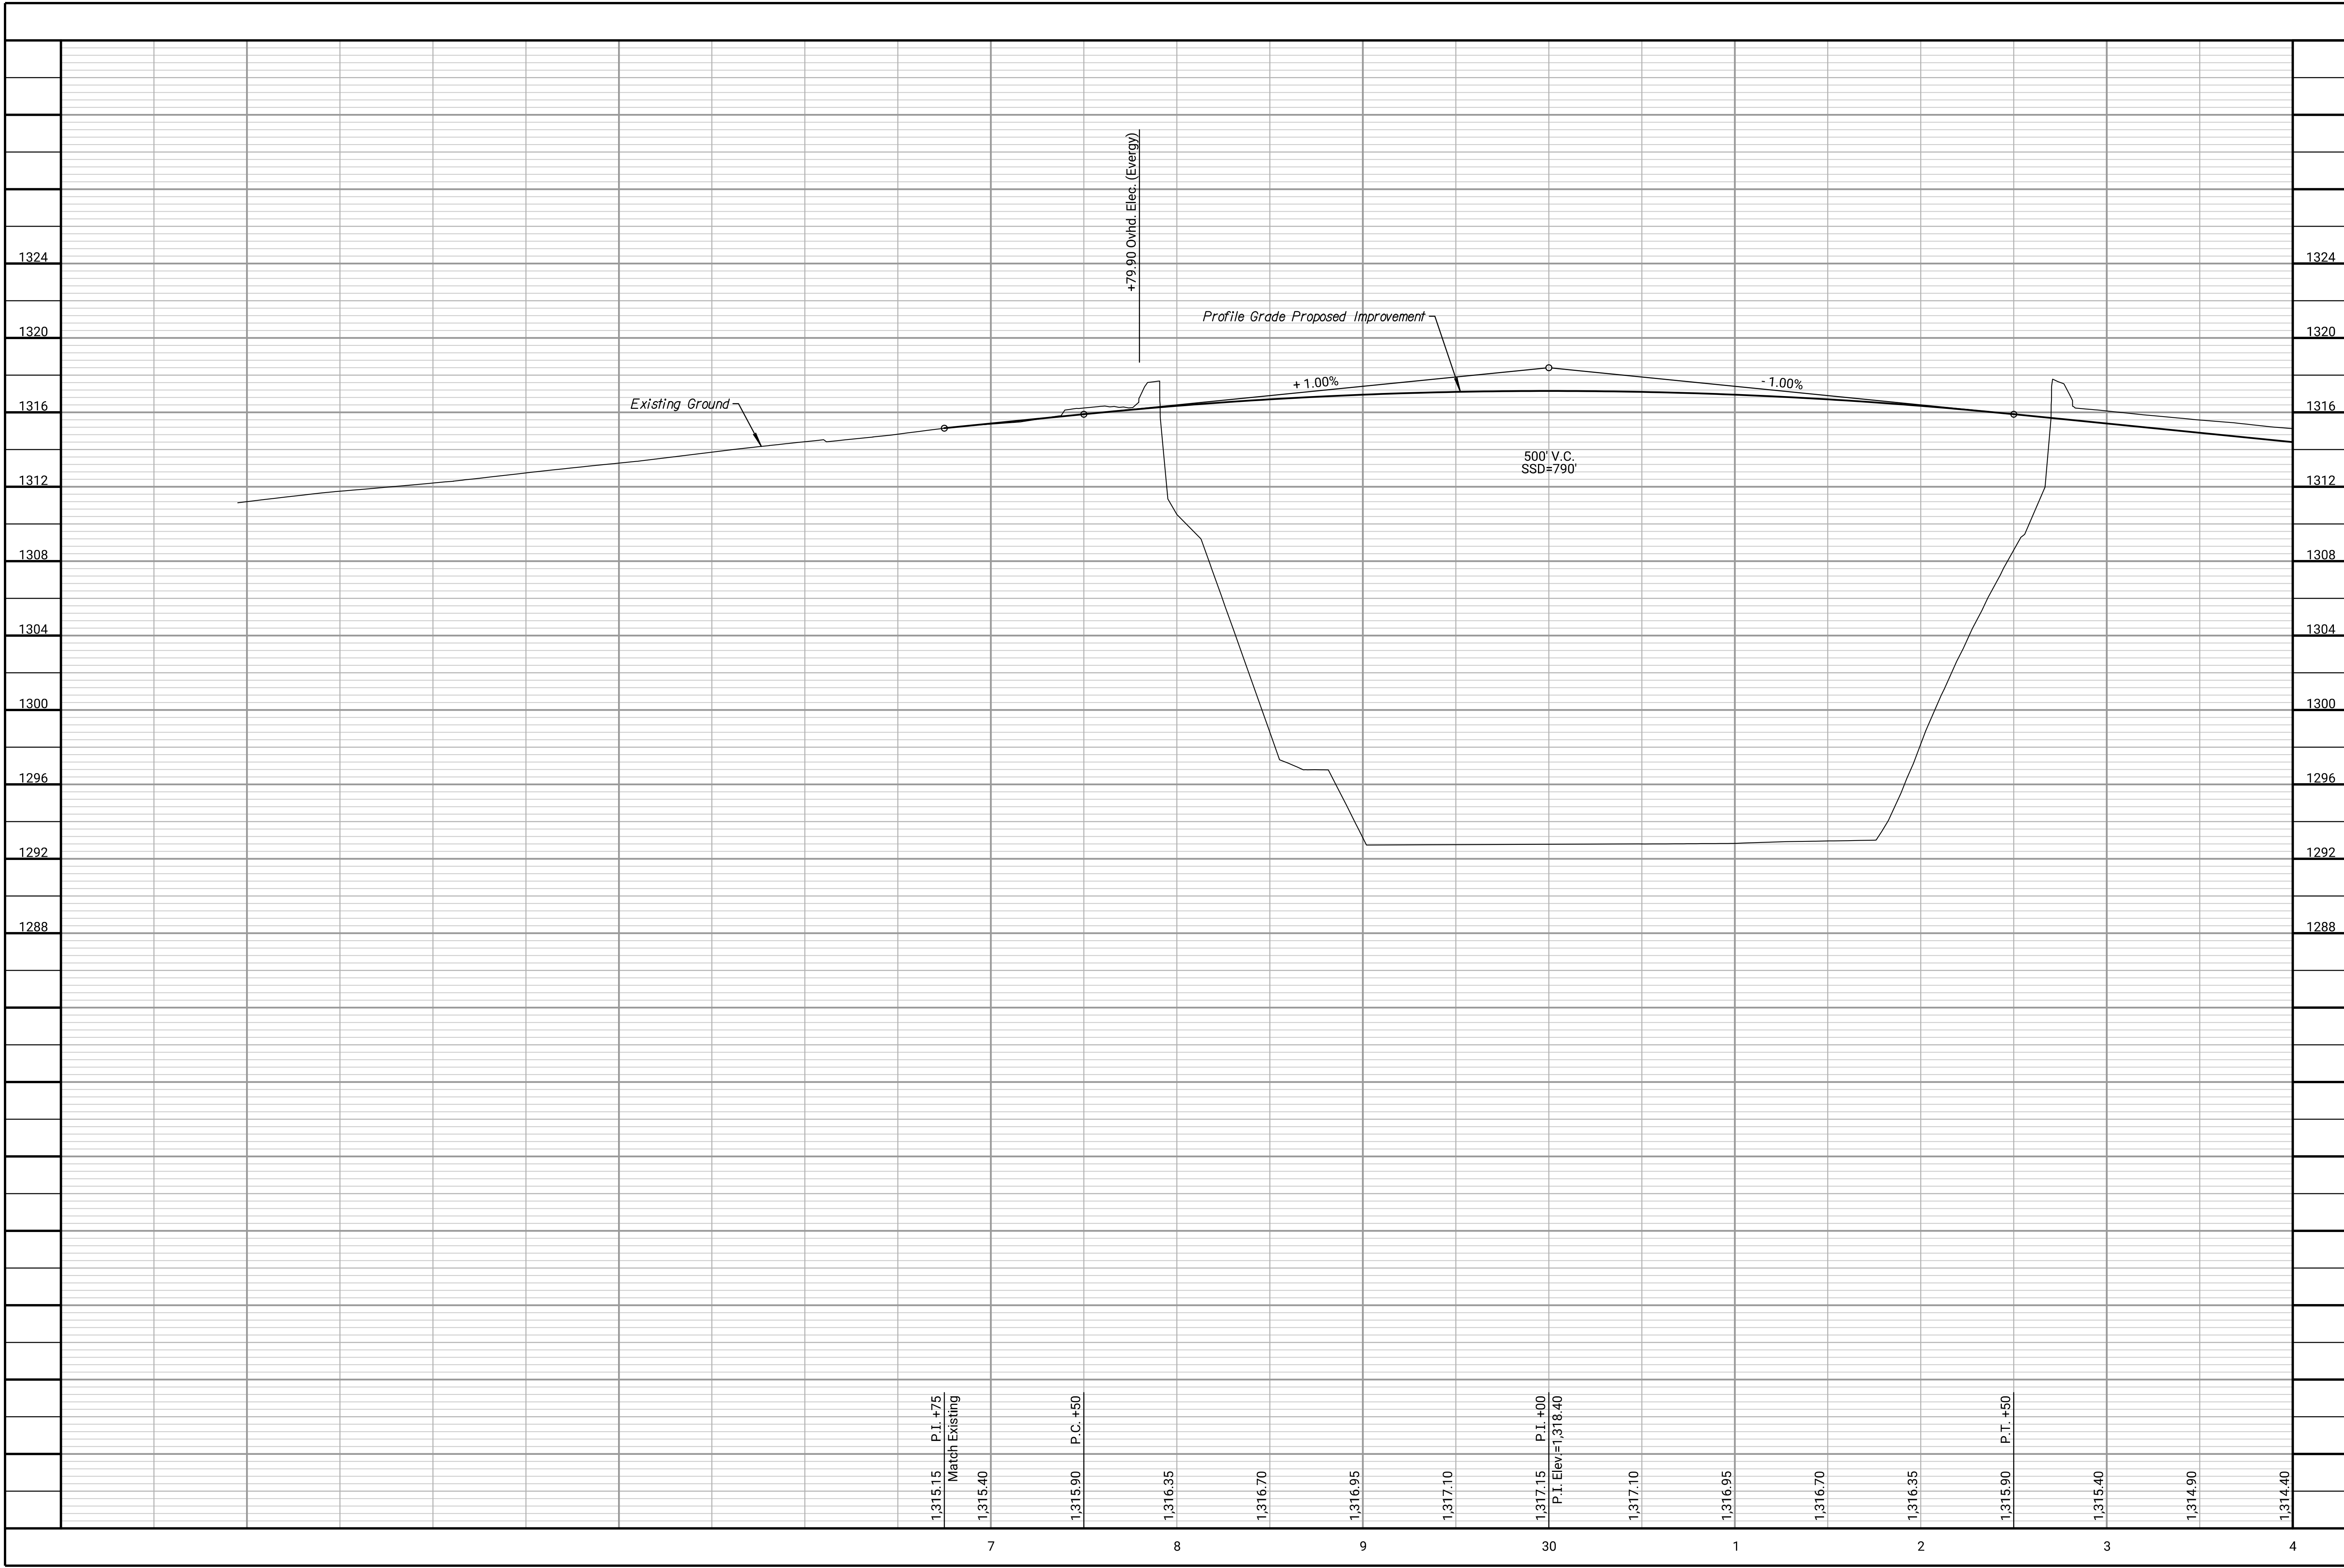

Tran Systems
 245 NORTH WACO
 SUITE 222
 WICHITA, KANSAS 67202
 PHONE: 316-303-3000
 FAX: 316-462-5629

CONSULTANTS:

AMIDON AVENUE BRIDGE AT ARKANSAS RIVER
 WICHITA, KANSAS

REVISIONS:	MARK	DATE	DESCRIPTION

PROJ NO: E1010-40250621
 SCALE: 1"=40'
 DATE: 7/13/2022
 DESIGNED BY: CKC
 DRAWN BY: CKC
 CHECKED BY: MDB

SHEET TITLE:
AMIDON AVENUE PROFILE
 STA. 26+10.00 TO STA. 34+00.00

SHEET NO. **6**
 SHEET 6 OF 128