


danawano
7/13/2022 - 10:54:04 AM c:\transystems\pwworking\transystems\pwworking\dawawano\1083577C-RDWH\01-2022.DGN

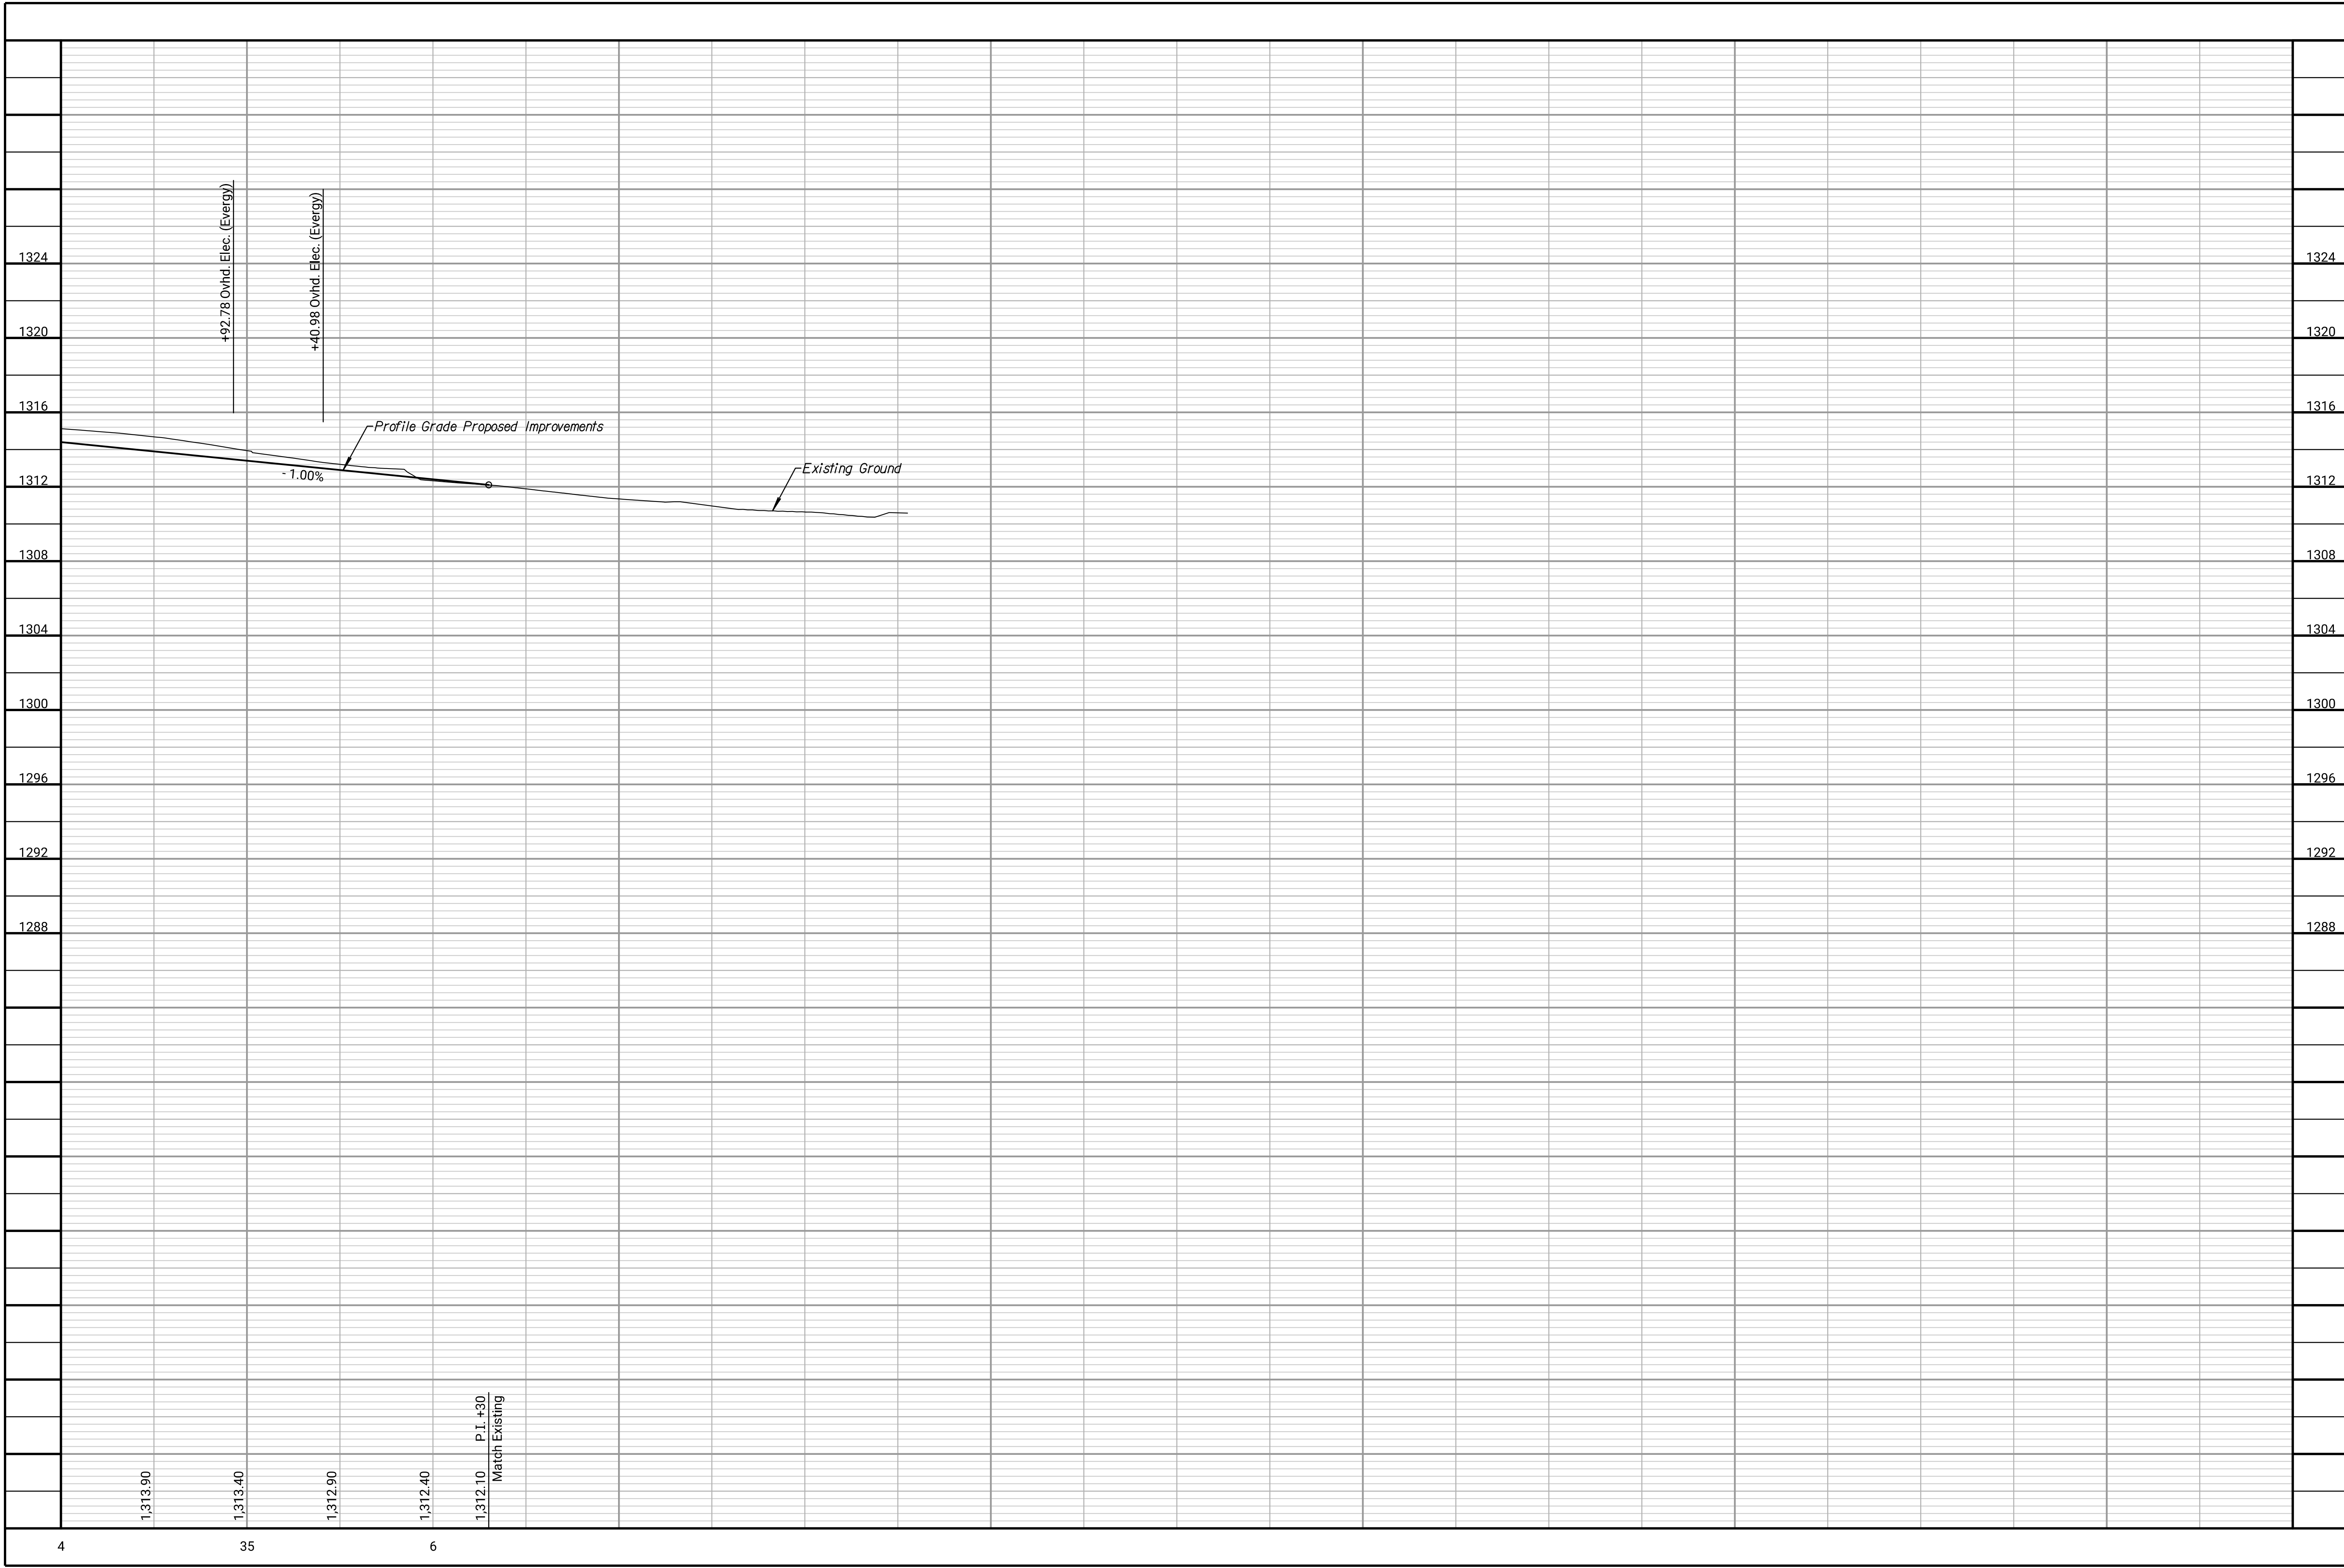

Tran Systems
 245 NORTH WACO
 SUITE 222
 WICHITA, KANSAS 67202
 PHONE: 316-303-3000
 FAX: 316-462-5629

CONSULTANTS:

**AMIDON AVENUE BRIDGE
 AT ARKANSAS RIVER**
 WICHITA, KANSAS

REVISIONS:	MARK	DATE	DESCRIPTION

PROJ NO: E1010-40250621
 SCALE: 1"=40'
 DATE: 7/13/2022
 DESIGNED BY: CKC
 DRAWN BY: CKC
 CHECKED BY: MDB

SHEET TITLE:
**AMIDON AVENUE
 PROFILE
 STA. 34+00.00 TO
 STA. 37+30.00**

SHEET NO.
8
 SHEET 8 OF 128