


Block outs shall be used for all PSST Post located in the medians with concrete pavement. The 6" pvc sleeves shall be installed prior to placement of the Flowable Fill and 4" Concrete Pavement within the medians.

PSST POST BLOCK OUT DETAIL
Not to Scale

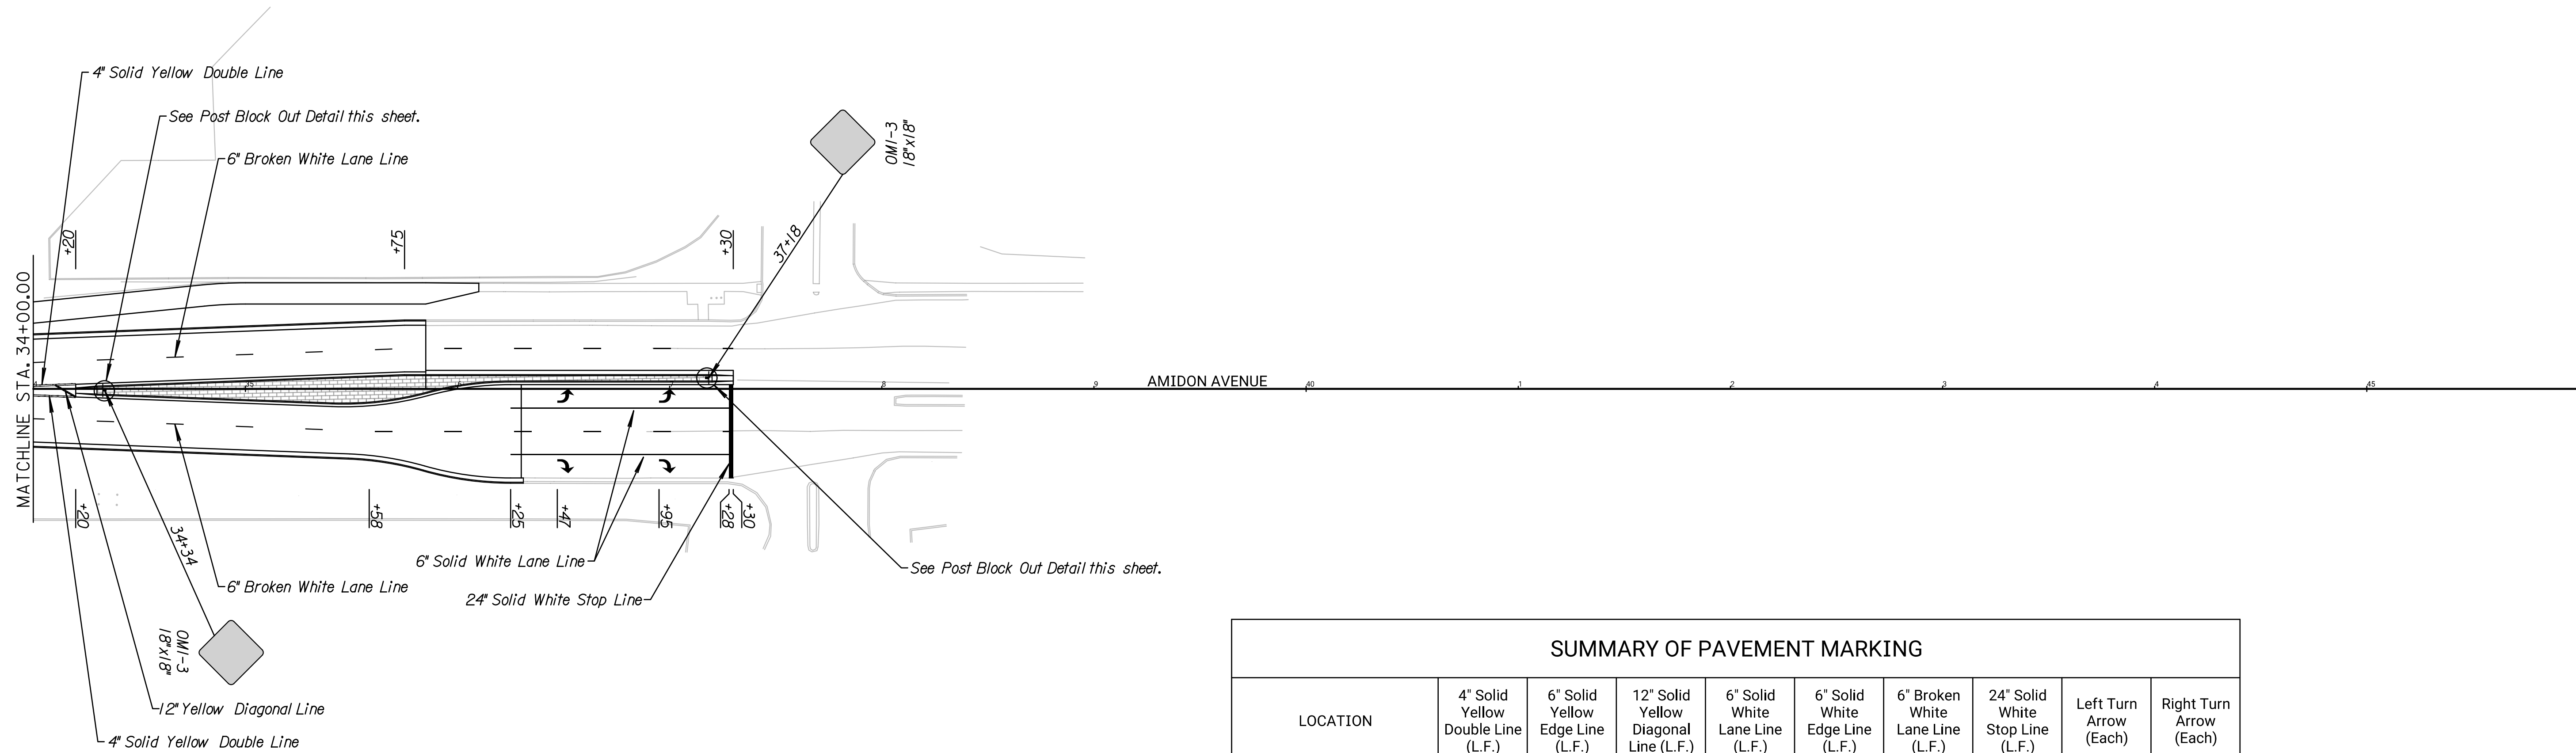

SUMMARY OF PAVEMENT MARKING

LOCATION	4" Solid Yellow Double Line (L.F.)	6" Solid Yellow Edge Line (L.F.)	12" Solid Yellow Diagonal Line (L.F.)	6" Solid White Lane Line (L.F.)	6" Solid White Edge Line (L.F.)	6" Broken White Lane Line (L.F.)	24" Solid White Stop Line (L.F.)	Left Turn Arrow (Each)	Right Turn Arrow (Each)
Amidon Ave.									
Sta. 26+10 to Sta. 34+00	1,744		6		1,140	395			
Sta. 34+00 to Sta. 37+30	80		12	206		165	44	2	2
TOTAL	1,824		18	206	1,140	560	44	2	2

CONSULTANTS:

AMIDON AVENUE BRIDGE
at ARKANSAS RIVER
WICHITA, KANSAS
CITY OF WICHITA

REVISIONS:	MARK	DATE	DESCRIPTION

PROJ NO: E1010-40250621
SCALE: 1"=40'
DATE: 7/13/2022
DESIGNED BY: CKC
DRAWN BY: CKC
CHECKED BY: MDB

SHEET TITLE:
AMIDON AVENUE
PAVEMENT MARKING
& SIGNING
STA. 34+00.00 TO
STA. 37+30.00

SHEET NO.
86
SHEET 86 OF 128