


danawano 7/13/2022 - 10:56:58 AM c:\transystems\p\_w\_bocalltransystems\p\_w\danawano\108357\C-CPP-M01-102.dgn

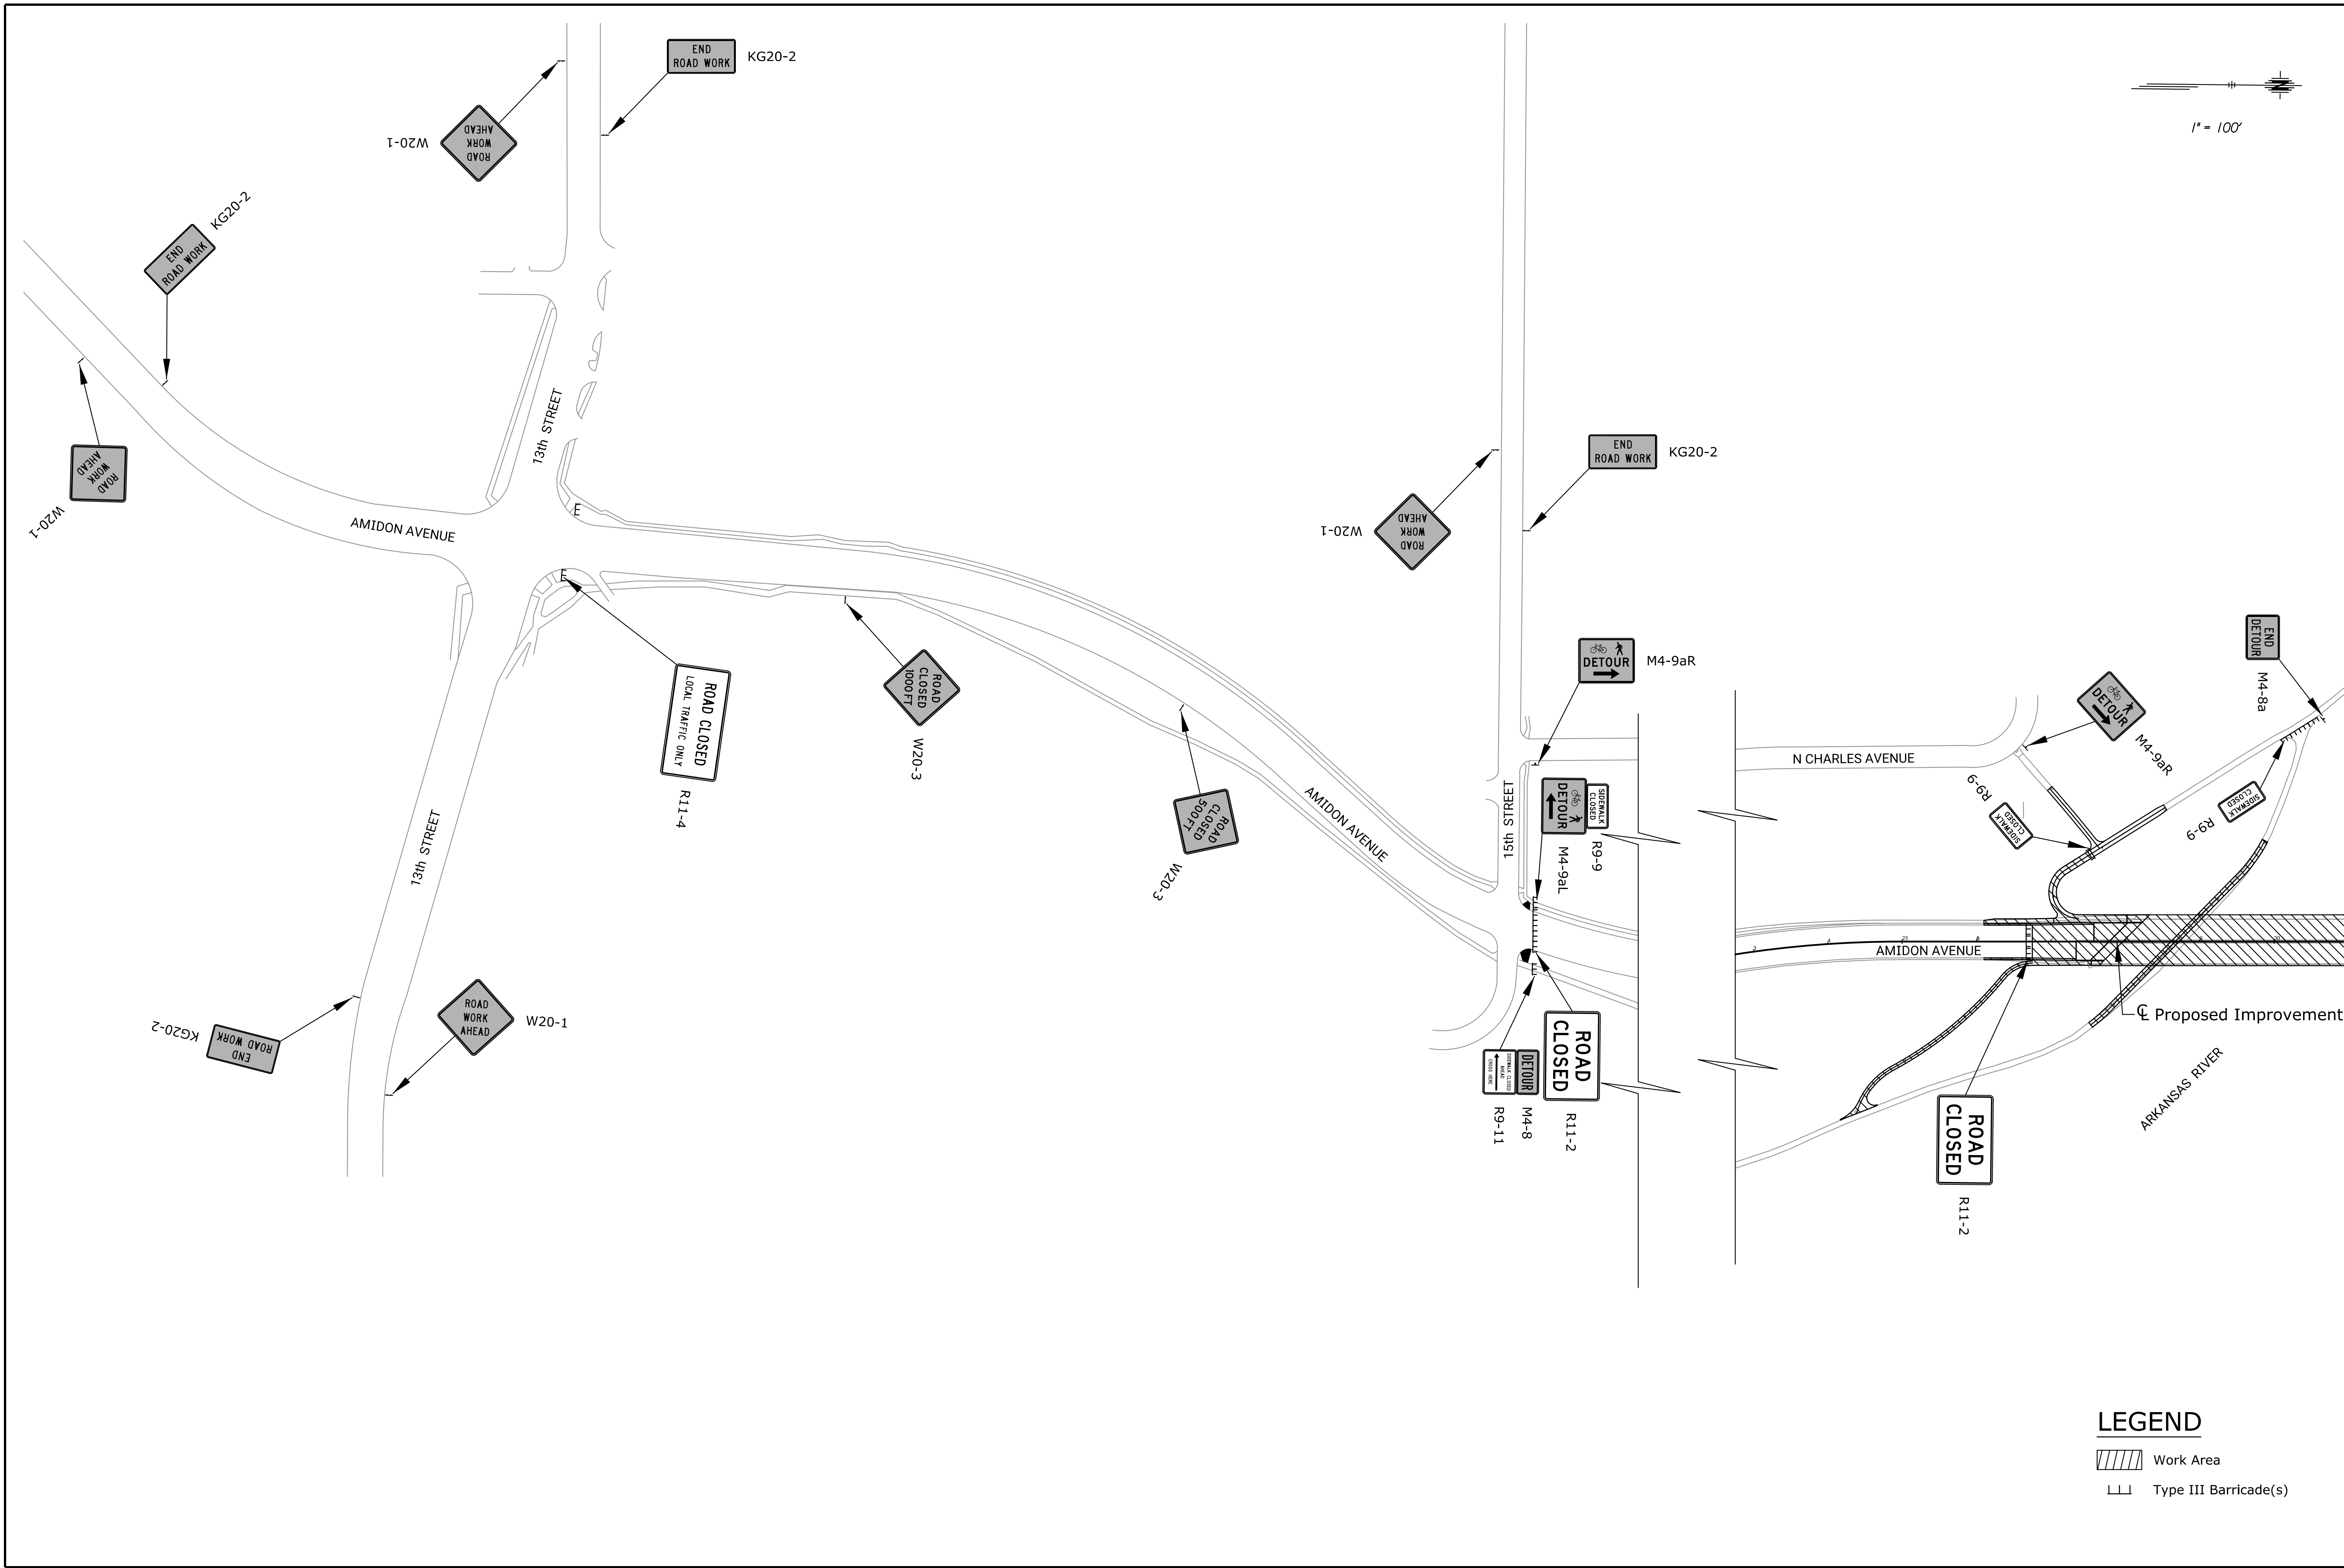

**LEGEND**

- Work Area
- Type III Barricade(s)

**Tran Systems**  
 245 NORTH WACO  
 SUITE 222  
 WICHITA, KANSAS 67202  
 PHONE: 316-303-3000  
 FAX: 316-462-5629

CONSULTANTS:

**AMIDON AVENUE BRIDGE  
 at ARKANSAS RIVER**  
 WICHITA, KANSAS

REVISIONS:	MARK	DATE	DESCRIPTION

PROJ NO: E1010-40250621  
 SCALE: 1"=100'  
 DATE: 7/13/2022  
 DESIGNED BY: JAS  
 DRAWN BY: DJB  
 CHECKED BY: CKC

SHEET TITLE:  
**AMIDON AVENUE  
 SEQUENCING PLAN  
 PHASE 2**

SHEET NO.  
**97**  
 SHEET 97 OF 128