


d:\navano 7/13/2022 - 10:27:11 AM c:\transtransystems\pwworking\tran\arold1083571C-CPP-M01-103.dgn

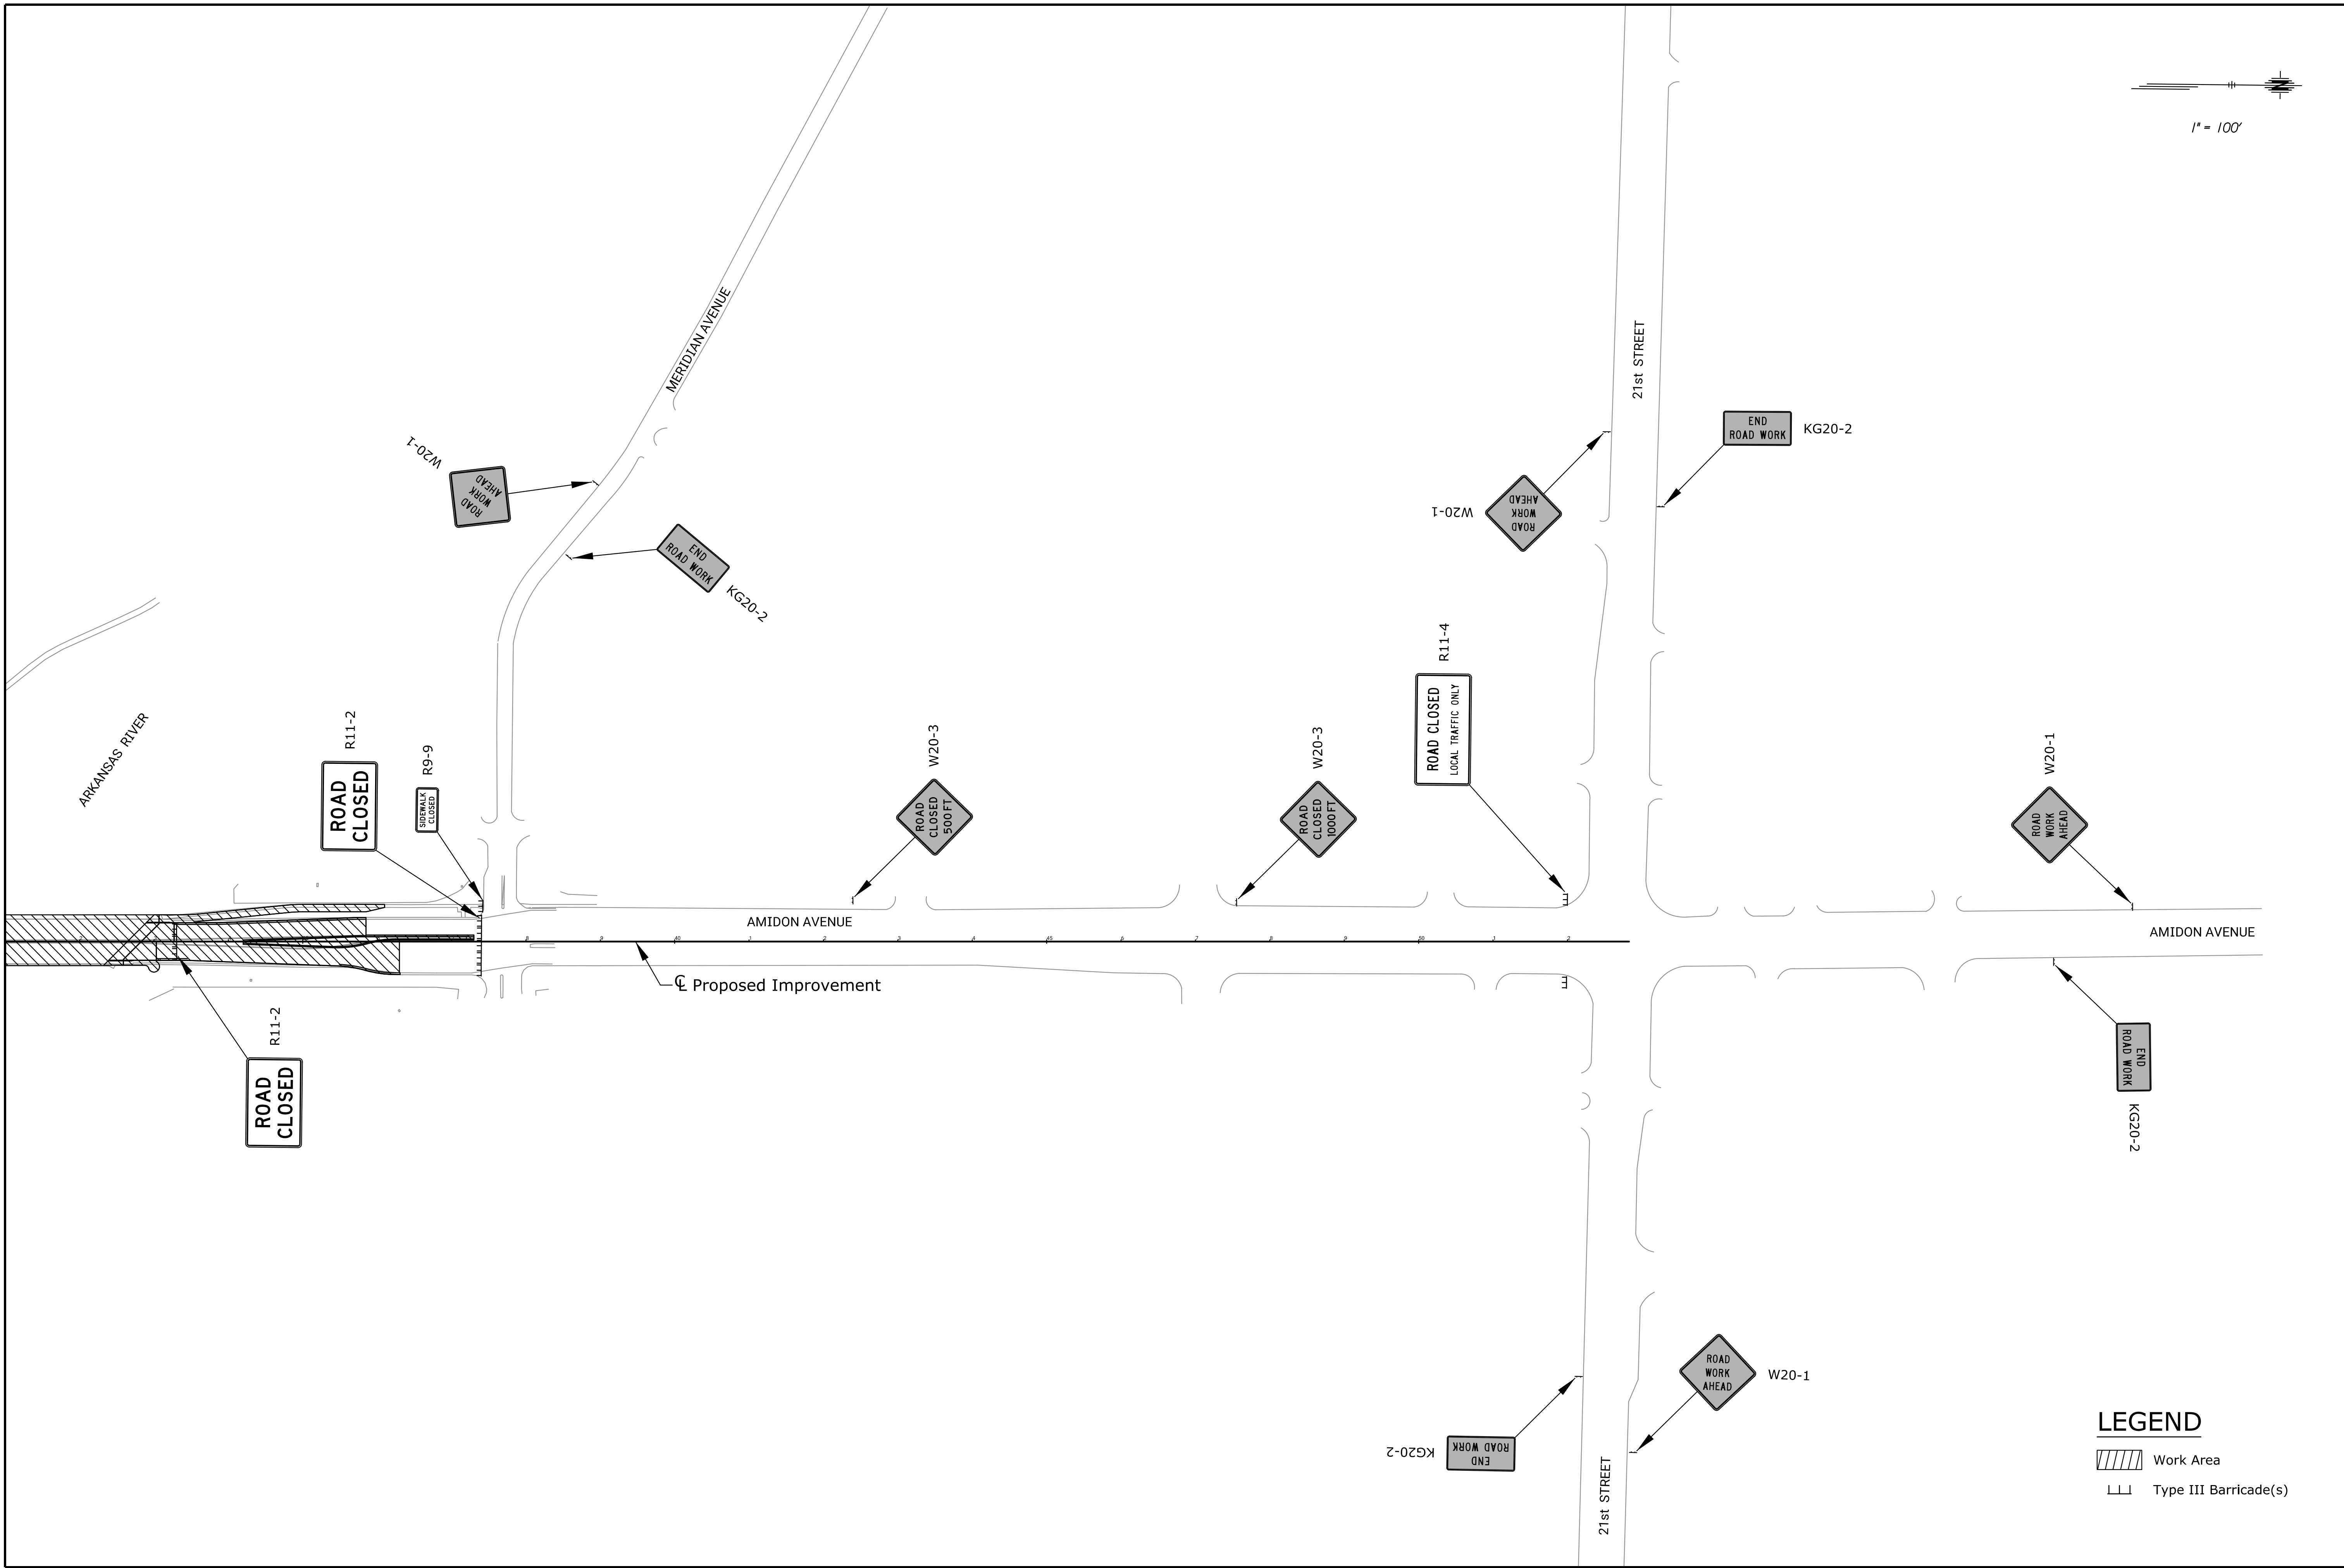

LEGEND

- Work Area
- Type III Barricade(s)

Tran Systems
 245 NORTH WACO
 SUITE 222
 WICHITA, KANSAS 67202
 PHONE: 316-303-3000
 FAX: 316-462-5629

CONSULTANTS:

AMIDON AVENUE BRIDGE at ARKANSAS RIVER
 WICHITA, KANSAS

REVISIONS:	MARK	DATE	DESCRIPTION

PROJ NO: E1010-40250621
 SCALE: 1"=100'
 DATE: 7/13/2022
 DESIGNED BY: JAS
 DRAWN BY: DJB
 CHECKED BY: CKC

SHEET TITLE:
AMIDON AVENUE SEQUENCING PLAN PHASE 2

SHEET NO.
98
 SHEET 98 OF 128