



File: L:\2021\12\14\1002 - Clear Ridge Phase 2\Drawings\CADD\PAVING\INTERSECTION DETAILS.dwg, Last Save: 6/7/2022 10:46 AM, Last saved by: DRStandrich, Last plotted by: Standrich, Daryl R., Plot Style: ---, Plot Scale: 1:2.5849, Plot Date: 6/7/2022 12:15 PM, Plotter Used: None

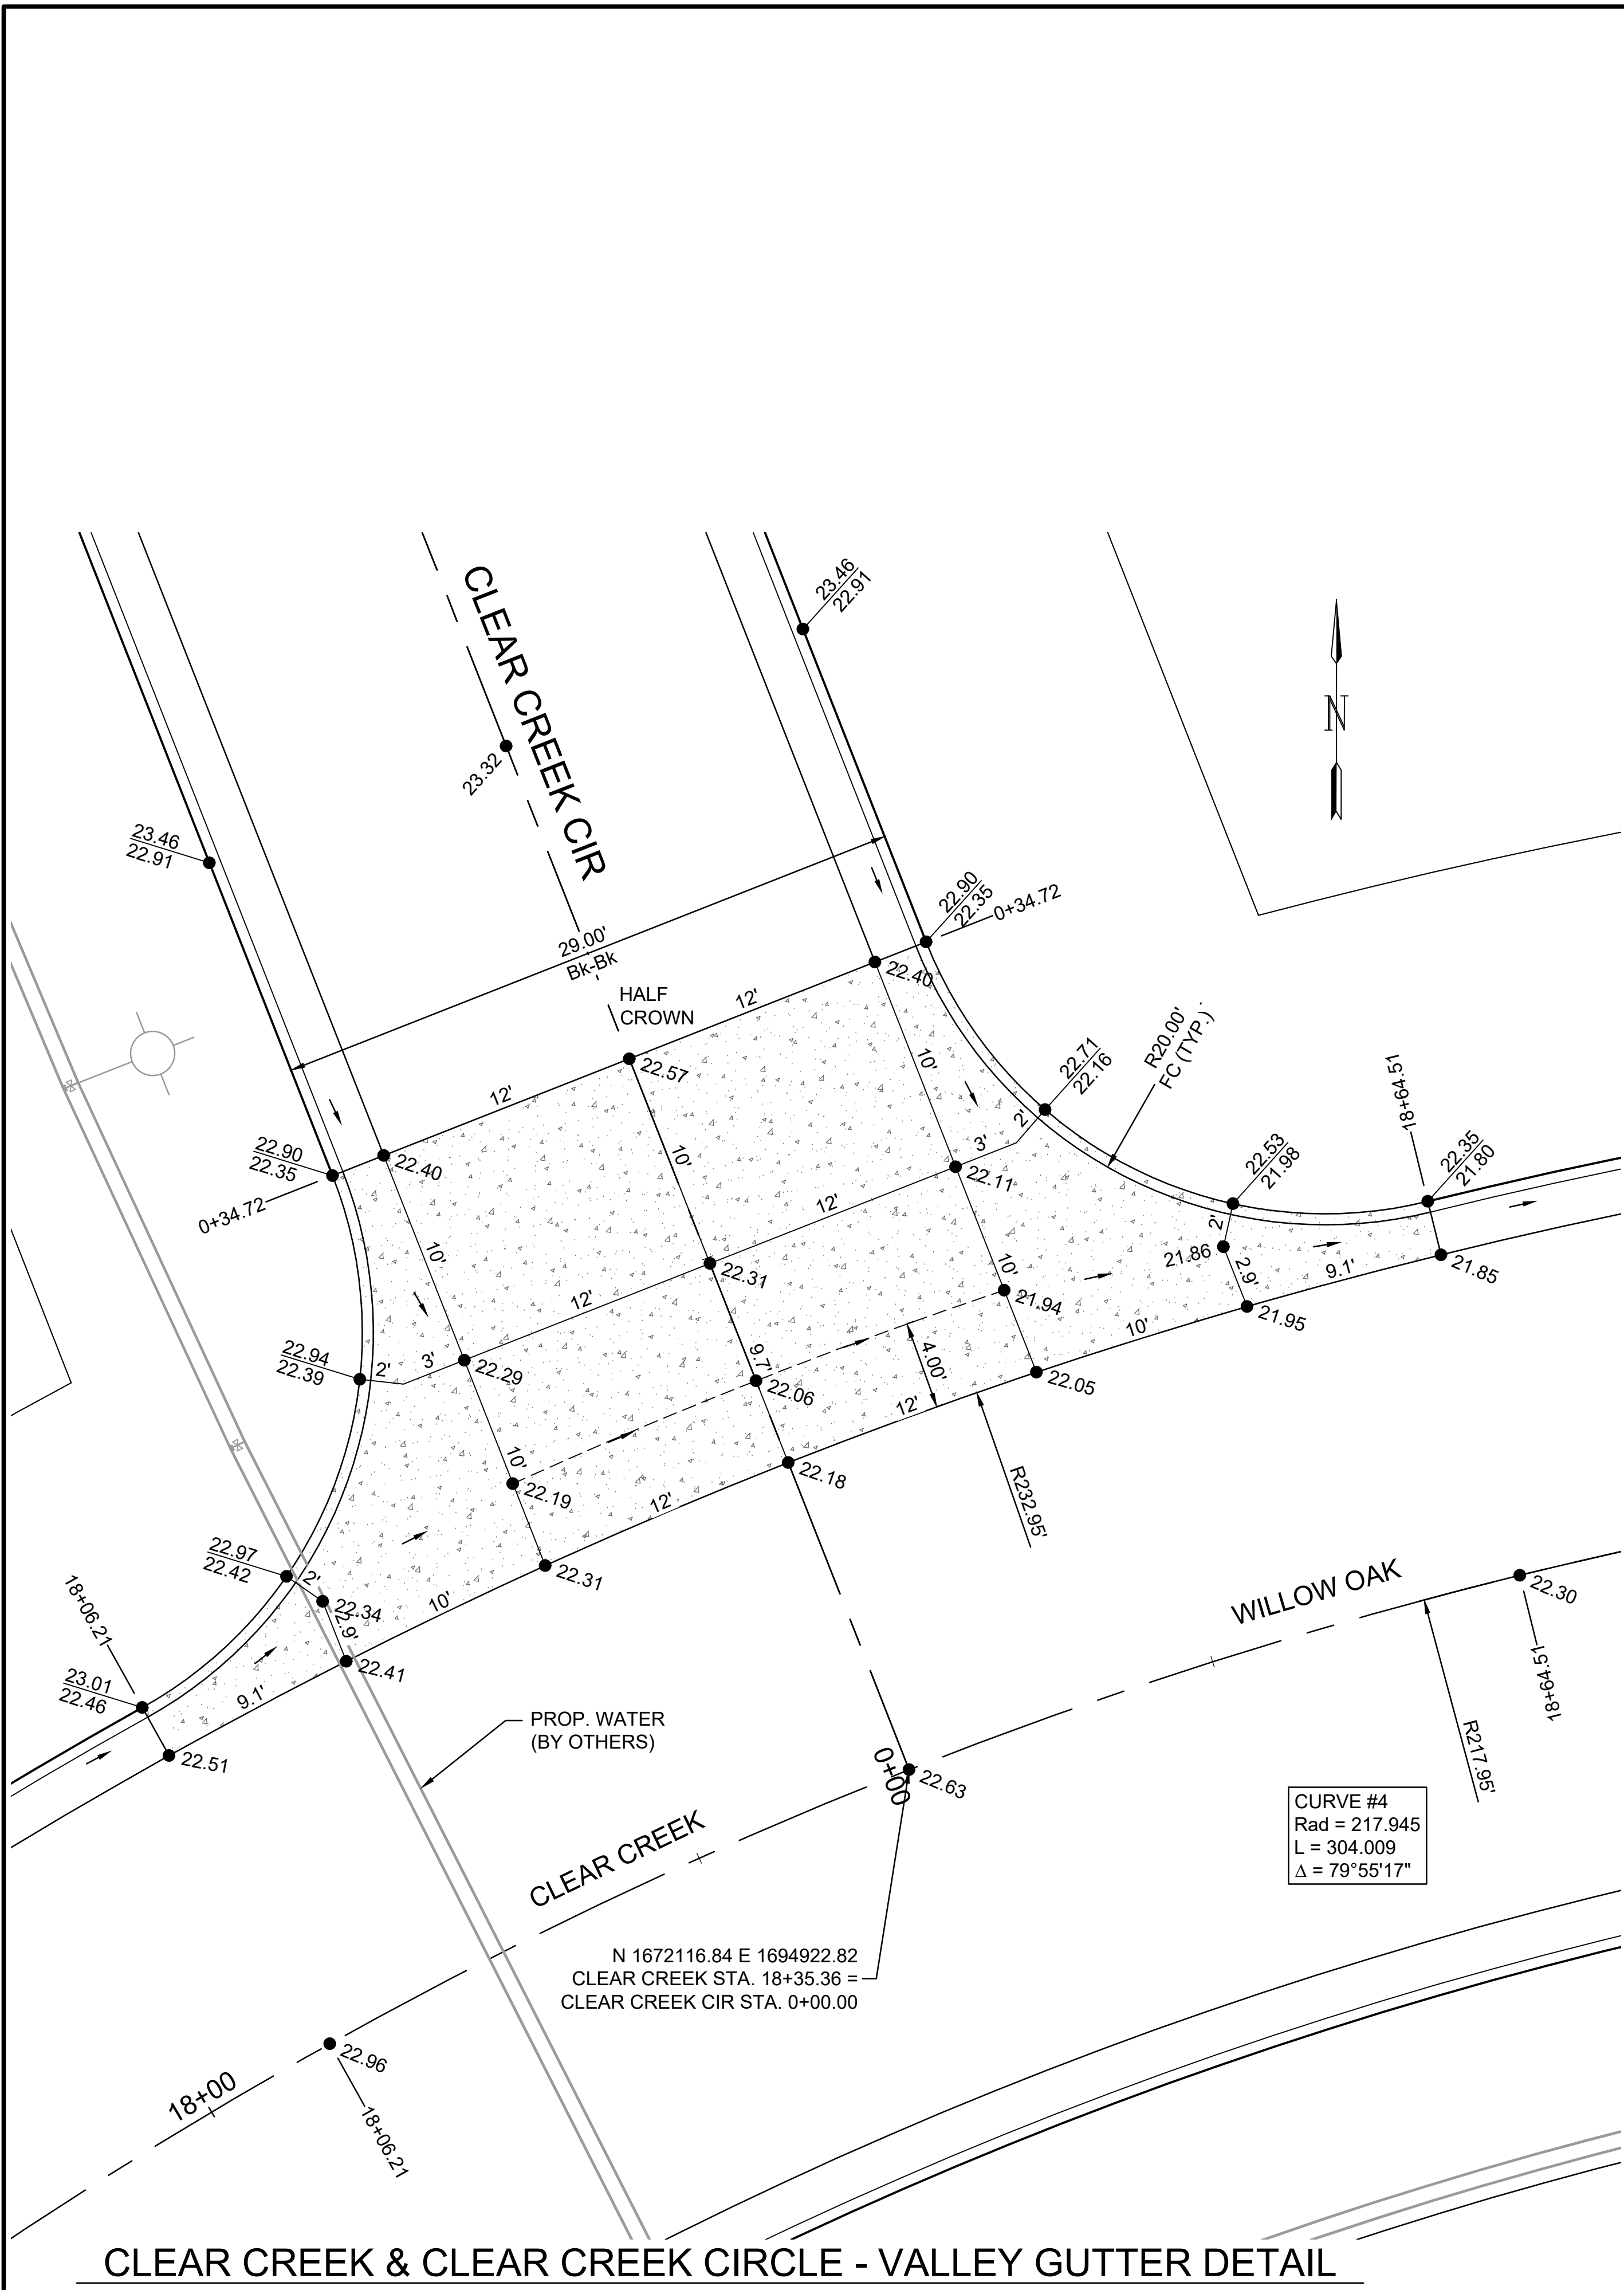

CLEAR CREEK & CLEAR CREEK CIRCLE - VALLEY GUTTER DETAIL

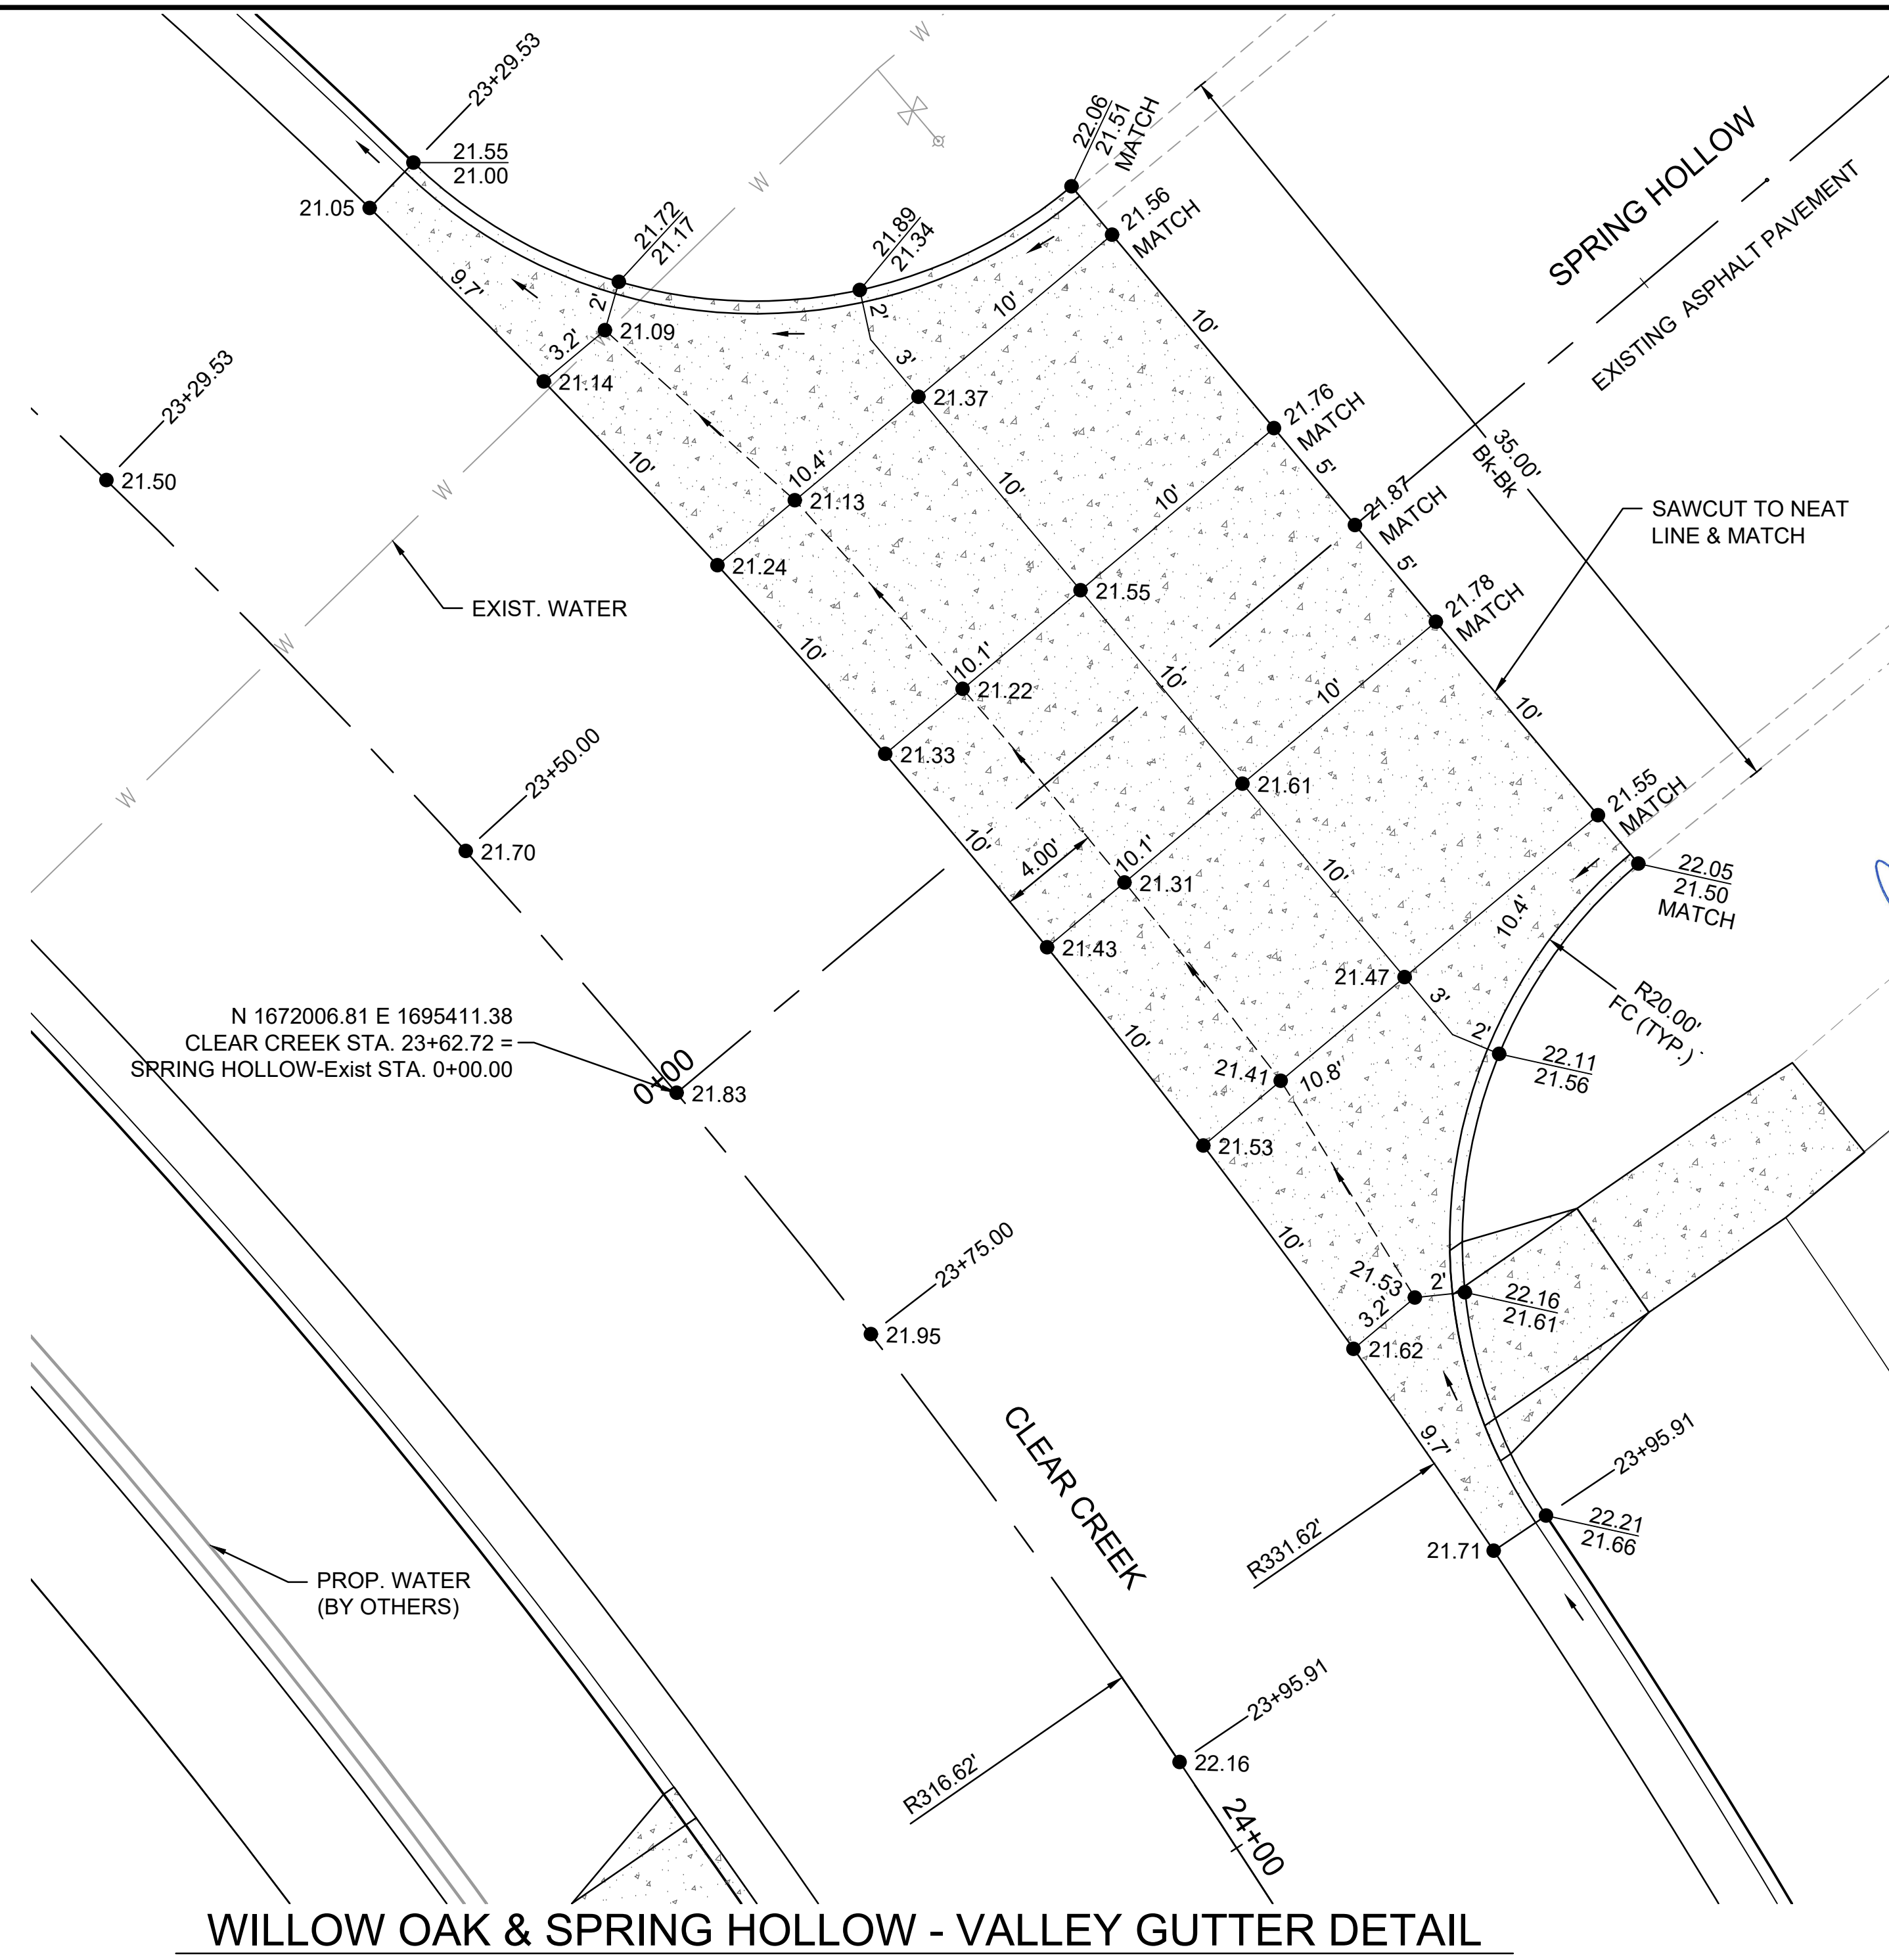


WILLOW OAK & SPRING HOLLOW - VALLEY GUTTER DETAIL



© 2022 GARVER, LLC
THIS DOCUMENT, ALONG WITH THE IDEAS AND DESIGNS CONVEYED HEREIN, SHALL BE CONSIDERED INSTRUMENTS OF PROFESSIONAL SERVICE AND ARE PROPERTY OF GARVER, LLC. ANY USE, REPRODUCTION, OR DISTRIBUTION OF THIS DOCUMENT, ALONG WITH THE IDEAS AND DESIGN CONTAINED HEREIN, IS PROHIBITED UNLESS AUTHORIZED IN WRITING BY GARVER, LLC OR EXPLICITLY ALLOWED IN THE GOVERNING PROFESSIONAL SERVICES AGREEMENT FOR THIS WORK.

1995 Midfield Road
Wichita, KS 67209
(316) 264-8008

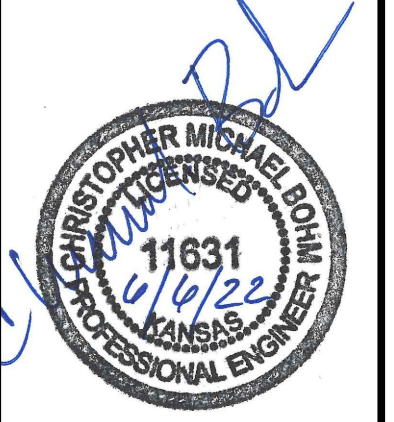

REV.	DATE	DESCRIPTION	BY



CITY OF WICHITA
WICHITA, KANSAS
CLEAR RIDGE ADDITION
PHASE 2 - PAVING

INTERSECTION
DETAILS 2

JOB NO.: 21T41002
DATE: JUNE 2022
DESIGNED BY: CMB
DRAWN BY: DRS

BAR IS ONE INCH ON ORIGINAL DRAWING
IF NOT ONE INCH ON THIS SHEET, ADJUST SCALES ACCORDINGLY.

DRAWING NUMBER

SHEET NUMBER **19** OF **29**