

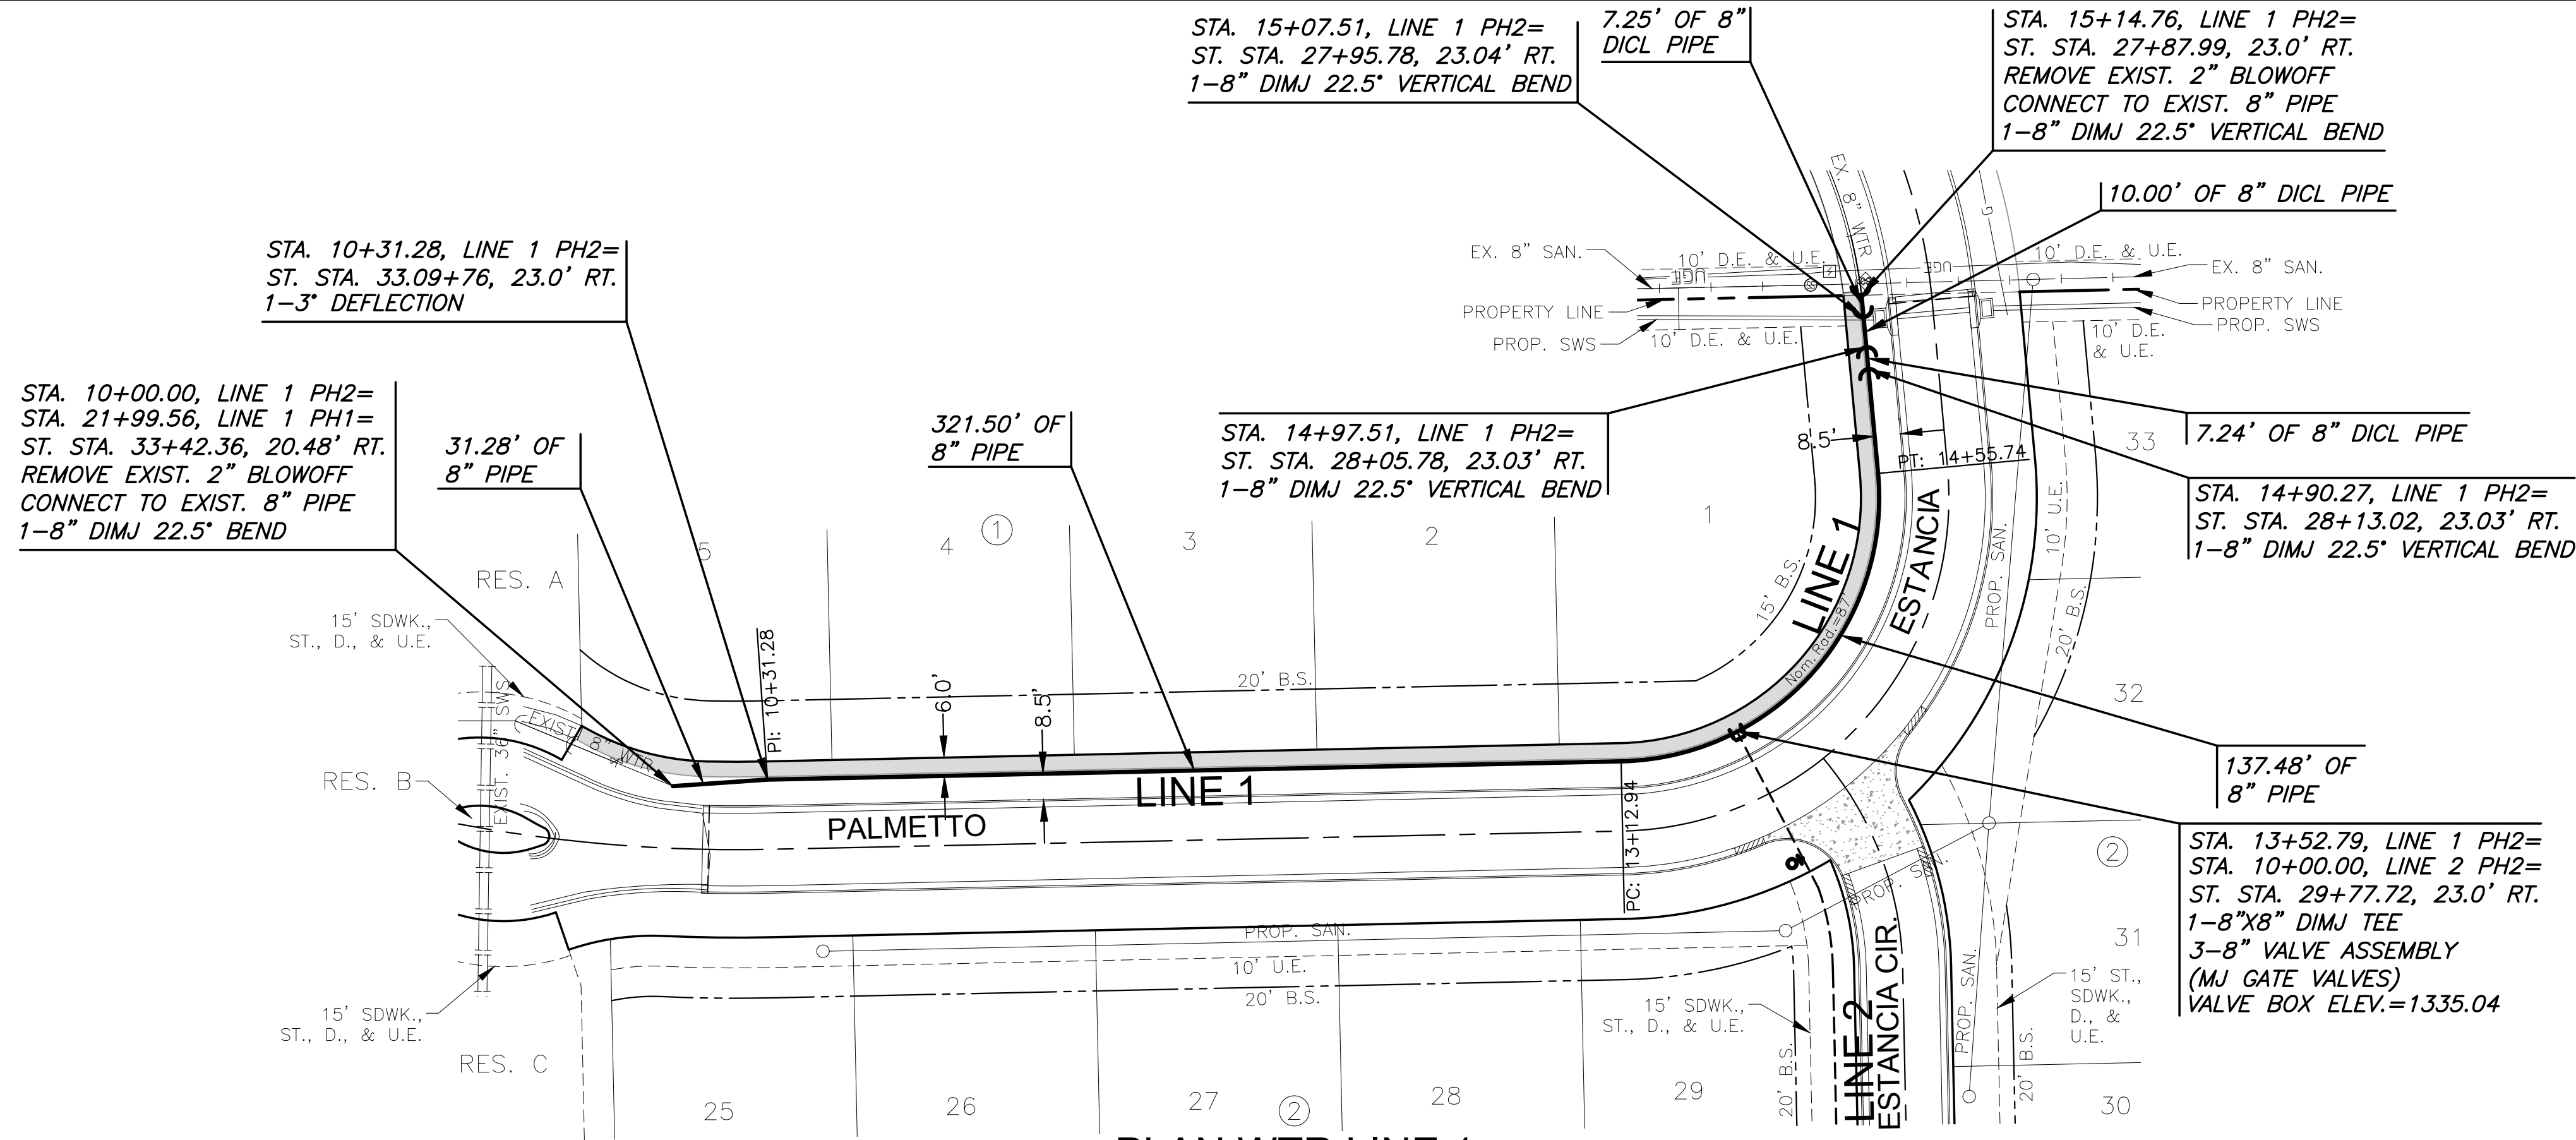


PLOTTED: Thursday, July 28, 2022 8:17AM

J:\PROJECTS\2019\1901010388\_ESTANCIA\_SECOND\_18338\_CAD\SHOTS\65 CIVIL\WTR\PHASE 2\18338-05-3200.DWG

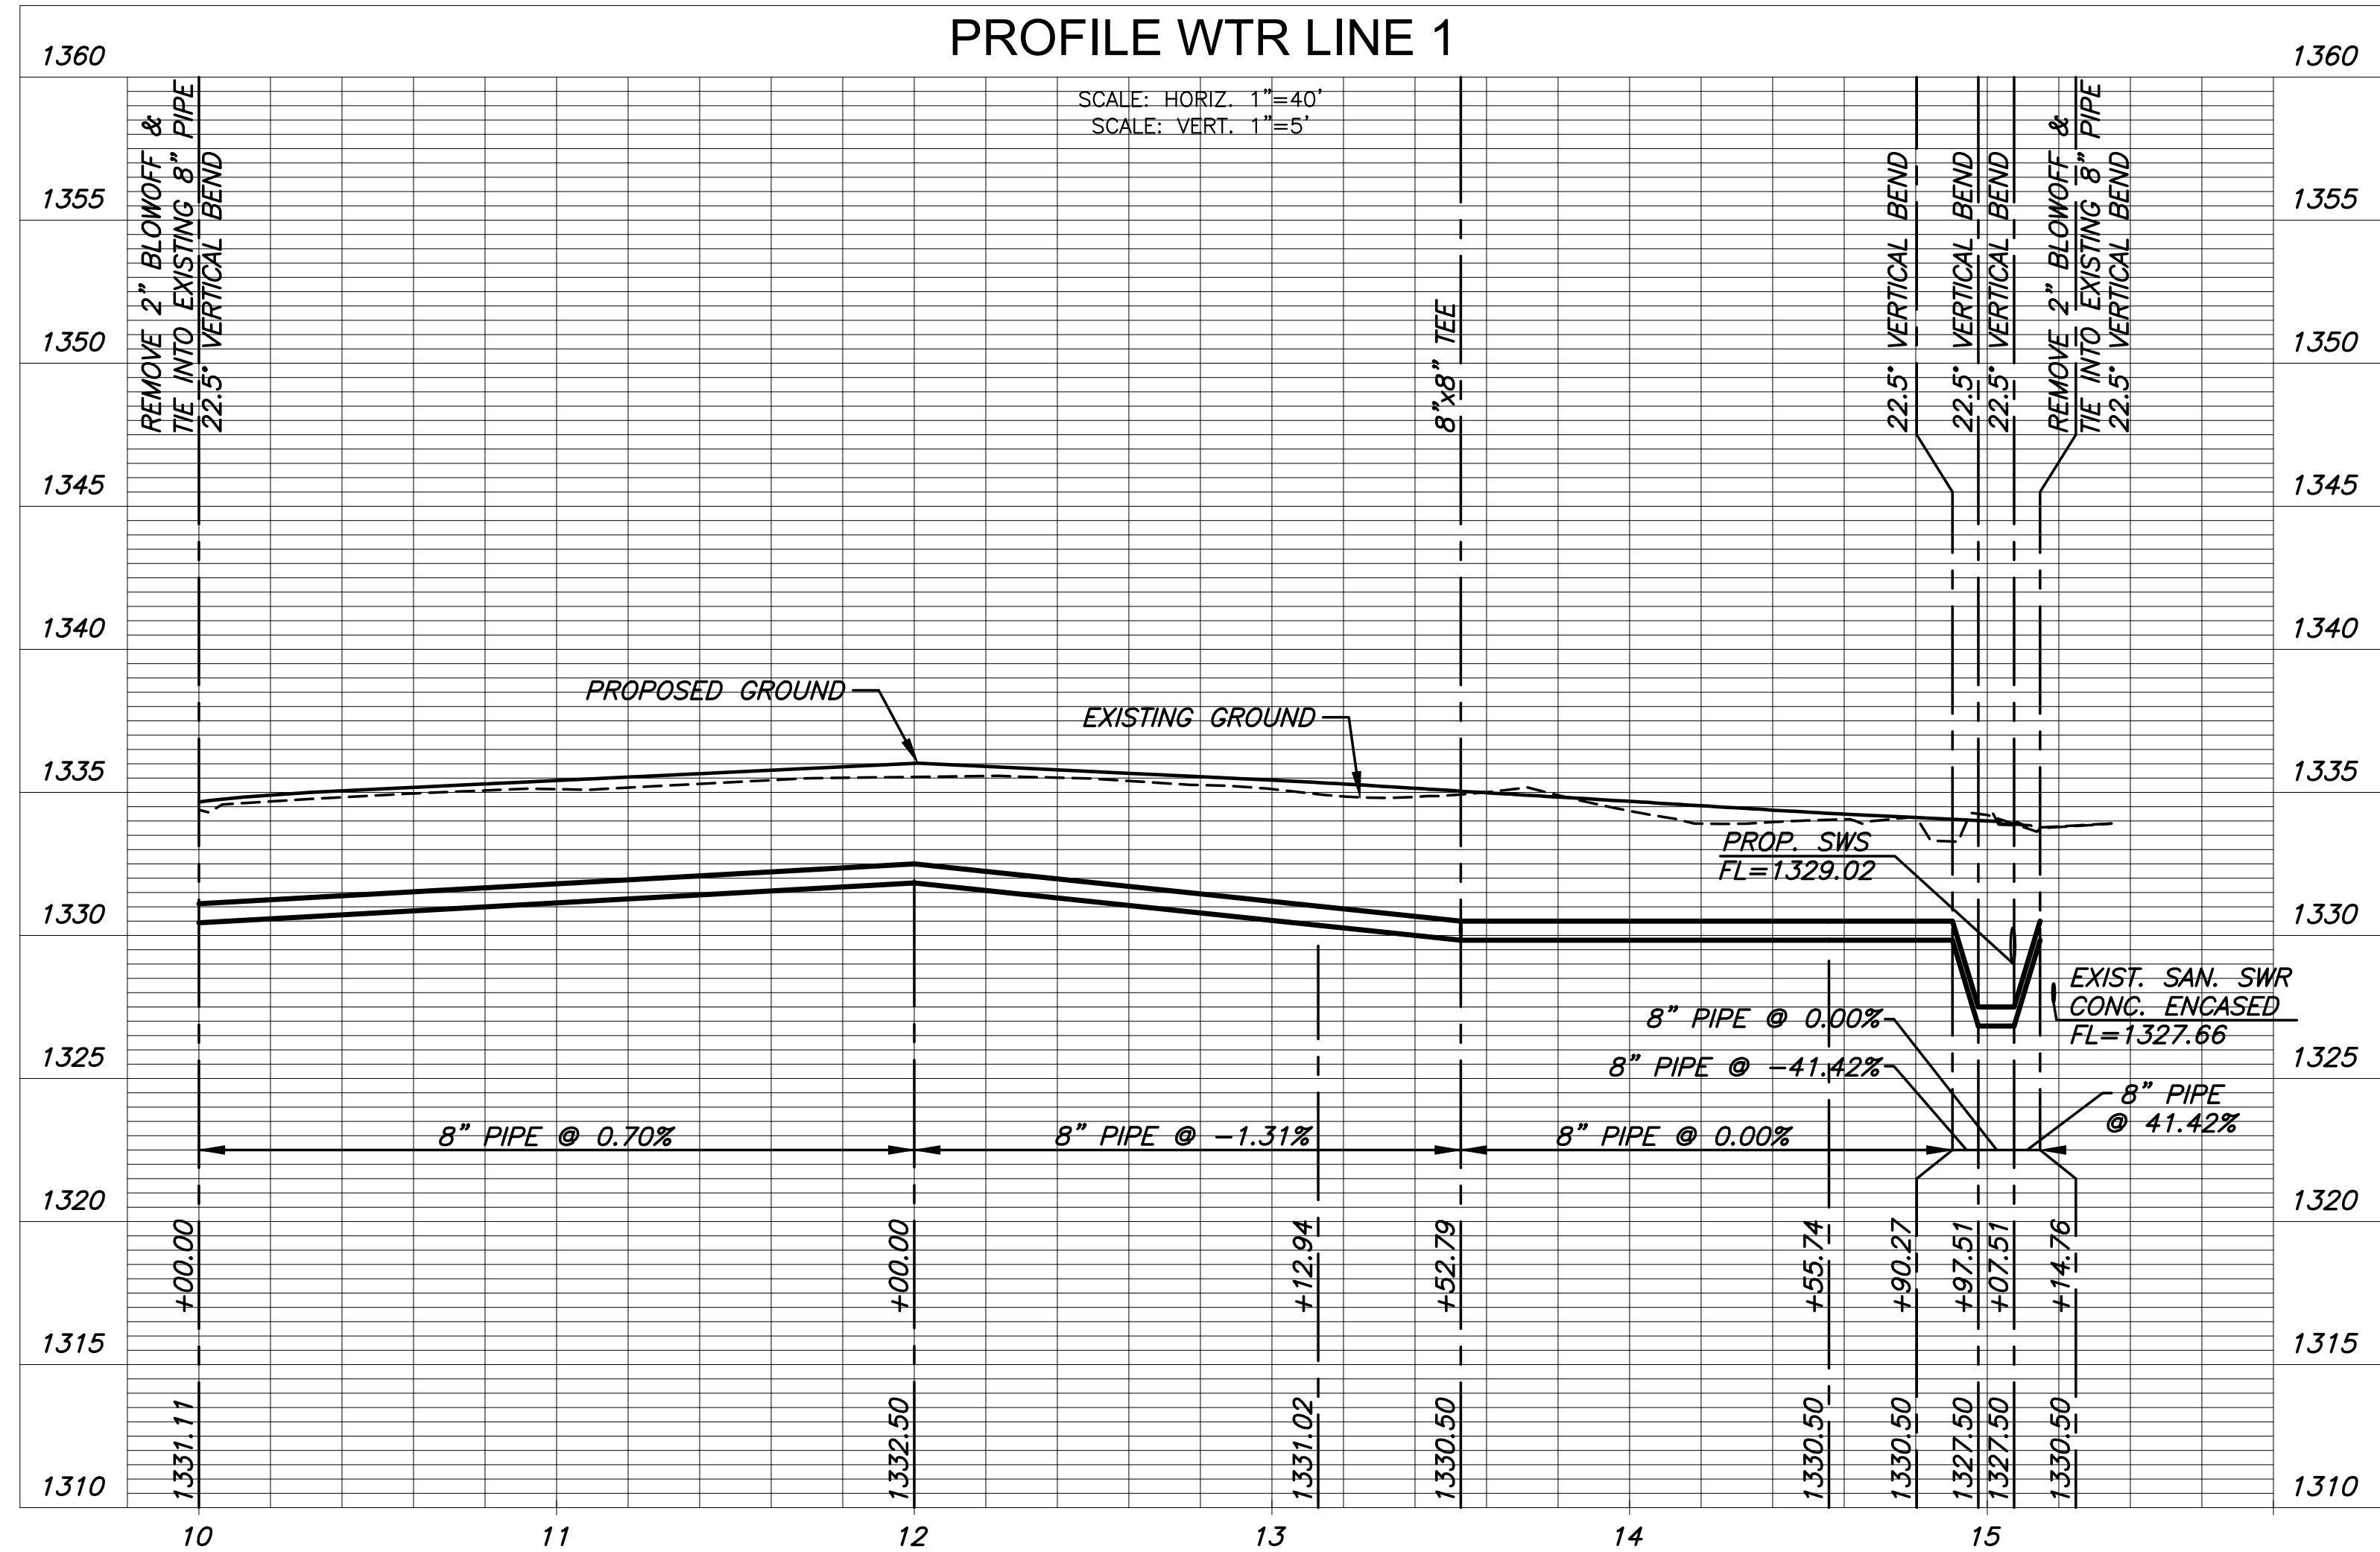

**NOTE:**  
CONTRACTOR TO VERIFY LOCATION AND ELEVATION OF EXISTING WATER LINE PRIOR TO CONSTRUCTION.

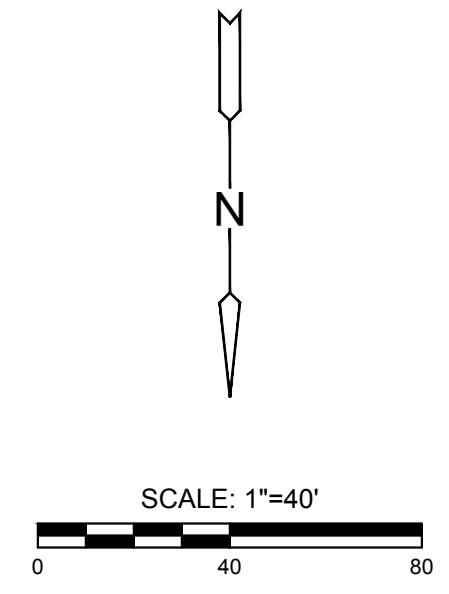

WATER DISTRIBUTION PLANS FOR  
**ESTANCIA 2ND ADDITION**  
PHASE 2

©2022 MKEC Engineering All Rights Reserved  
www.mkec.com  
These drawings and their contents, including, but not limited to, all concepts, designs, & ideas are the exclusive property of MKEC Engineering (MKEC), and may not be used or reproduced in any way without the express consent of MKEC.

WTR LINE 1	
PROJECT NO.	448-2019-014835
DATE	07/28/2022
SCALE	1"=40'
DESIGNED	DRAWN
LM	C-JL
CHECKED	SPE
NO.	REVISION
	DATE
SHEET NO.	
04 OF 12	