
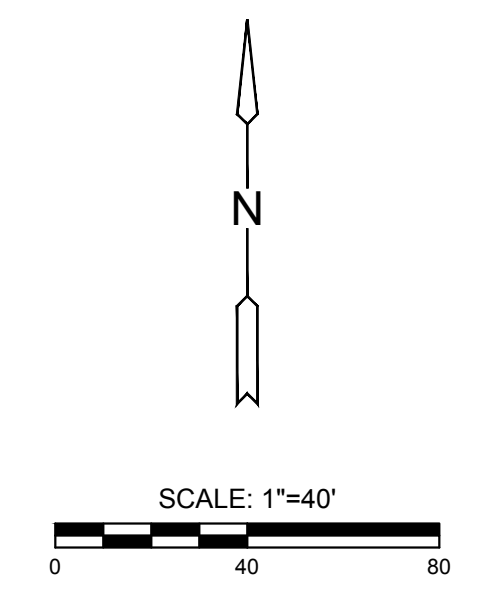



PLOTTED: Thursday, July 28, 2022 @ 08:21 AM

J:\PROJECTS\2019\10010388_ESTANCIA_SECOND_18338_CAD\SHOTS\66_CIVIL\WTR\PHASE 2\18338-05-3201.DWG

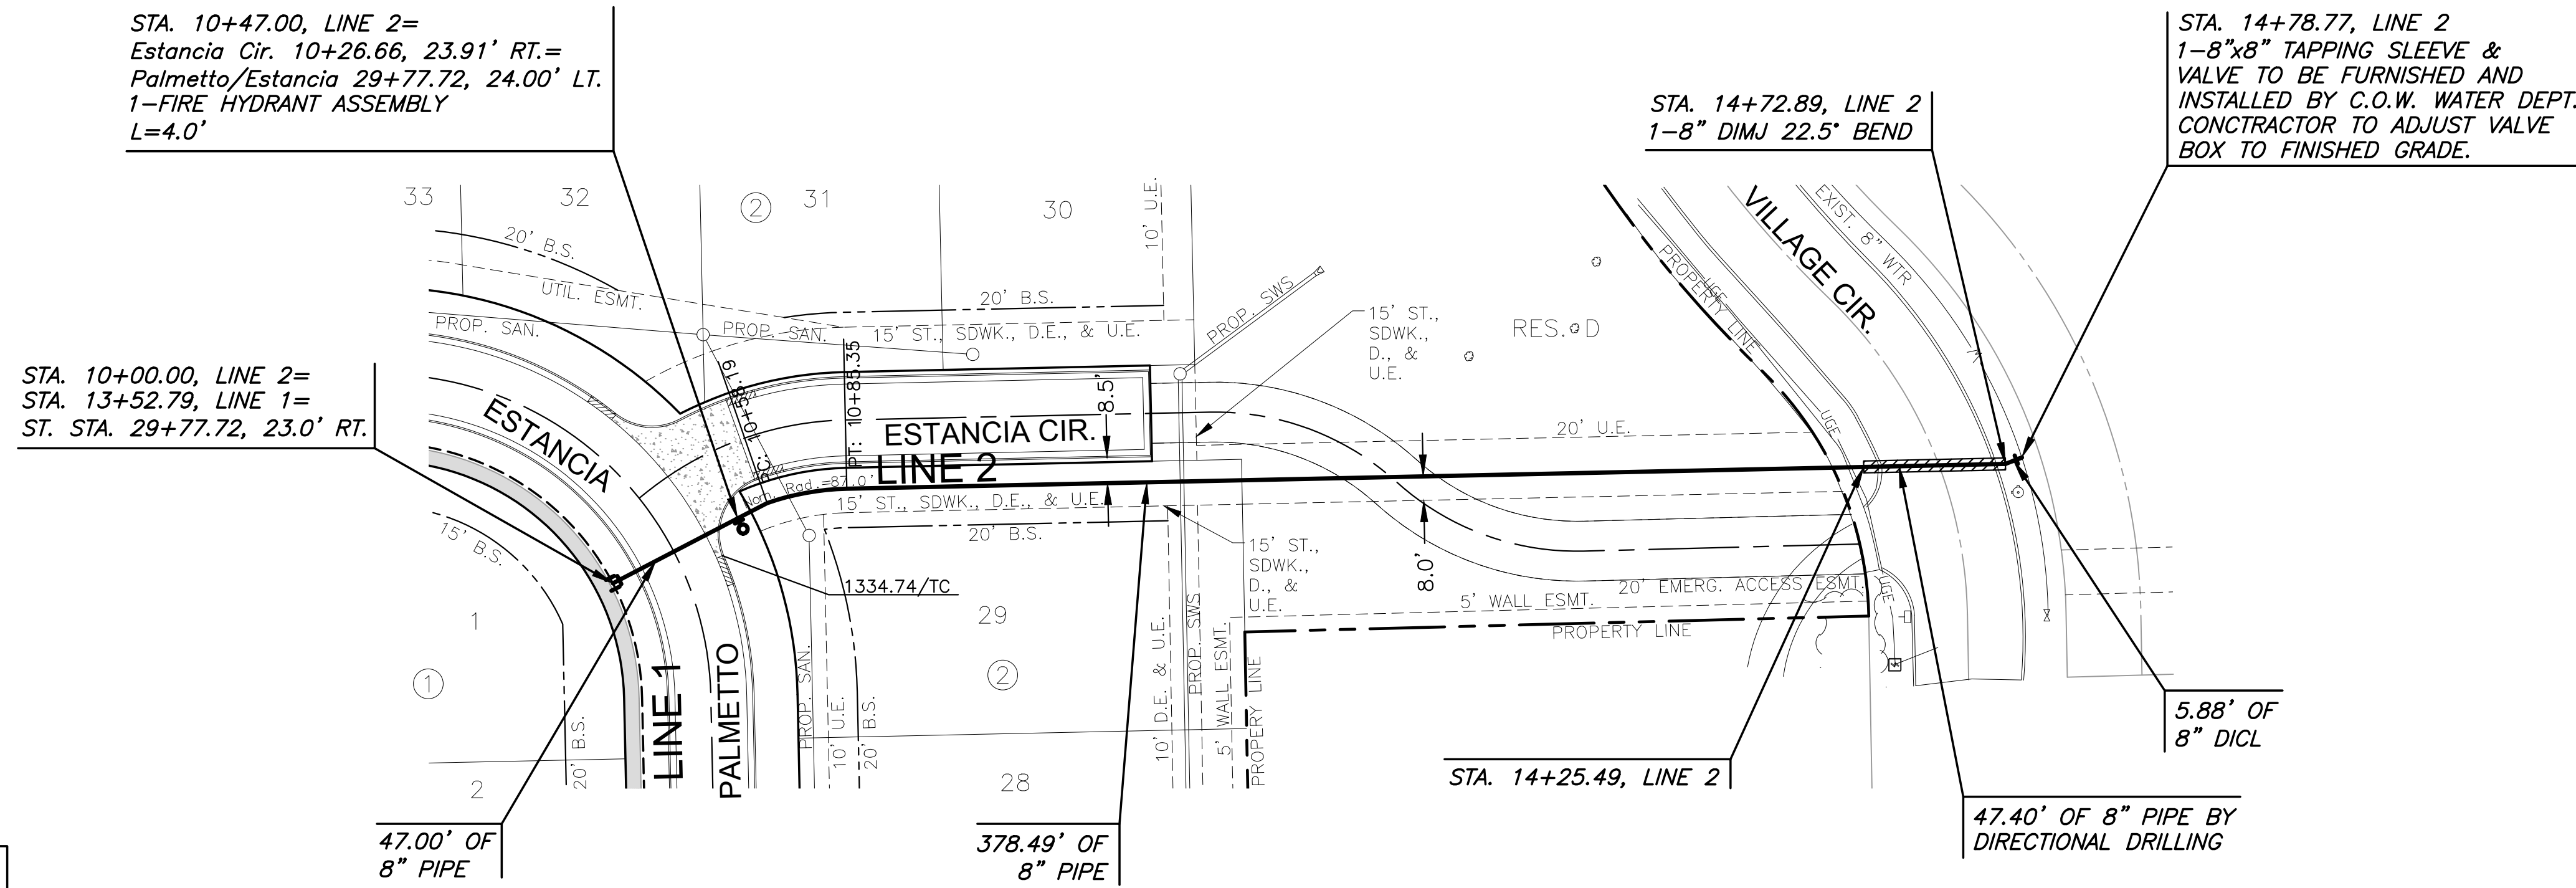

NOTE:
CONTRACTOR TO VERIFY LOCATION AND ELEVATION OF EXISTING WATER LINE PRIOR TO CONSTRUCTION.

PLAN WTR LINE 2
PROFILE WTR LINE 2

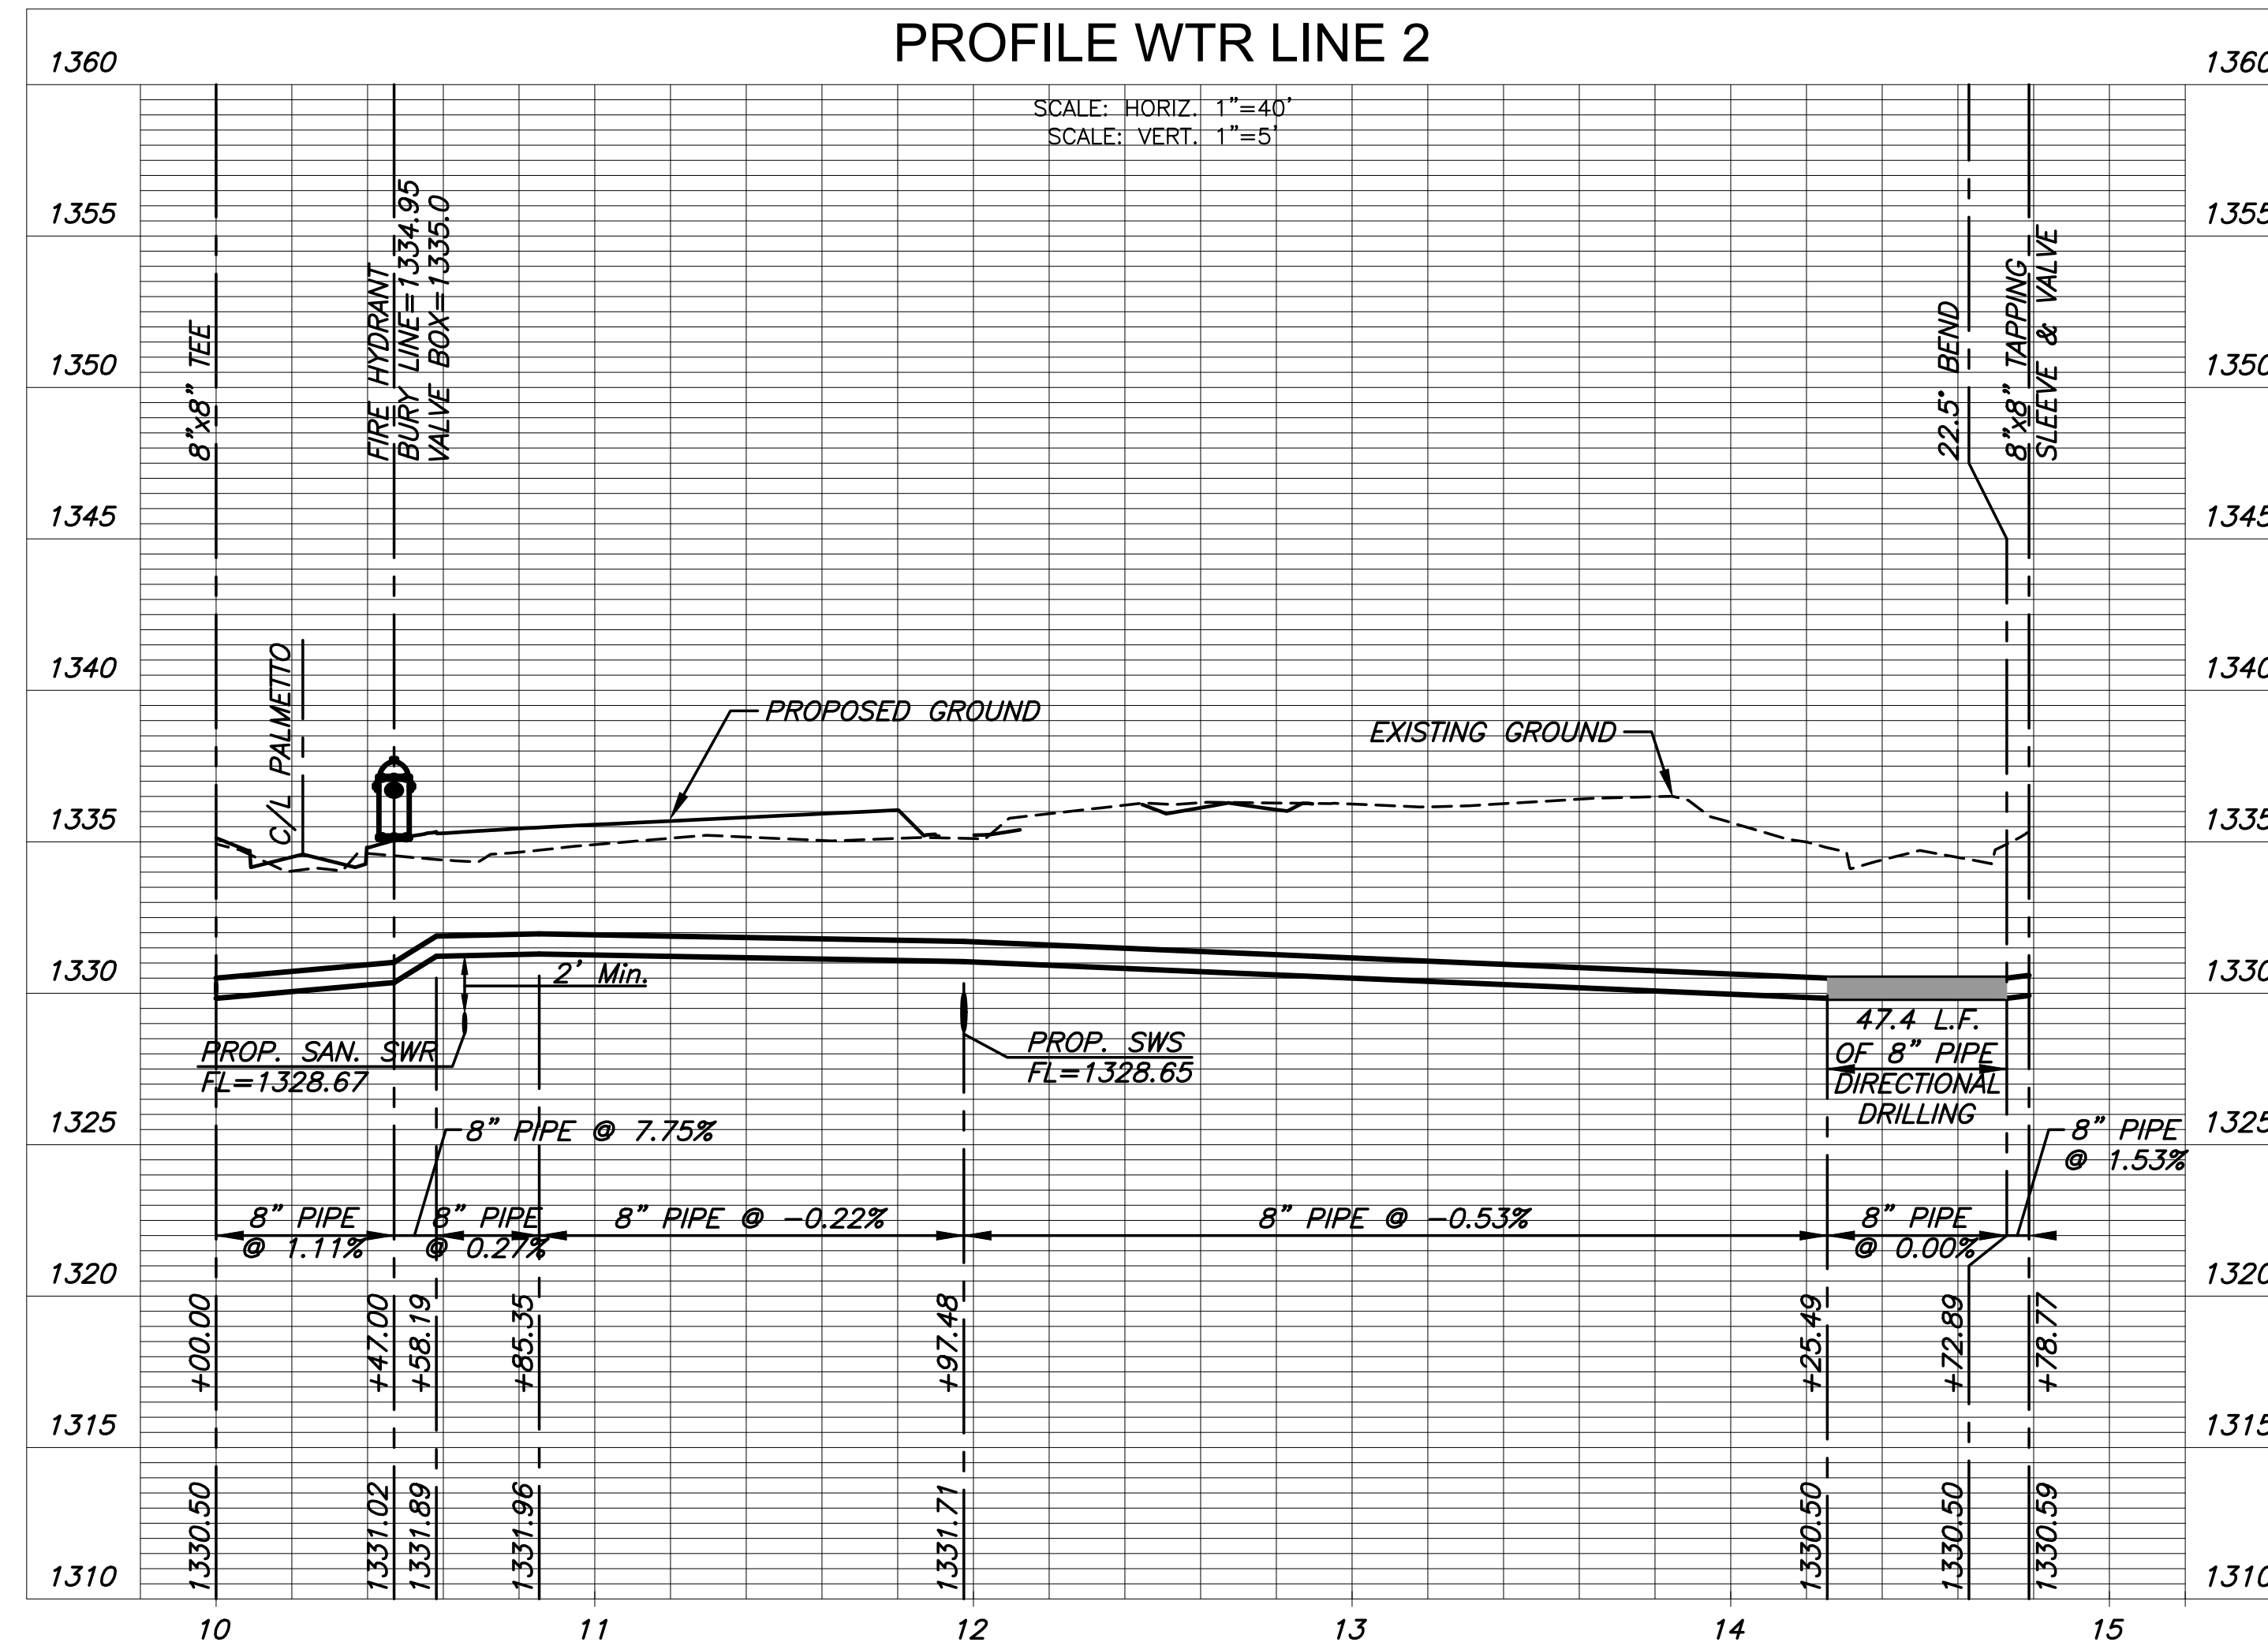

WATER DISTRIBUTION PLANS FOR
ESTANCIA 2ND ADDITION
PHASE 2

©2022 MKEC Engineering All Rights Reserved www.mkec.com
These drawings and their contents, including, but not limited to, all concepts, designs, & ideas are the exclusive property of MKEC Engineering (MKEC), and may not be used or reproduced in any way without the express consent of MKEC.

WTR LINE 2

PROJECT NO.	448-2019-014835	
DATE	07/28/2022	
SCALE	1"=40'	
DESIGNED	DRAWN	CHECKED
LM	CJL	SPE

NO.	REVISION	DATE

SHEET NO.
05 OF 12